


**TOP OF SEAT ELEVATIONS**

Girder No.	Seat Elevation
1	593.52
2	593.61
3	593.71
4	593.80
5	593.90
6	593.80
7	593.71
8	593.61
9	593.52

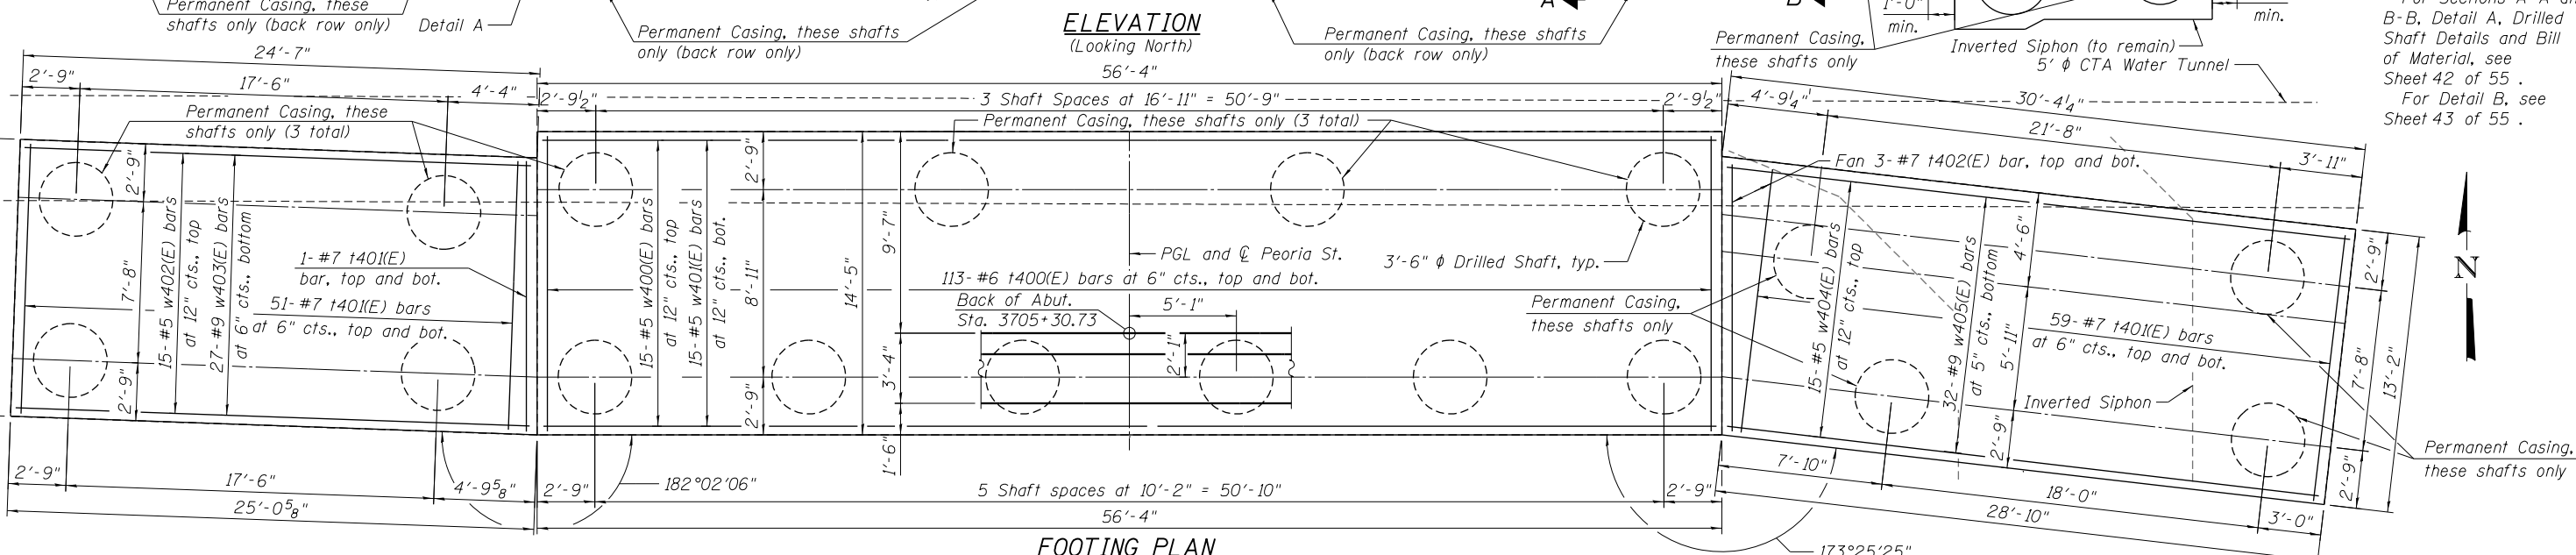

Notes:  
 For Sections A-A and B-B, Detail A, Drilled Shaft Details and Bill of Material, see Sheet 42 of 55.  
 For Detail B, see Sheet 43 of 55.

11:04:45 PM 01/17/08-60W29-5041-Abutment-Nor.thp&E



USER NAME = BAWIort	DESIGNED = JRM	REVISED
CHECKED = SAS	REVISIONS	
PLOT SCALE = 8:0 ' / 1"	DRAWN = MTS	REVISED
PLOT DATE = 10/28/2013	CHECKED = MDS	REVISED

**STATE OF ILLINOIS  
 DEPARTMENT OF TRANSPORTATION**

**NORTH ABUTMENT PLAN AND ELEVATION  
 STRUCTURE NO. 016-1708**

SHEET NO. 41 OF 55 SHEETS

MUN	SECTION	COUNTY	TOTAL SHEETS	SHEET NO.
2090	2013-011R	COOK	356	173
CONTRACT NO. 60W29			ILLINOIS FED. AID PROJECT	