


NOTES:

1. ALL EQUIPMENT SHOWN IS EXISTING TO REMAIN.
2. REFER TO COMMUNICATION EQUIPMENT SCHEDULE FOR PORT ASSIGNMENTS.

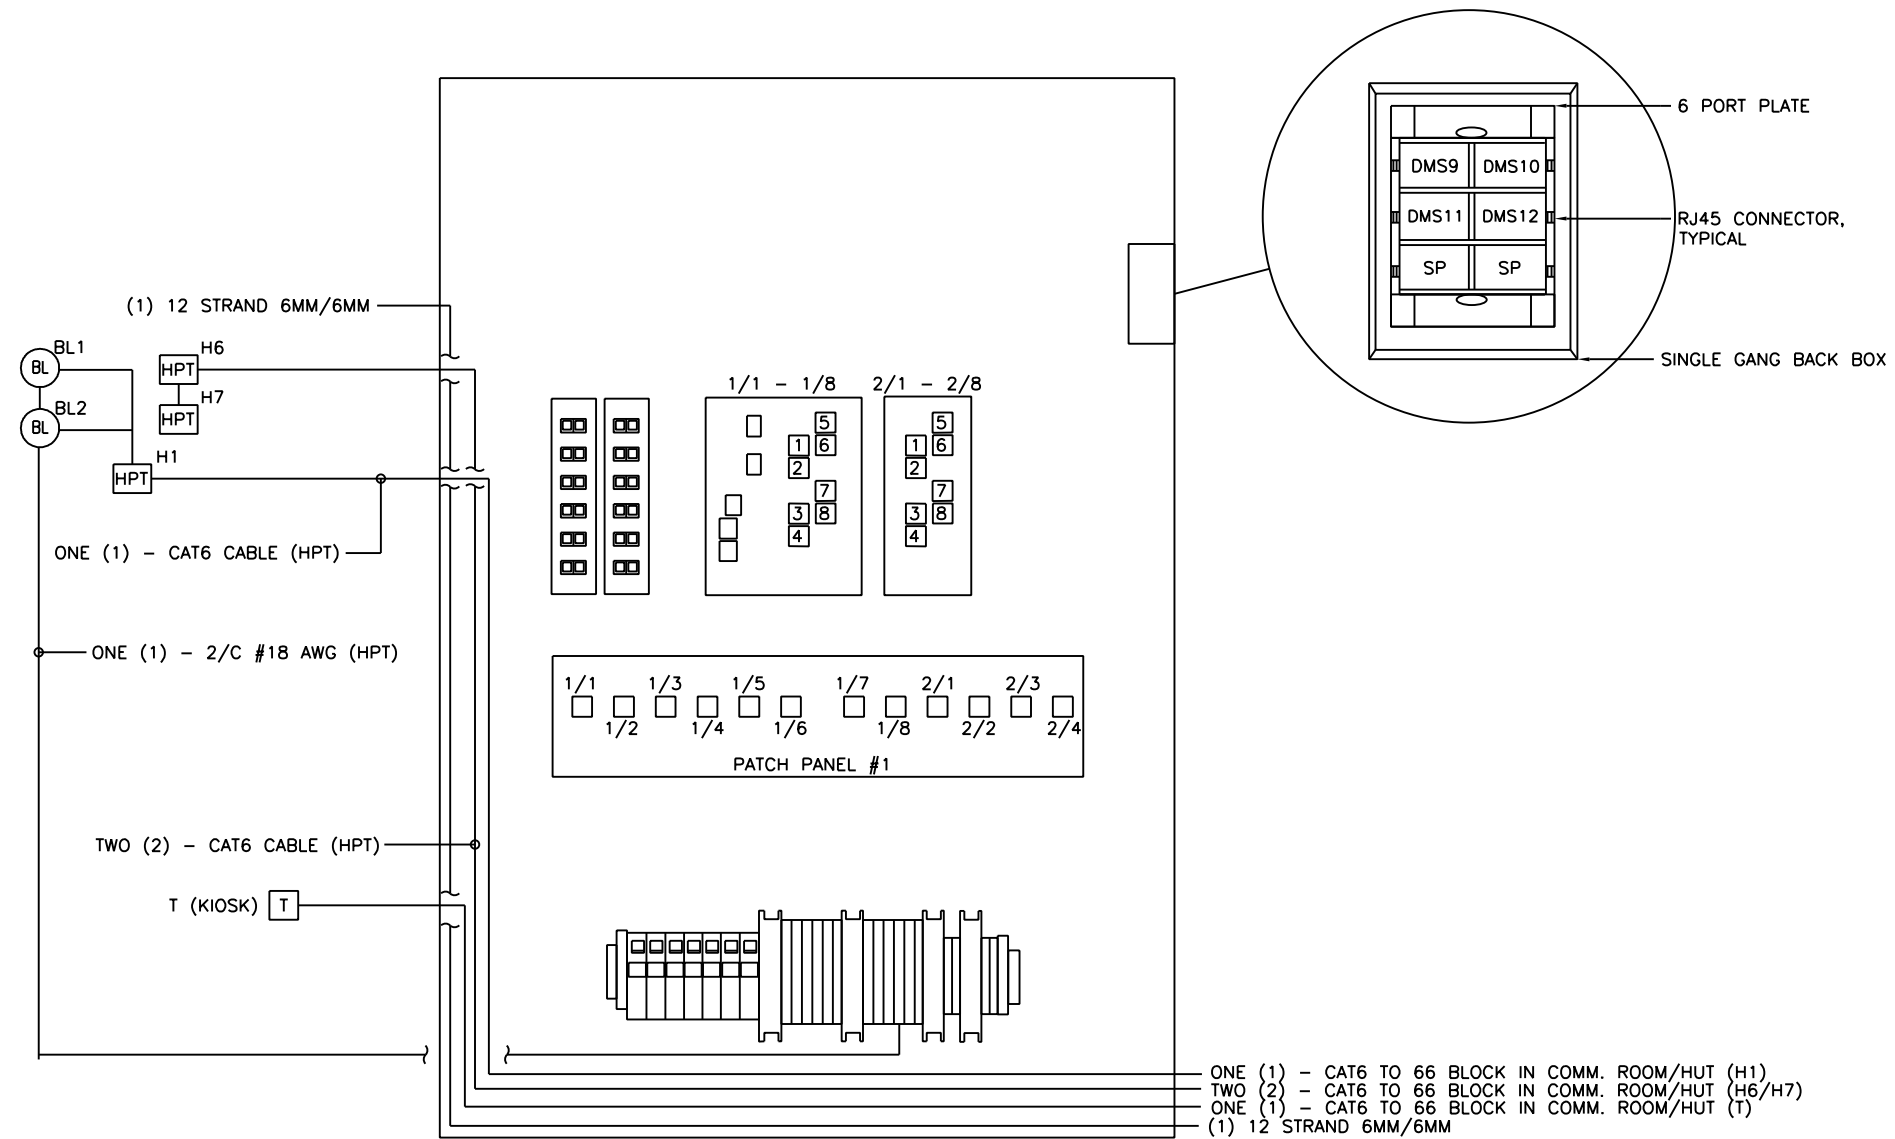

1 HUB1 EXISTING HUB BOX DETAIL
HUB4-UIC-HALSTED PLATFORM INB TYPE 2

FOR INFORMATION ONLY

PRELIMINARY NOT FOR CONSTRUCTION



301-60W29.dgn



USER NAME = habit	DESIGNED -	REVISED
	CHECKED -	REVISED
PLOT SCALE = 2.0000 / in.	DRAWN -	REVISED
PLOT DATE = 10/28/2013	CHECKED -	REVISED

STATE OF ILLINOIS
DEPARTMENT OF TRANSPORTATION

PEORIA STREET STATION
COMMUNICATION EXISTING HUB DETAILS PART 1

SHEET NO. 110 OF 117 SHEETS

MUN	SECTION	COUNTY	TOTAL SHEETS	SHEET NO.
2090	2013-011R	COOK	356	301
CONTRACT NO.			60W29	

ILLINOIS FED. AID PROJECT