


DATE	
BY	
FINAL SURVEY	SURVEYED
NOTE BOOK	PLOTTED
NO.	TEMPLATE
	AREAS CHECKED

DATE	
BY	
ORIGINAL SURVEY	SURVEYED
NOTE BOOK	PLOTTED
NO.	TEMPLATE
	AREAS CHECKED

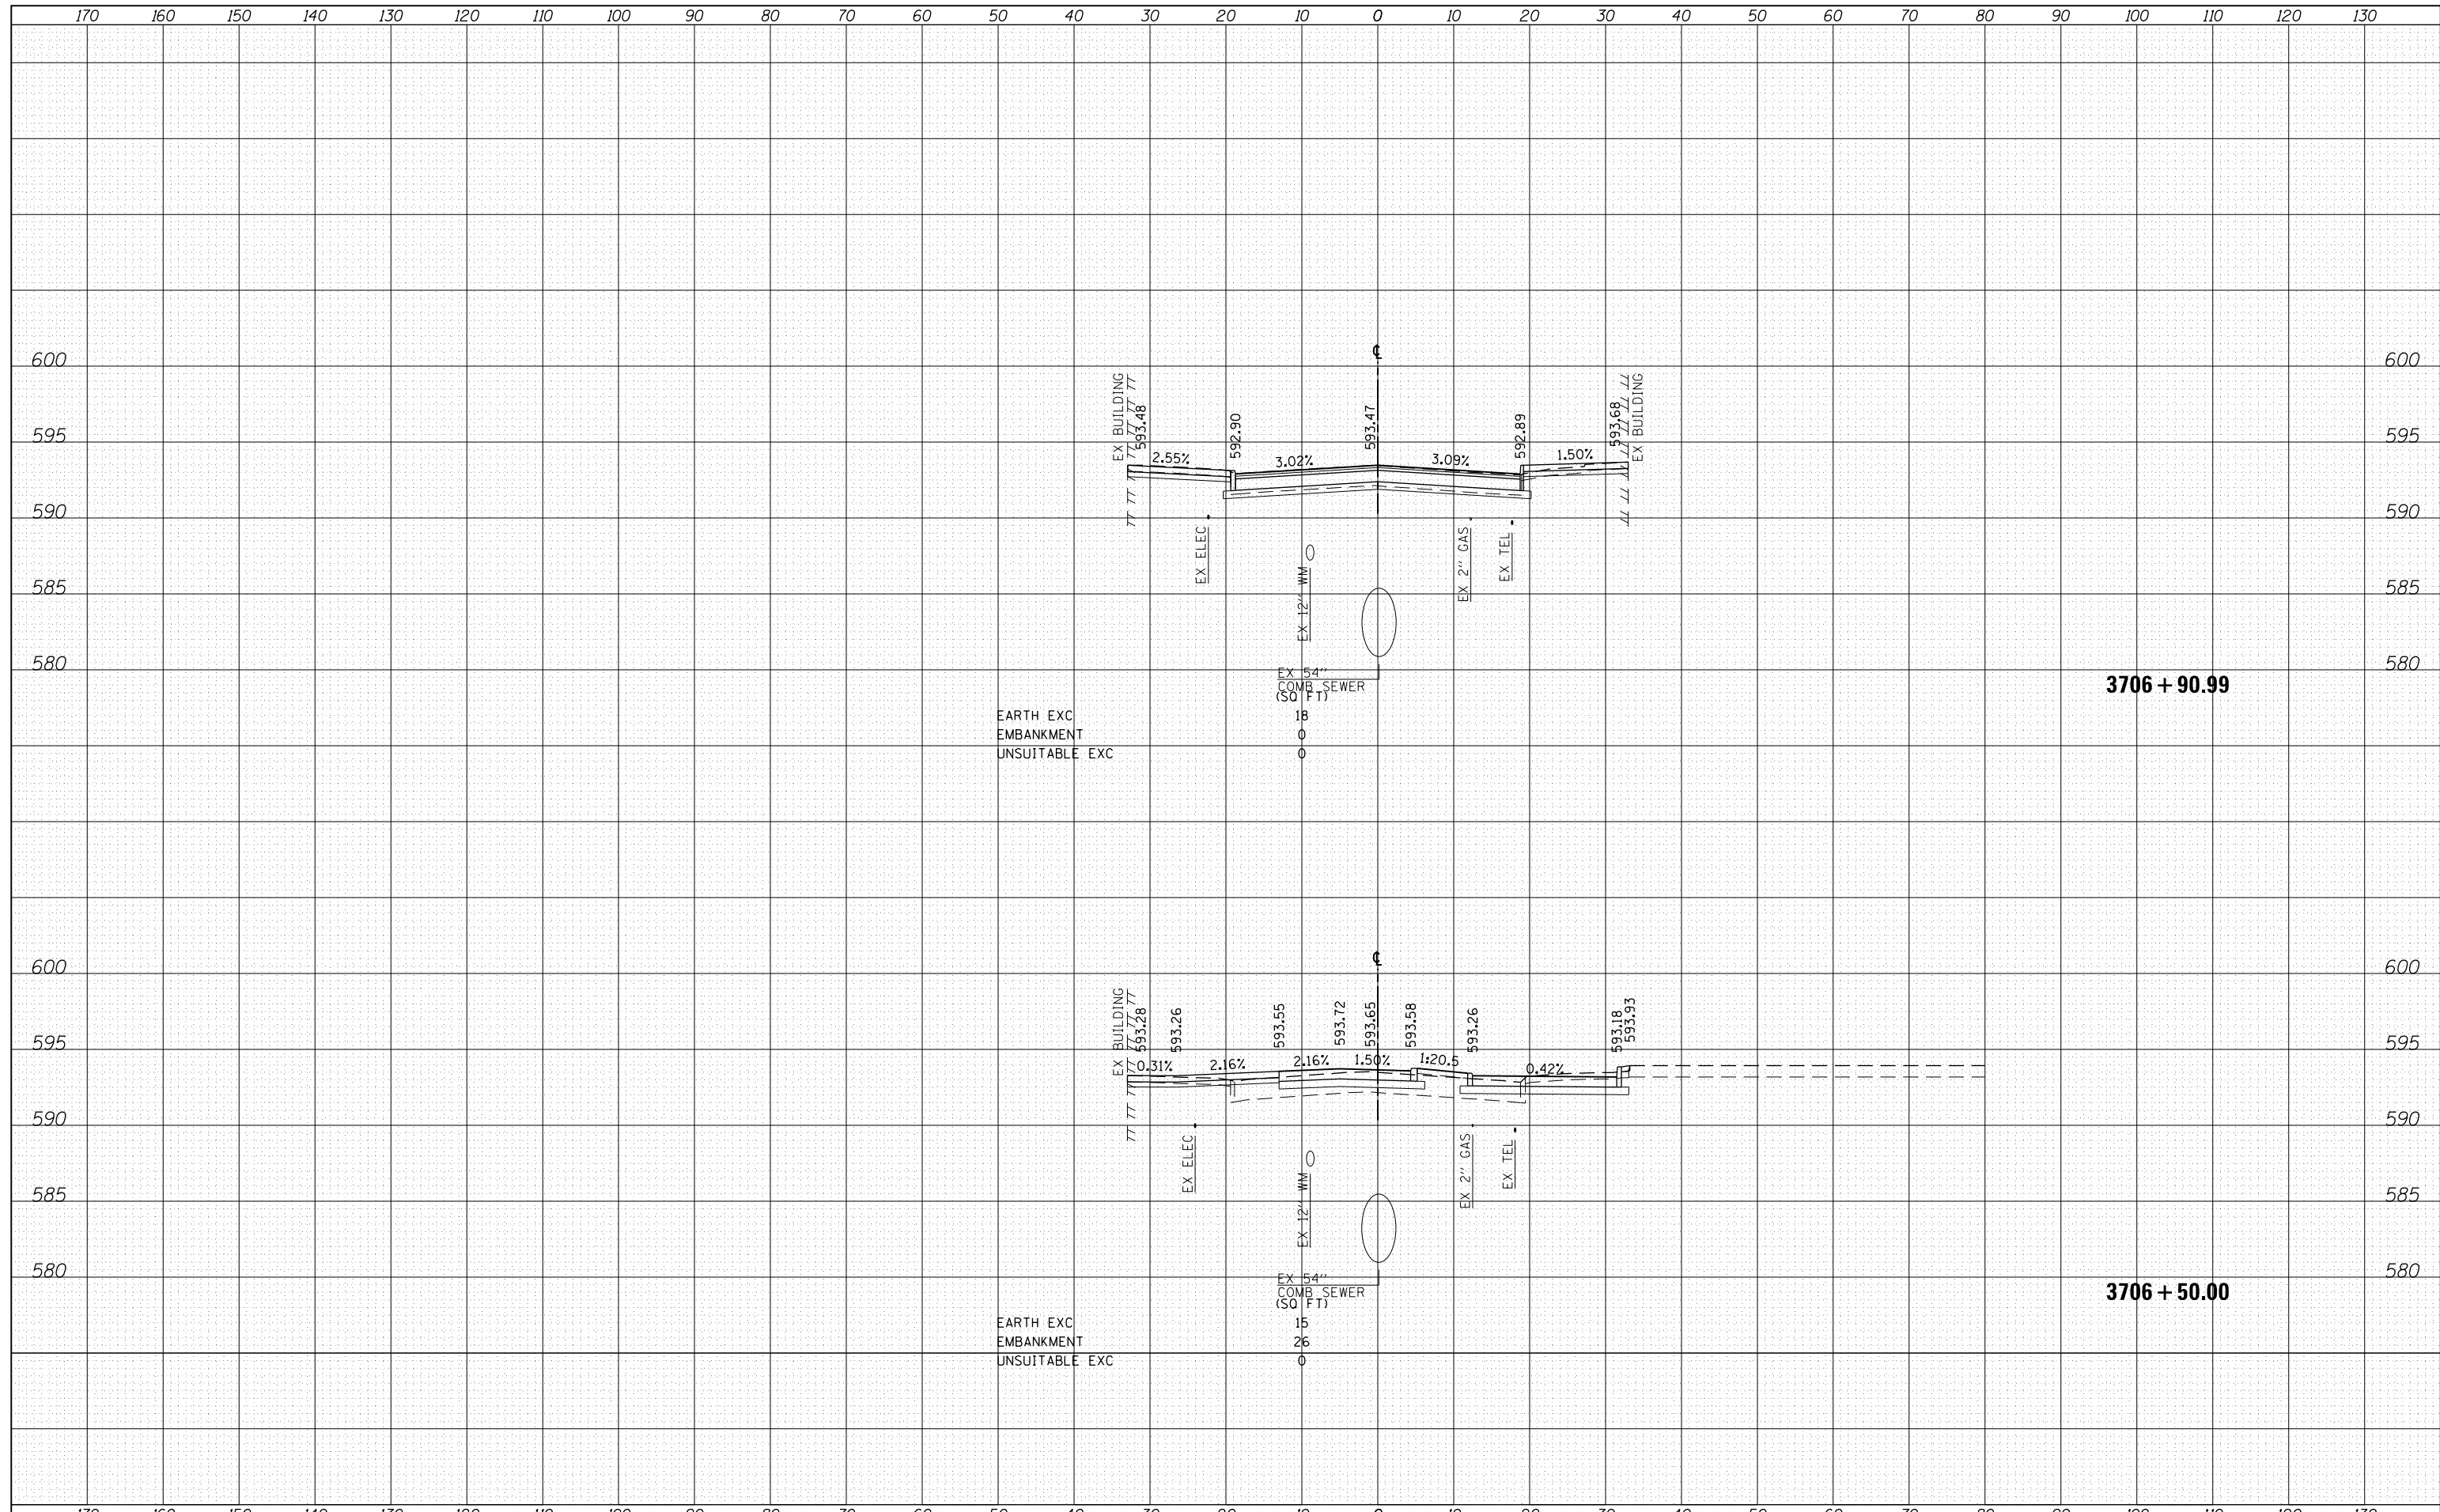

**STATE OF ILLINOIS
DEPARTMENT OF TRANSPORTATION**

**CROSS SECTIONS
PEORIA STREET STAGE 1**

D160W29-Sht-XS-01.dgn	DESIGNED - JLW	REVISED -
USER NAME = BAW1tor1	DRAWN - KAL	REVISED -
PLOT SCALE = 20.0000' / in.	CHECKED - JMG	REVISED -
PLOT DATE = 10/28/2013	DATE - 10/30/2013	REVISED -

SCALE: 10:H 5:V	SHEET 8 OF 10 SHEETS	STA. 3706+50.00 TO STA. 3706+90.99
-----------------	----------------------	------------------------------------

F.A.I. RTE. 90/94/290	SECTION 2013-011R	COUNTY COOK	TOTAL SHEETS 356	SHEET NO. 354
CONTRACT NO. 60W29				ILLINOIS FED. AID PROJECT

