


ILL. RTE. 43 (HARLEM AVE.)

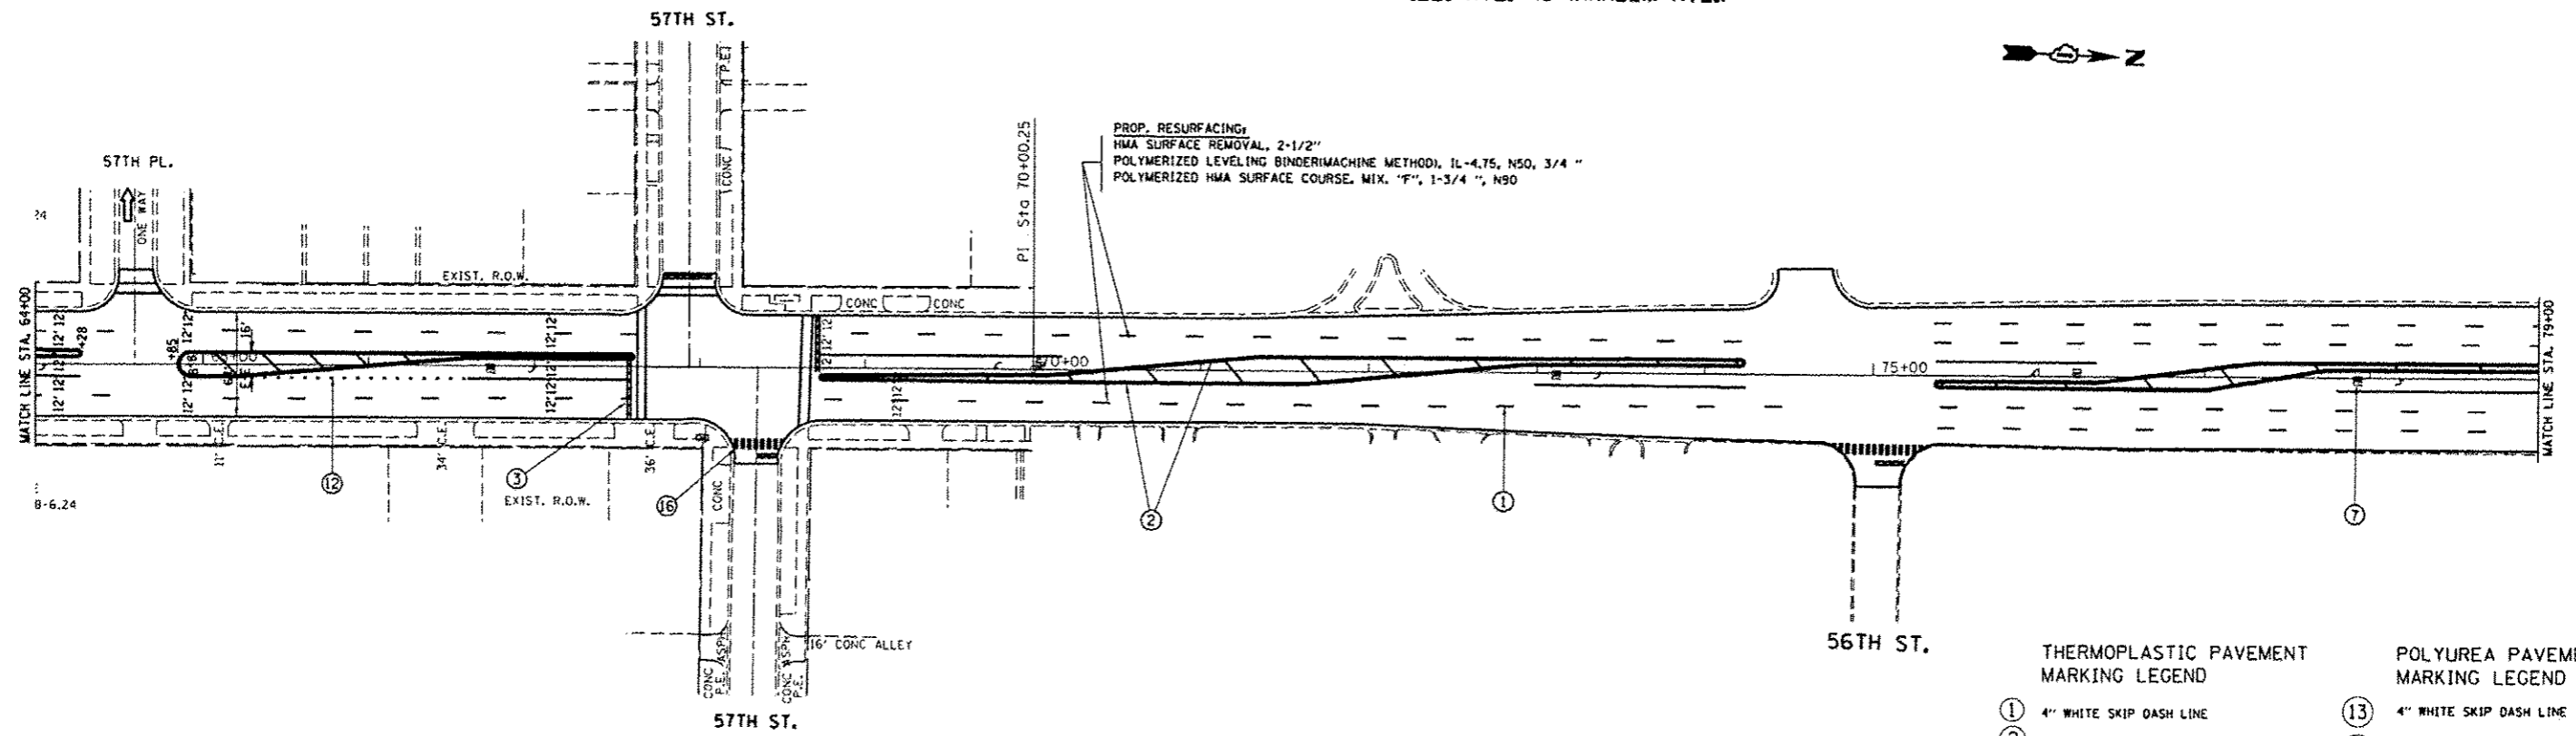

- | THERMOPLASTIC PAVEMENT MARKING LEGEND | | POLYUREA PAVEMENT MARKING LEGEND | |
|---------------------------------------|---|----------------------------------|-------------------------|
| ① | 4" WHITE SKIP DASH LINE | ⑬ | 4" WHITE SKIP DASH LINE |
| ② | 4" DOUBLE YELLOW | ⑭ | 4" DOUBLE YELLOW |
| ③ | 24" WHITE STOP BAR | ⑮ | 24" WHITE STOP BAR |
| ④ | 24" WHITE 8' CROSSWALK | ⑯ | 24" WHITE 6' CROSSWALK |
| ⑤ | 12" YELLOW DIAGONAL | | |
| ⑥ | 6" YELLOW TURN LANE LINE | | |
| ⑦ | LETTERS AND SYMBOLS WHITE | | |
| ⑧ | 4" YELLOW MEDIAN EDGE LINE | | |
| ⑨ | 12" WHITE CHEVRON | | |
| ⑩ | 8" WHITE PAINTED ISLAND WITH 45 12" DIAGONALS | | |
| ⑪ | 4" WHITE DOTTED DASH | | |
| ⑫ | 6" WHITE DOTTED DASH | | |

FILE NAME: c:\pawork\pawidat\hemptone\0345019\01	USER NAME: hemptone	DESIGNED: -	REVISED: -	STATE OF ILLINOIS DEPARTMENT OF TRANSPORTATION	ROADWAY AND PAVEMENT MARKING PLAN IL. RTE. 43 (HARLEM AVE.)/155 TO 63RD ST.	F.A.P. RTE.:	SECTION:	COUNTY:	TOTAL SHEETS:	SHEET NO.:	
Default	Plot SCALE: 1/8" = 1'-0"	DRAWN: -	REVISED: -			348	(31301A&B) & 2324.3	RS-3	COOK	42	13
	PLOT DATE: 11/22/2013	CHECKED: -	REVISED: -			SCALE: SHEET OF SHEETS STA. TO STA.		D-91-345-13		CONTRACT NO. 60W61	
		DATE: -	REVISED: -			ILLINOIS FED. AID PROJECT					