


**LOCATION 1: I-90/94 (KENNEDY EXPRESSWAY) AT
AUGUSTA BLVD
SN 016-0168**

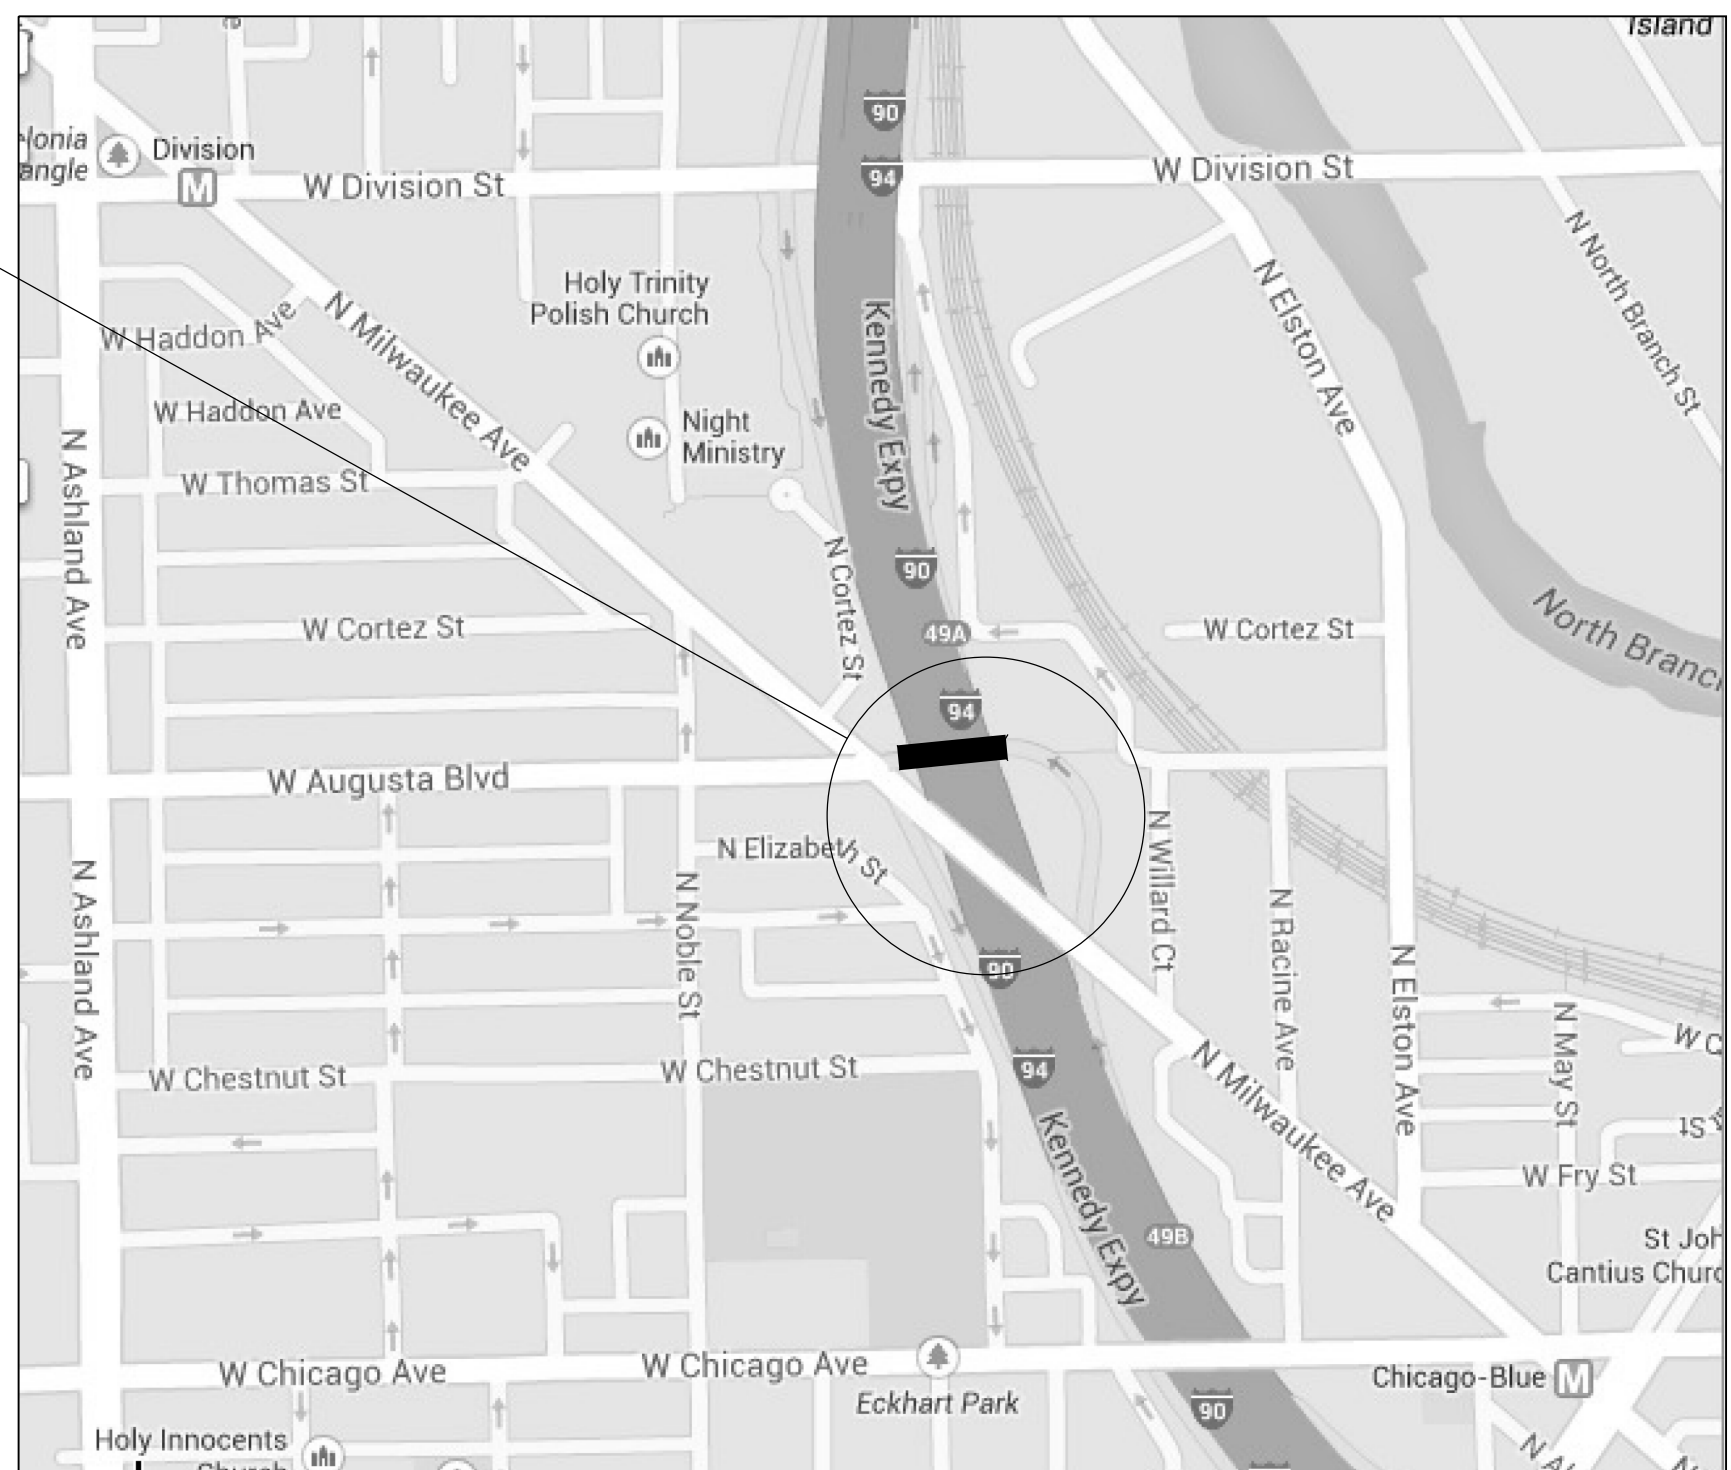

TRAFFIC DATA:

AUGUSTA- SPEED LIMIT: 25 MPH
2002 ADT: 9600

I-90/94- SPEED LIMIT: 55 MPH
2012 ADT: 292500

**CITY OF CHICAGO
WEST CHICAGO TOWNSHIP
COOK COUNTY**

FILE NAME =	USER NAME = SEYMORECP	DESIGNED -	REVISED -	STATE OF ILLINOIS DEPARTMENT OF TRANSPORTATION	LOCATION MAP LOCATION 1			F.A. RTÉ.	SECTION	COUNTY	TOTAL SHEETS	SHEET NO.				
ct:\pw\work\p\dot\seymorecp\d0361489\DI	0613-sht-details.dgn	DRAWN -	REVISED -		SCALE:	SHEET	OF	SHEETS	STA.	TO	STA.	VAR.	2013-044BR	COOK & DUPAGE	35	5
Default	PLOT SCALE = 100.0000' / in.	CHECKED -	REVISED -		CONTRACT NO. 60W94											
	PLOT DATE = 10/30/2013	DATE -	REVISED -		ILLINOIS FED. AID PROJECT											