


**LOCATION 3: I-90/94 (KENNEDY EXPRESSWAY) AT HUBBARD STREET
SN 016-2050**

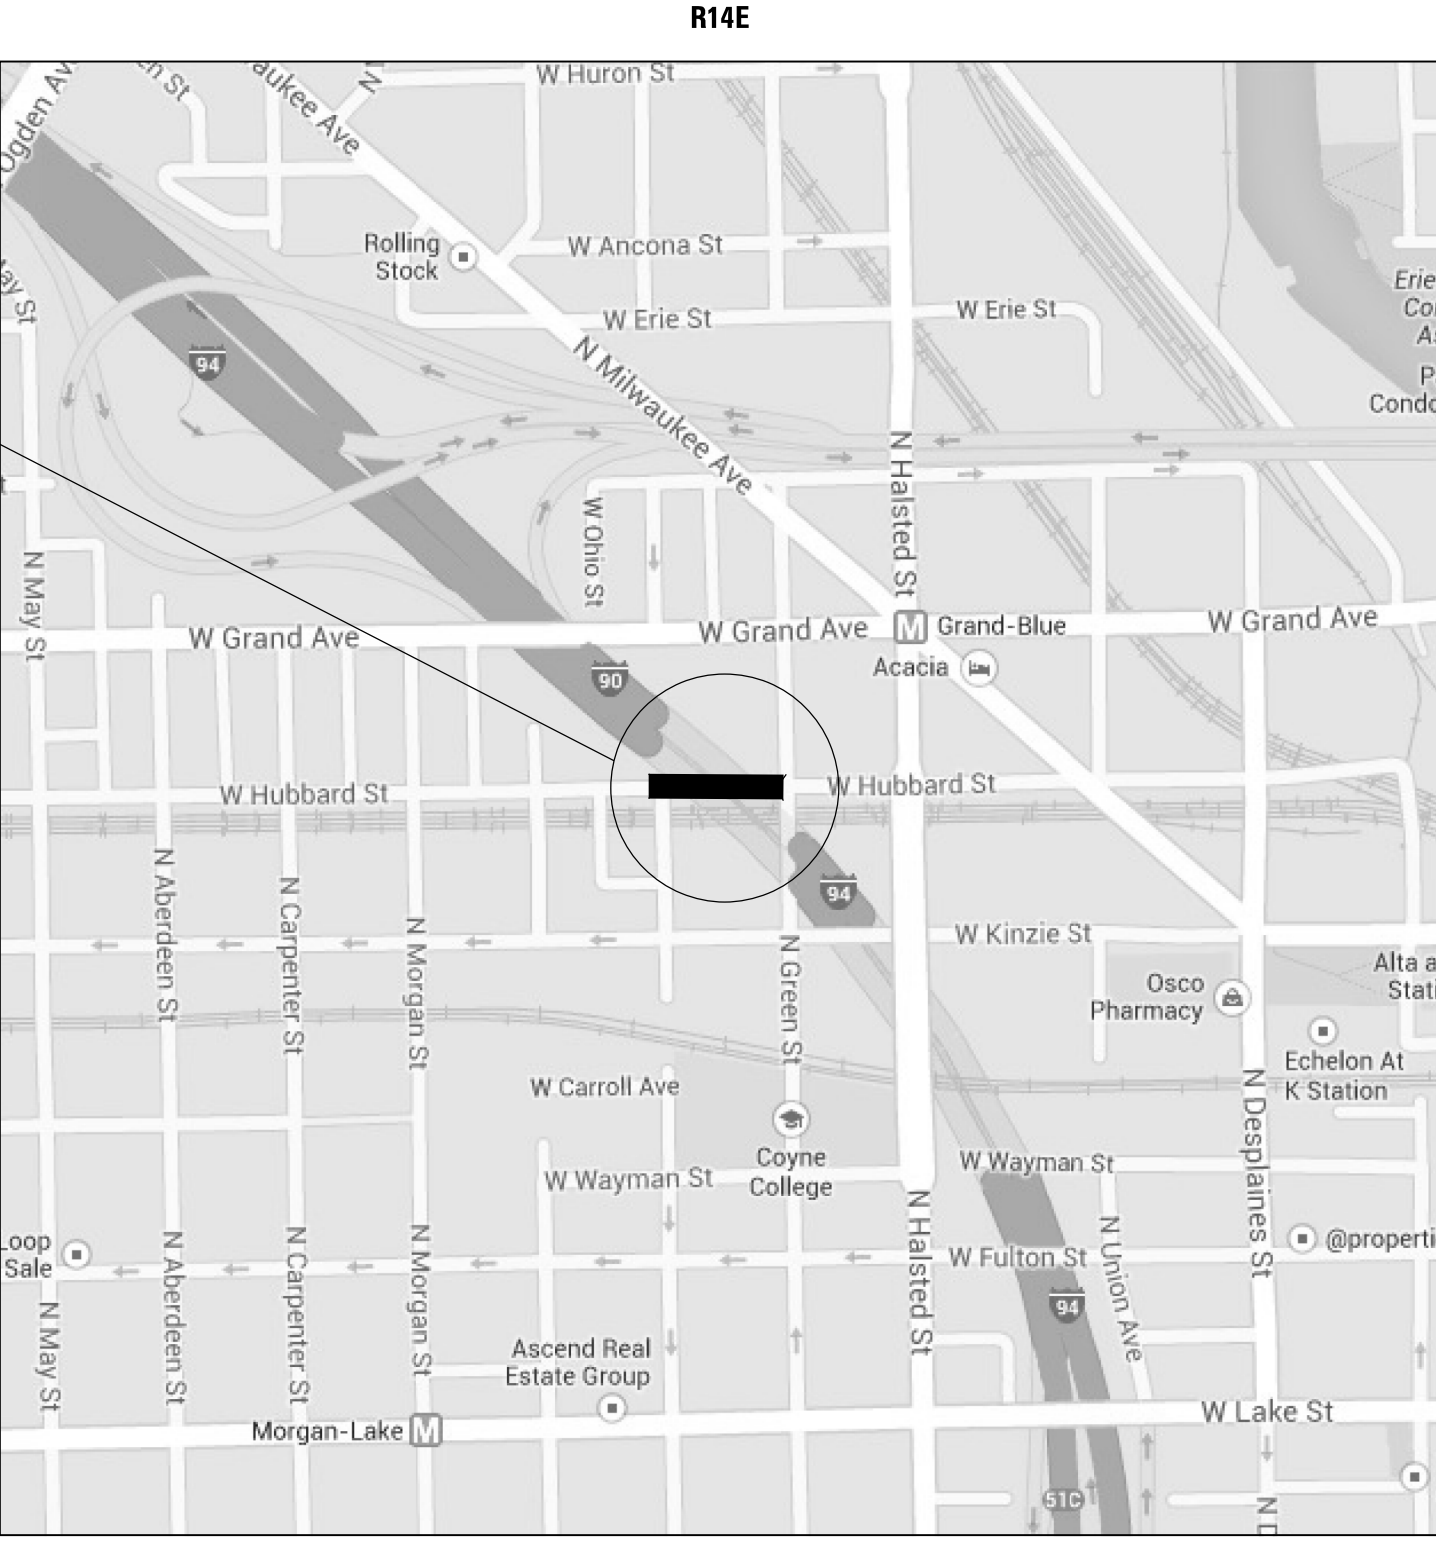

TRAFFIC DATA:

HUBBARD ST- SPEED LIMIT: 45 MPH
1997 ADT: 5000

I-90/94- SPEED LIMIT: 45 MPH
2012 ADT: 263000

**CITY OF CHICAGO
WEST CHICAGO TOWNSHIP
COOK COUNTY**

FILE NAME =	USER NAME = SEYMORECP	DESIGNED -	REVISED -
ct:\pw\work\p\dot\seymorecp\d0361489\DI	0613-sht-details.dgn	DRAWN -	REVISED -
Default	PLOT SCALE = 100.0000' / in.	CHECKED -	REVISED -
	PLOT DATE = 10/30/2013	DATE -	REVISED -

**STATE OF ILLINOIS
DEPARTMENT OF TRANSPORTATION**

**LOCATION MAP
LOCATION 3**

SCALE: SHEET OF SHEETS STA. TO STA.

F.A. RTE.	SECTION	COUNTY	TOTAL SHEETS	SHEET NO.
VAR.	2013-044BR	COOK & DUPAGE	35	7
CONTRACT NO. 60W94			ILLINOIS FED. AID PROJECT	