


R13E

**LOCATION 4: I-290 (EISENHOWER EXPRESSWAY) AT KEELER AVENUE  
SN 016-2068**

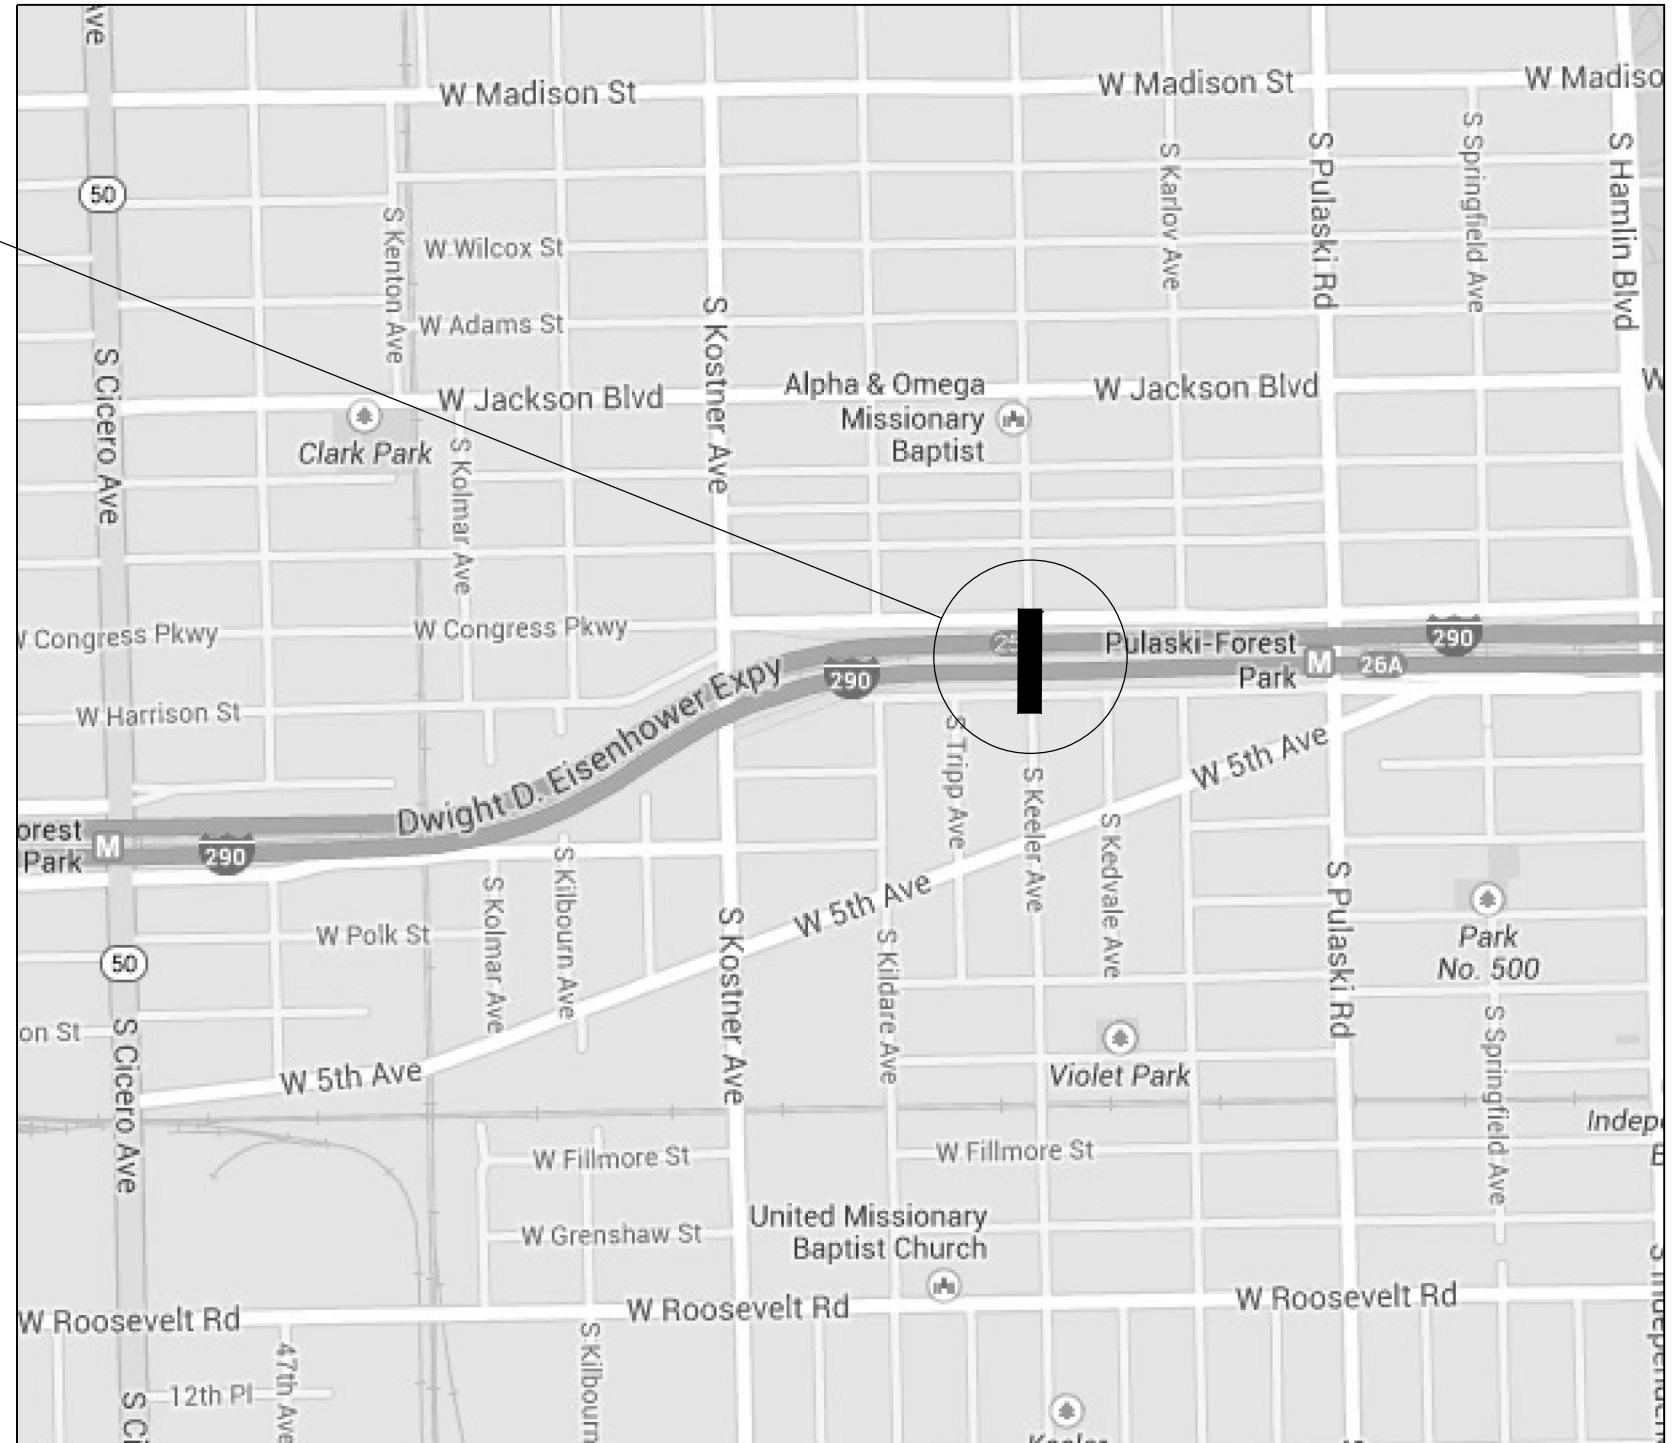

**TRAFFIC DATA:**

KEELER AVE- SPEED LIMIT: 45 MPH  
1997 ADT: 5000

I-290- SPEED LIMIT: 55 MPH  
2012 ADT: 210600

**CITY OF CHICAGO  
WEST CHICAGO TOWNSHIP  
COOK COUNTY**

FILE NAME =	USER NAME = SEYMORECP	DESIGNED -	REVISED -
ct:\pw_work\p\dot\seymorecp\d0361489\DI	0613-sht-details.dgn	DRAWN -	REVISED -
Default	PLOT SCALE = 100.0000' / in.	CHECKED -	REVISED -
	PLOT DATE = 10/30/2013	DATE -	REVISED -

**STATE OF ILLINOIS  
DEPARTMENT OF TRANSPORTATION**

**LOCATION MAP  
LOCATION 4**

SCALE: SHEET OF SHEETS STA. TO STA.

F.A. RTE.	SECTION	COUNTY	TOTAL SHEETS	SHEET NO.
VAR.	2013-044BR	COOK & DUPAGE	35	8
CONTRACT NO. 60W94			ILLINOIS FED. AID PROJECT	