


**LOCATION 5&6: I-290 (EISENHOWER EXPRESSWAY)
AT GRAND AVENUE
SN 022-0101 & SN 022-0102**

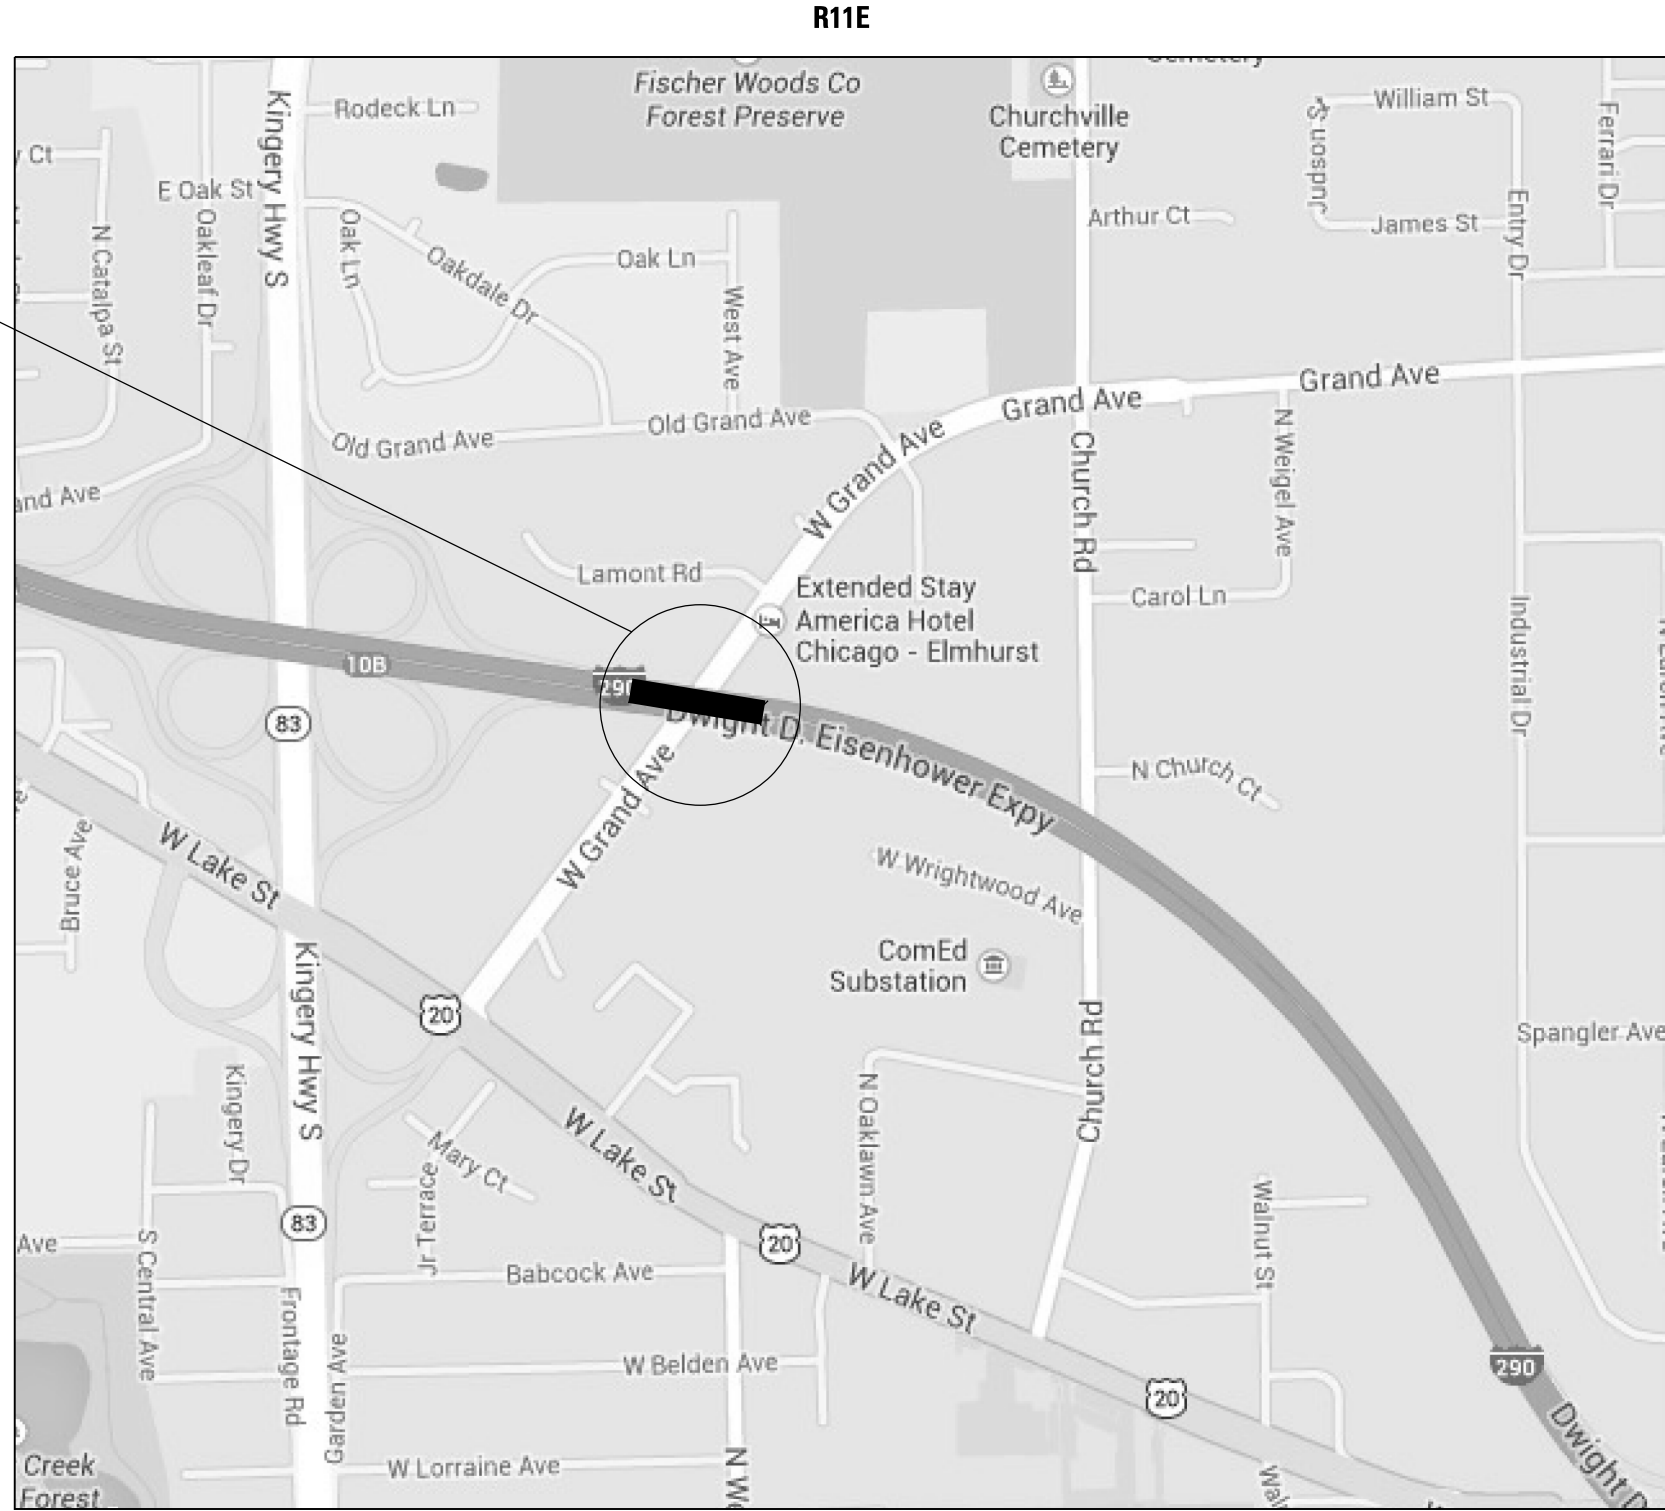

TRAFFIC DATA:

I-290- SPEED LIMIT: 55 MPH
2012 ADT: 122500

GRANDE AVE.- SPEED LIMIT: 45 MPH
2012 ADT: 25000

**CITY OF ELMHURST
ADDISON TOWNSHIP
DUPAGE COUNTY**

FILE NAME =	USER NAME = SEYMORECP	DESIGNED -	REVISED -
ct:\pw_work\p\dot\seymorecp\d0361489\DI	0613-sht-details.dgn	DRAWN -	REVISED -
Default	PLOT SCALE = 100.0000' / in.	CHECKED -	REVISED -
	PLOT DATE = 10/30/2013	DATE -	REVISED -

**STATE OF ILLINOIS
DEPARTMENT OF TRANSPORTATION**

**LOCATION MAP
LOCATION 5 and 6**

SCALE: SHEET OF SHEETS STA. TO STA.

F.A. RTE.	SECTION	COUNTY	TOTAL SHEETS	SHEET NO.
VAR.	2013-044BR	COOK & DUPAGE	35	9
CONTRACT NO. 60W94			ILLINOIS FED. AID PROJECT	