


NOTE:
SELECTIVE CLEARING IS REQUIRED ON
THE WEST SIDE OF THE SB IL RTE 137 EXIT RAMP.

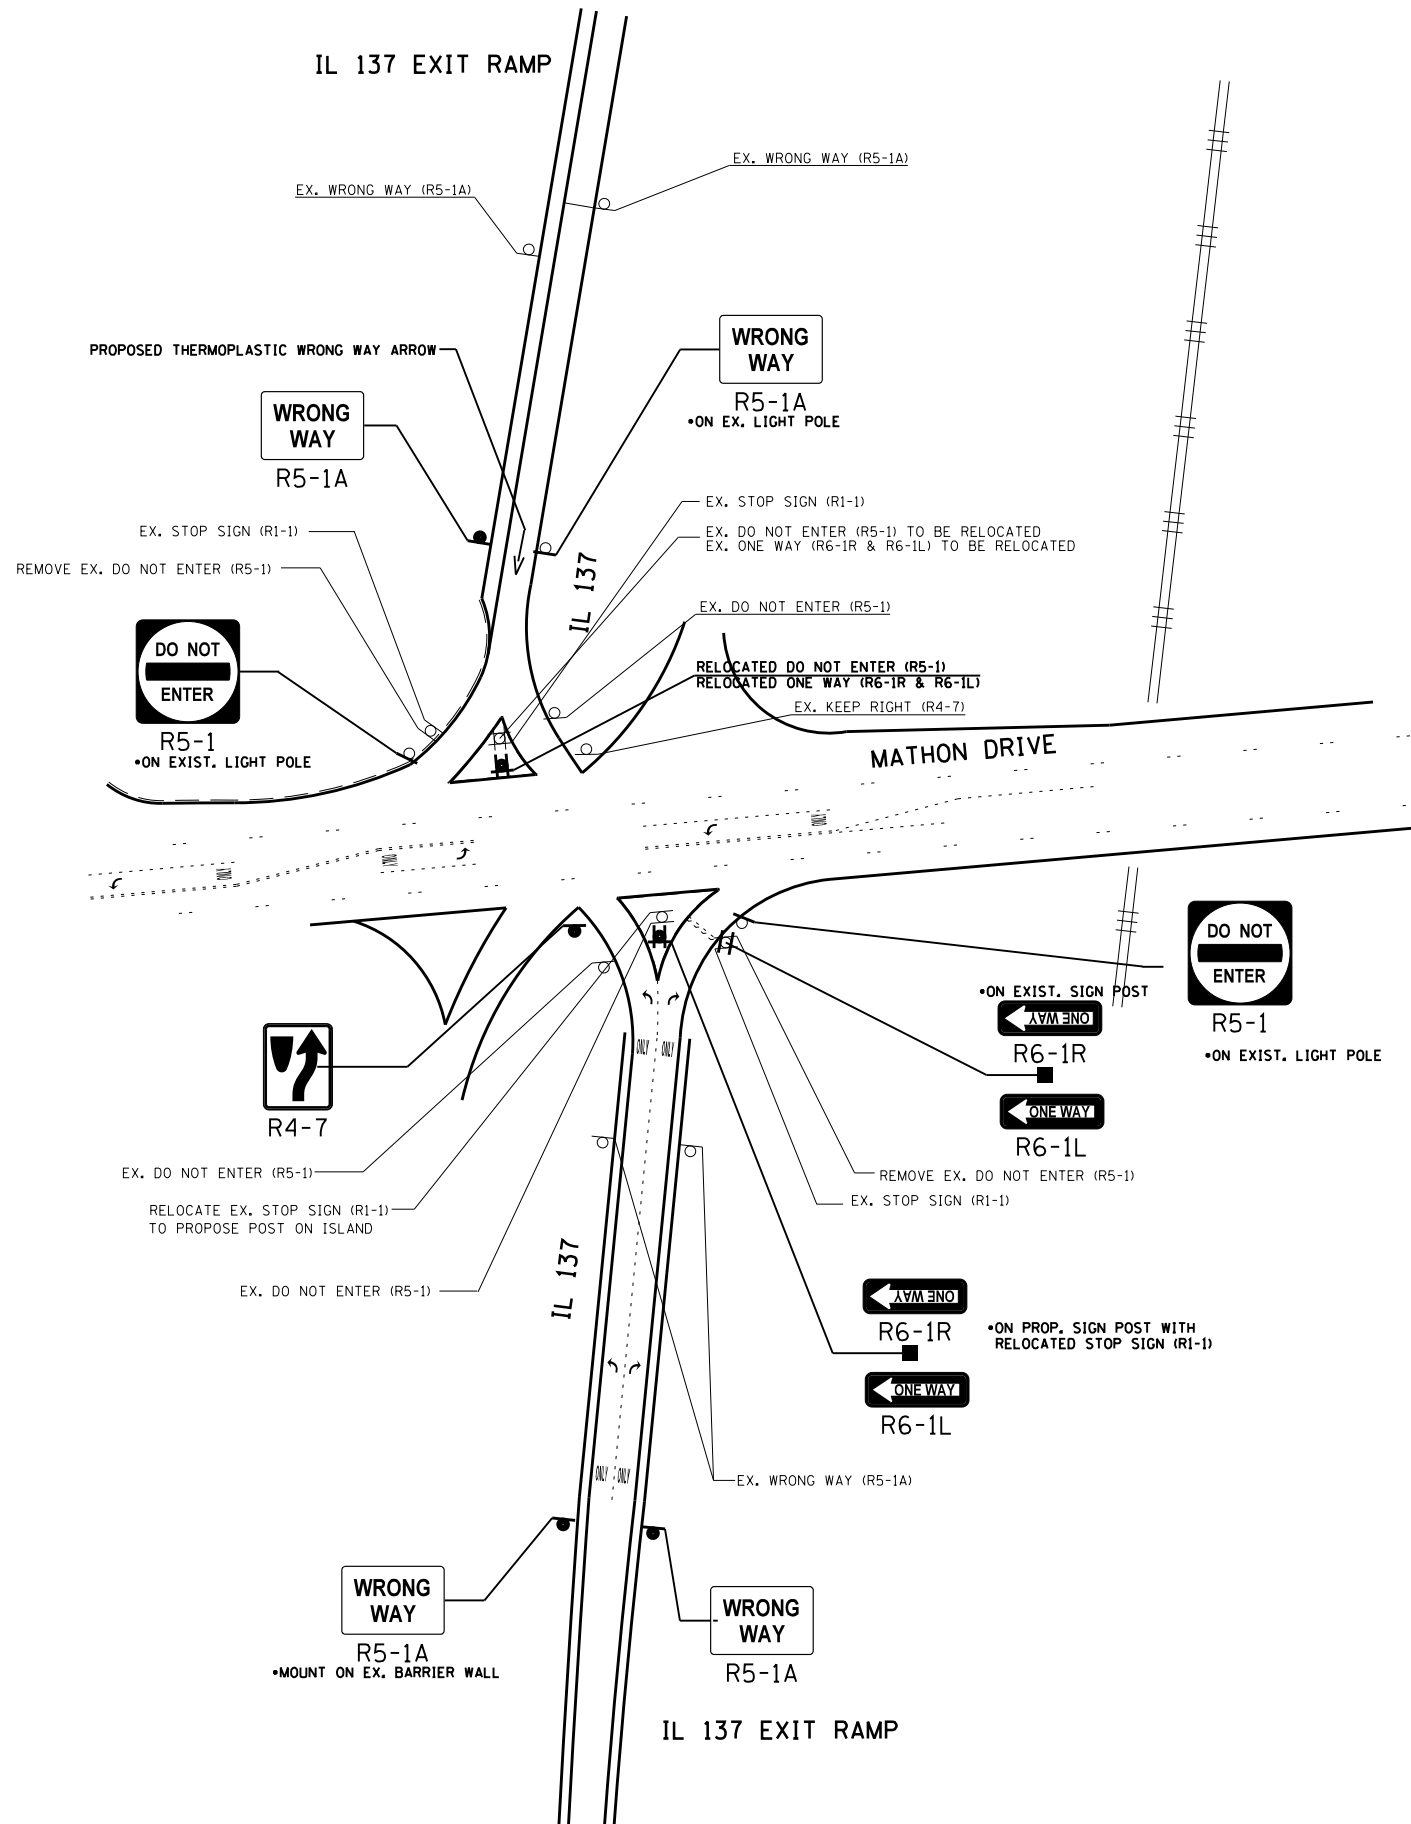

NOTE:
SIGN ASSEMBLIES GREATER THAN 16 SQUARE FEET
REQUIRE 2 TELESCOPING STEEL SIGN SUPPORTS.

LAKE COUNTY LOCATION NO. 11

FILE NAME =	USER NAME = SMITHCJ	DESIGNED -	REVISED -	STATE OF ILLINOIS DEPARTMENT OF TRANSPORTATION	IL RTE 137 AT GRAND AVE. (MATHON DR.) RAMP SIGNAGE AND PAVEMENT MARKING	F.A. RTÉ.	SECTION	COUNTY	TOTAL SHEETS	SHEET NO.		
Default	et:\pw\work\p\dot\smi\thc\j\d0340446\Design\sh-t-RampSignage-LakeCo.dgn	DRAWN -	REVISED -				2013-055SG	VARIOUS	46	30		
	PLOT SCALE = 100.0000' / 1".	CHECKED -	REVISED -			SCALE:	SHEET	OF	SHEETS	STA.	TO	STA.
	PLOT DATE = 10/21/2013	DATE -	REVISED -									
ILLINOIS FED. AID PROJECT												