


SB IL 171 OFF RAMP

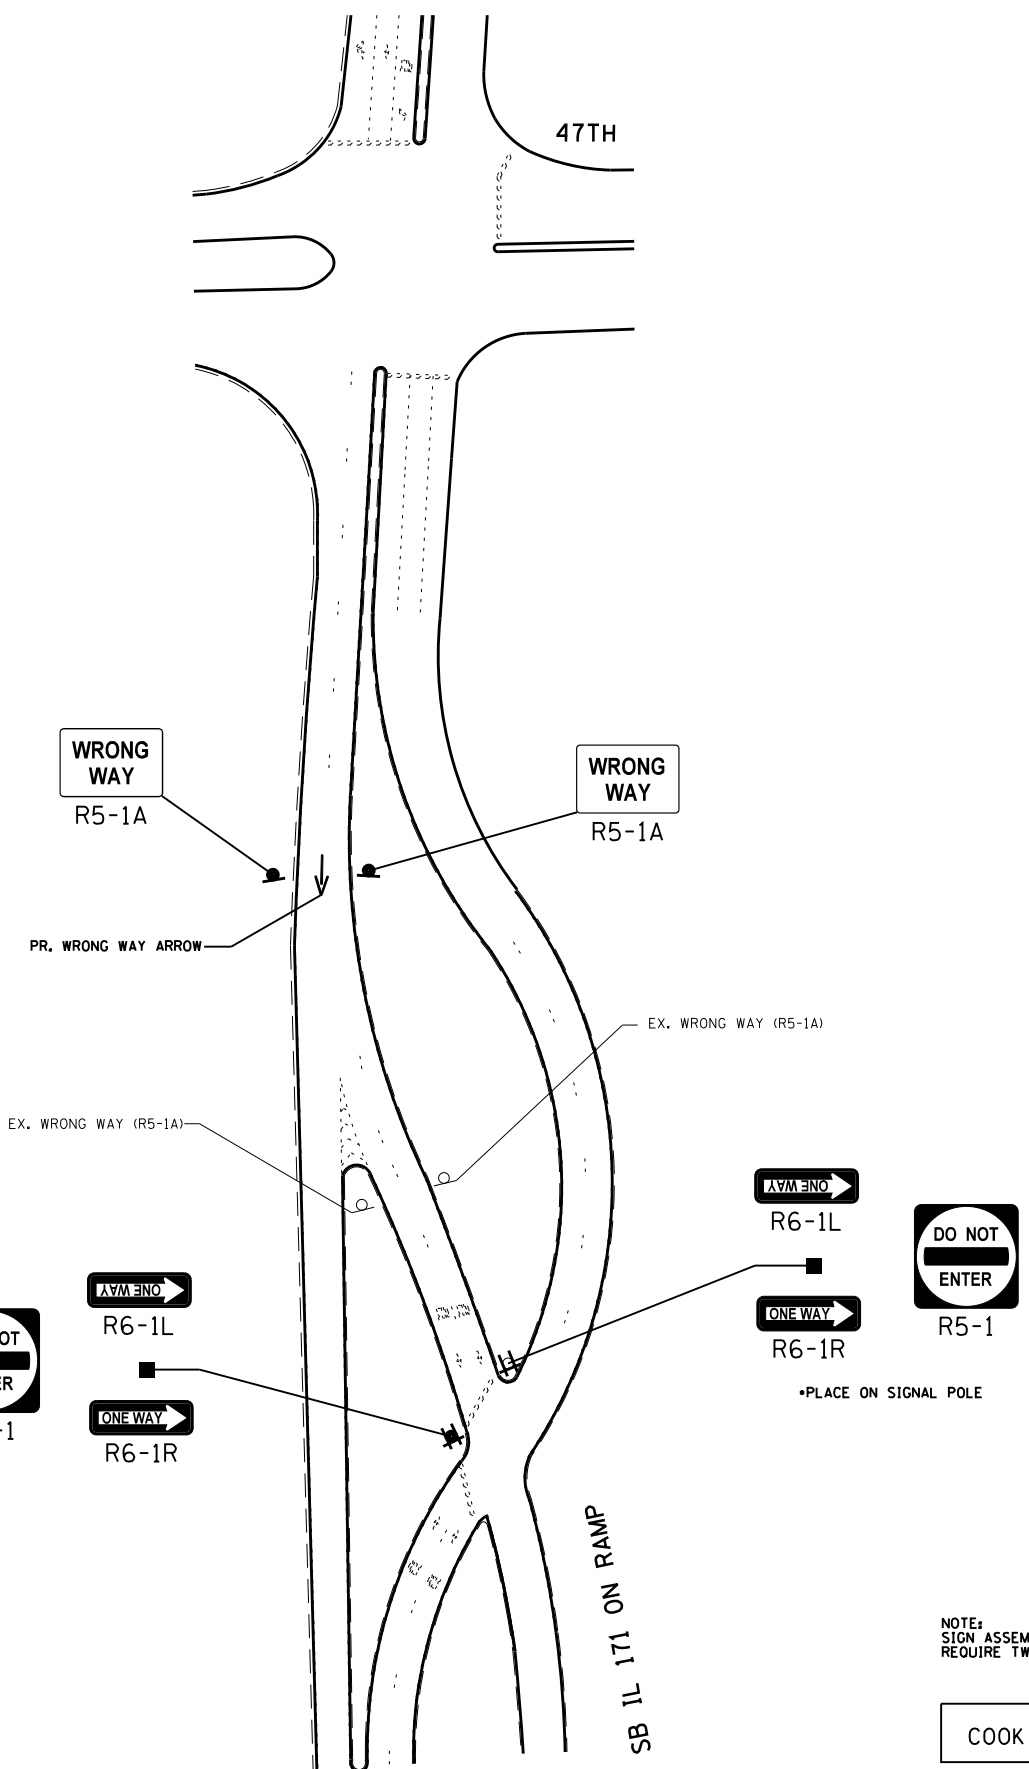

SB IL 171 ON RAMP

NOTE:  
SIGN ASSEMBLIES GREATER THAN 16 SQUARE FEET  
REQUIRE TWO TELESCOPING STEEL SIGN SUPPORTS.

COOK COUNTY LOCATION NO. 8

FILE NAME =	USER NAME = SMITHCJ	DESIGNED -	REVISED -	<b>STATE OF ILLINOIS DEPARTMENT OF TRANSPORTATION</b>	<b>IL RTE 171 TO 47TH ST SIGNAGE PLAN</b>			F.A. RTÉ.	SECTION	COUNTY	TOTAL SHEETS	SHEET NO.
Default	et:\pw\work\p\dot\smi\thc\j\d0355785\Design\sh-t-ARS-Cook.dgn	DRAWN -	REVISED -						2013-0575G	VARIOUS	50	18
	PLOT SCALE = 100.0000' / 1".	CHECKED -	REVISED -		SCALE:	SHEET	OF SHEETS	STA.	TO STA.	<b>CONTRACT NO. 60X31</b>		
	PLOT DATE = 10/18/2013	DATE -	REVISED -							ILLINOIS FED. AID PROJECT		