


ROUTE VARIOUS	SECTION 2013-066I	COUNTY VARIOUS	TOTAL SHEETS 7	SHEET NUMBER 5
------------------	----------------------	-------------------	-------------------	-------------------

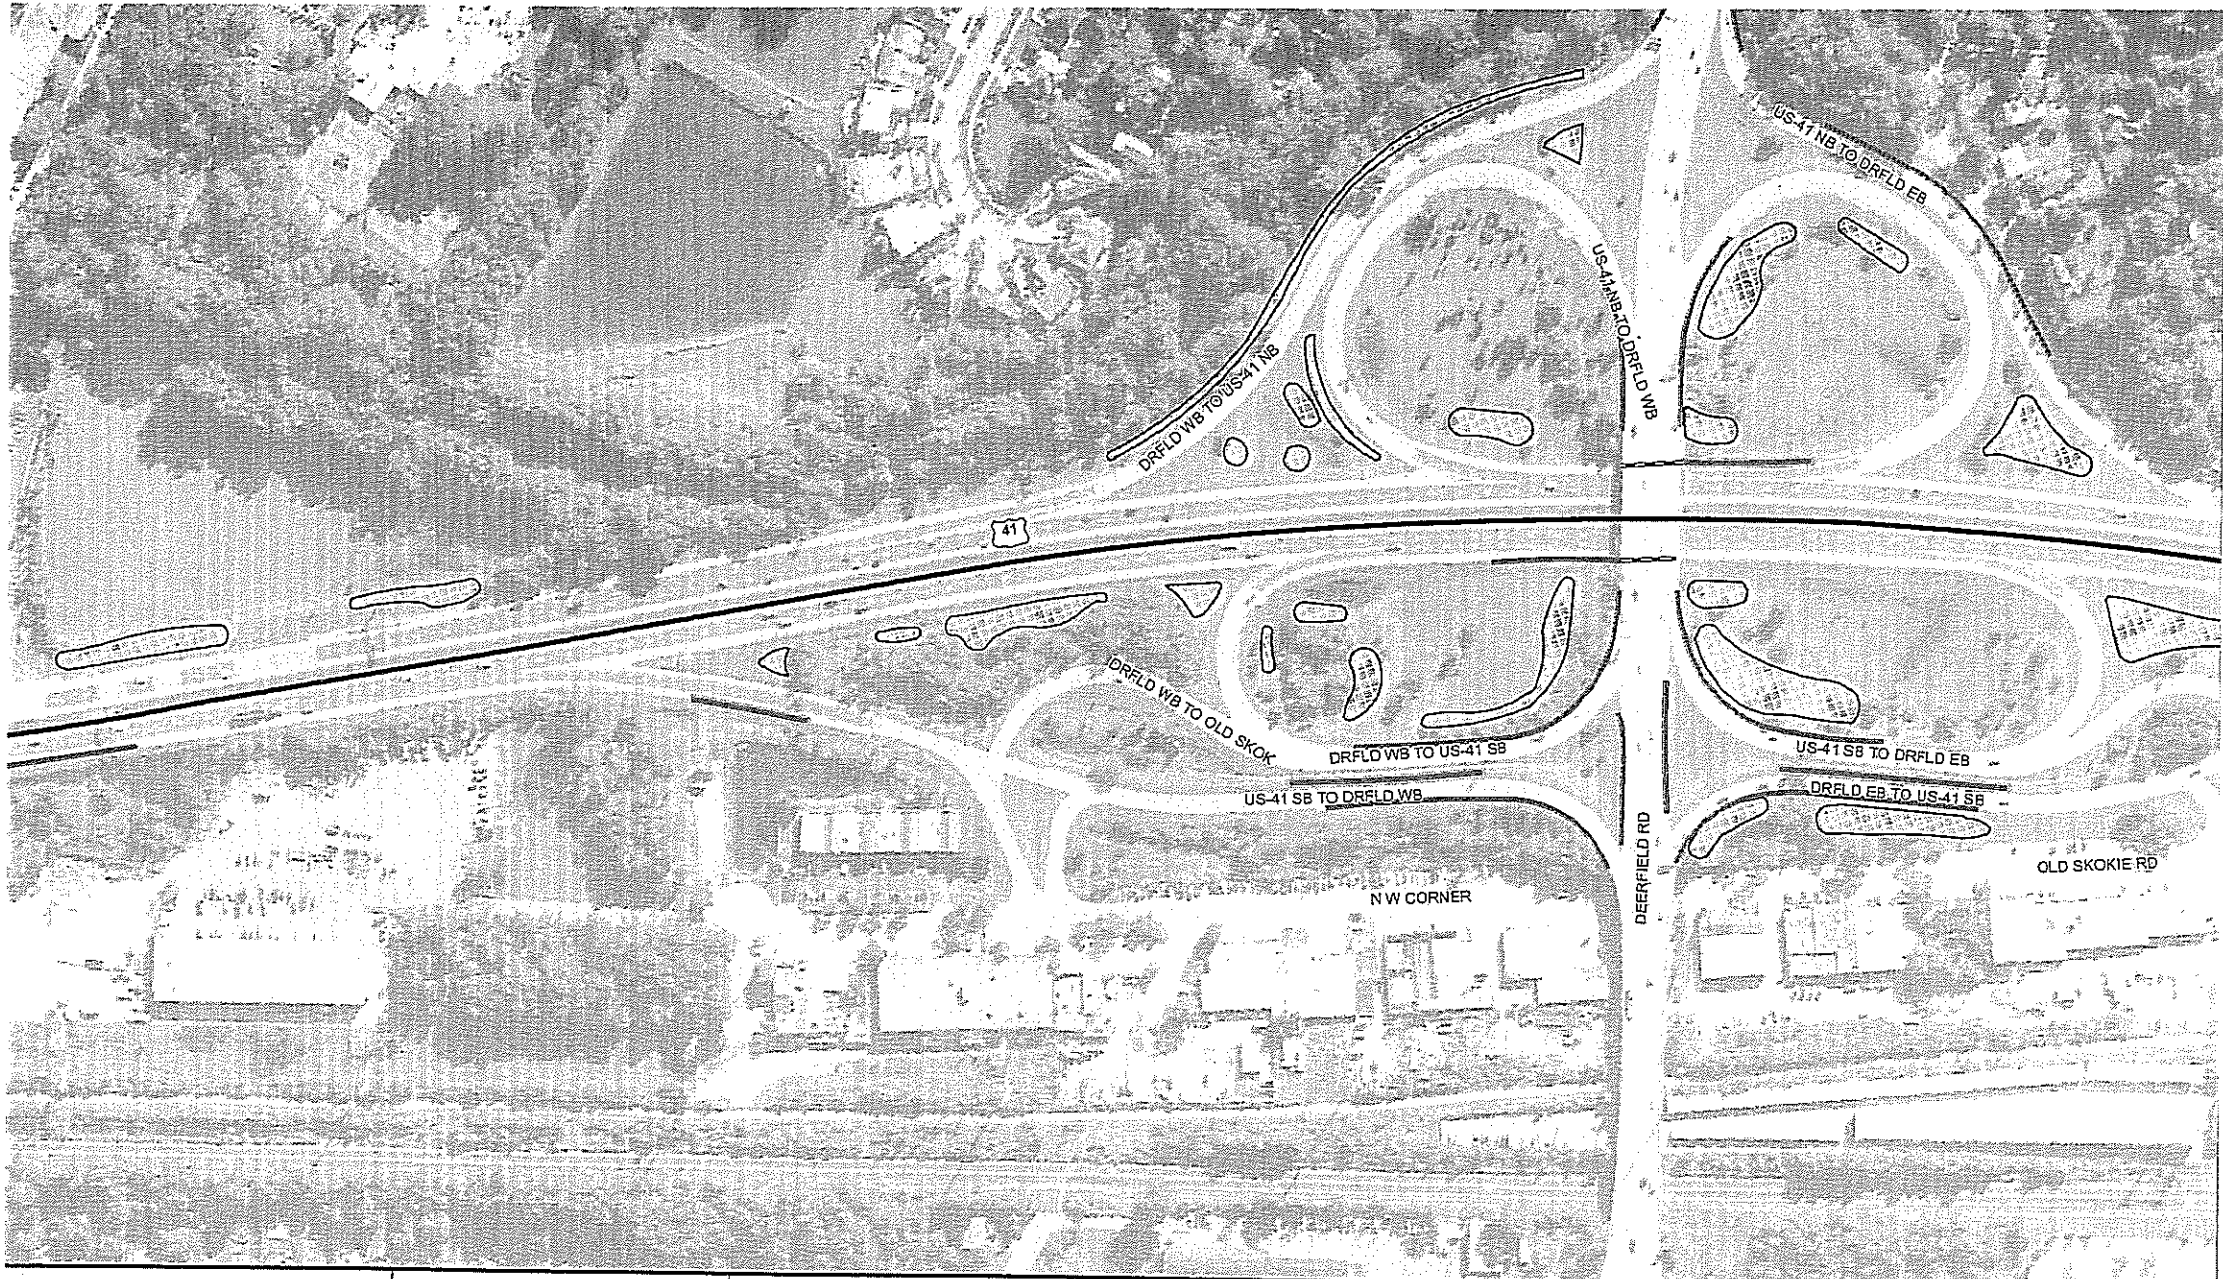

CONTRACT 60X44

STATE OF ILLINOIS DEPARTMENT OF TRANSPORTATION  LANDSCAPE MAINTENANCE	0 100 200 Feet		<b>STRUCTURES</b> Guardrail Noise Abatement Wall Concrete Barrier Wall Other Wall Fence	<b>STRUCTURES</b>	<b>WEED CONTROL</b> Teasel Guardrail Teasel	<b>MOWING</b>	Map Prepared by: Team Section: Route: Panel Number:	Contract #: Work Order #: Sheet #:
			<b>STRUCTURES</b>	<b>WEED CONTROL</b>	<b>MOWING</b>			

ILLINOIS DEPARTMENT OF TRANSPORTATION

WEED CONTROL  
SAMPLE WORK ORDER