


TYPICAL SECTIONS

PROPOSED PIPE CULVERT, 60" PSN H043-C111-050050-01A
STA 105+92

CL IL CANYON ROAD

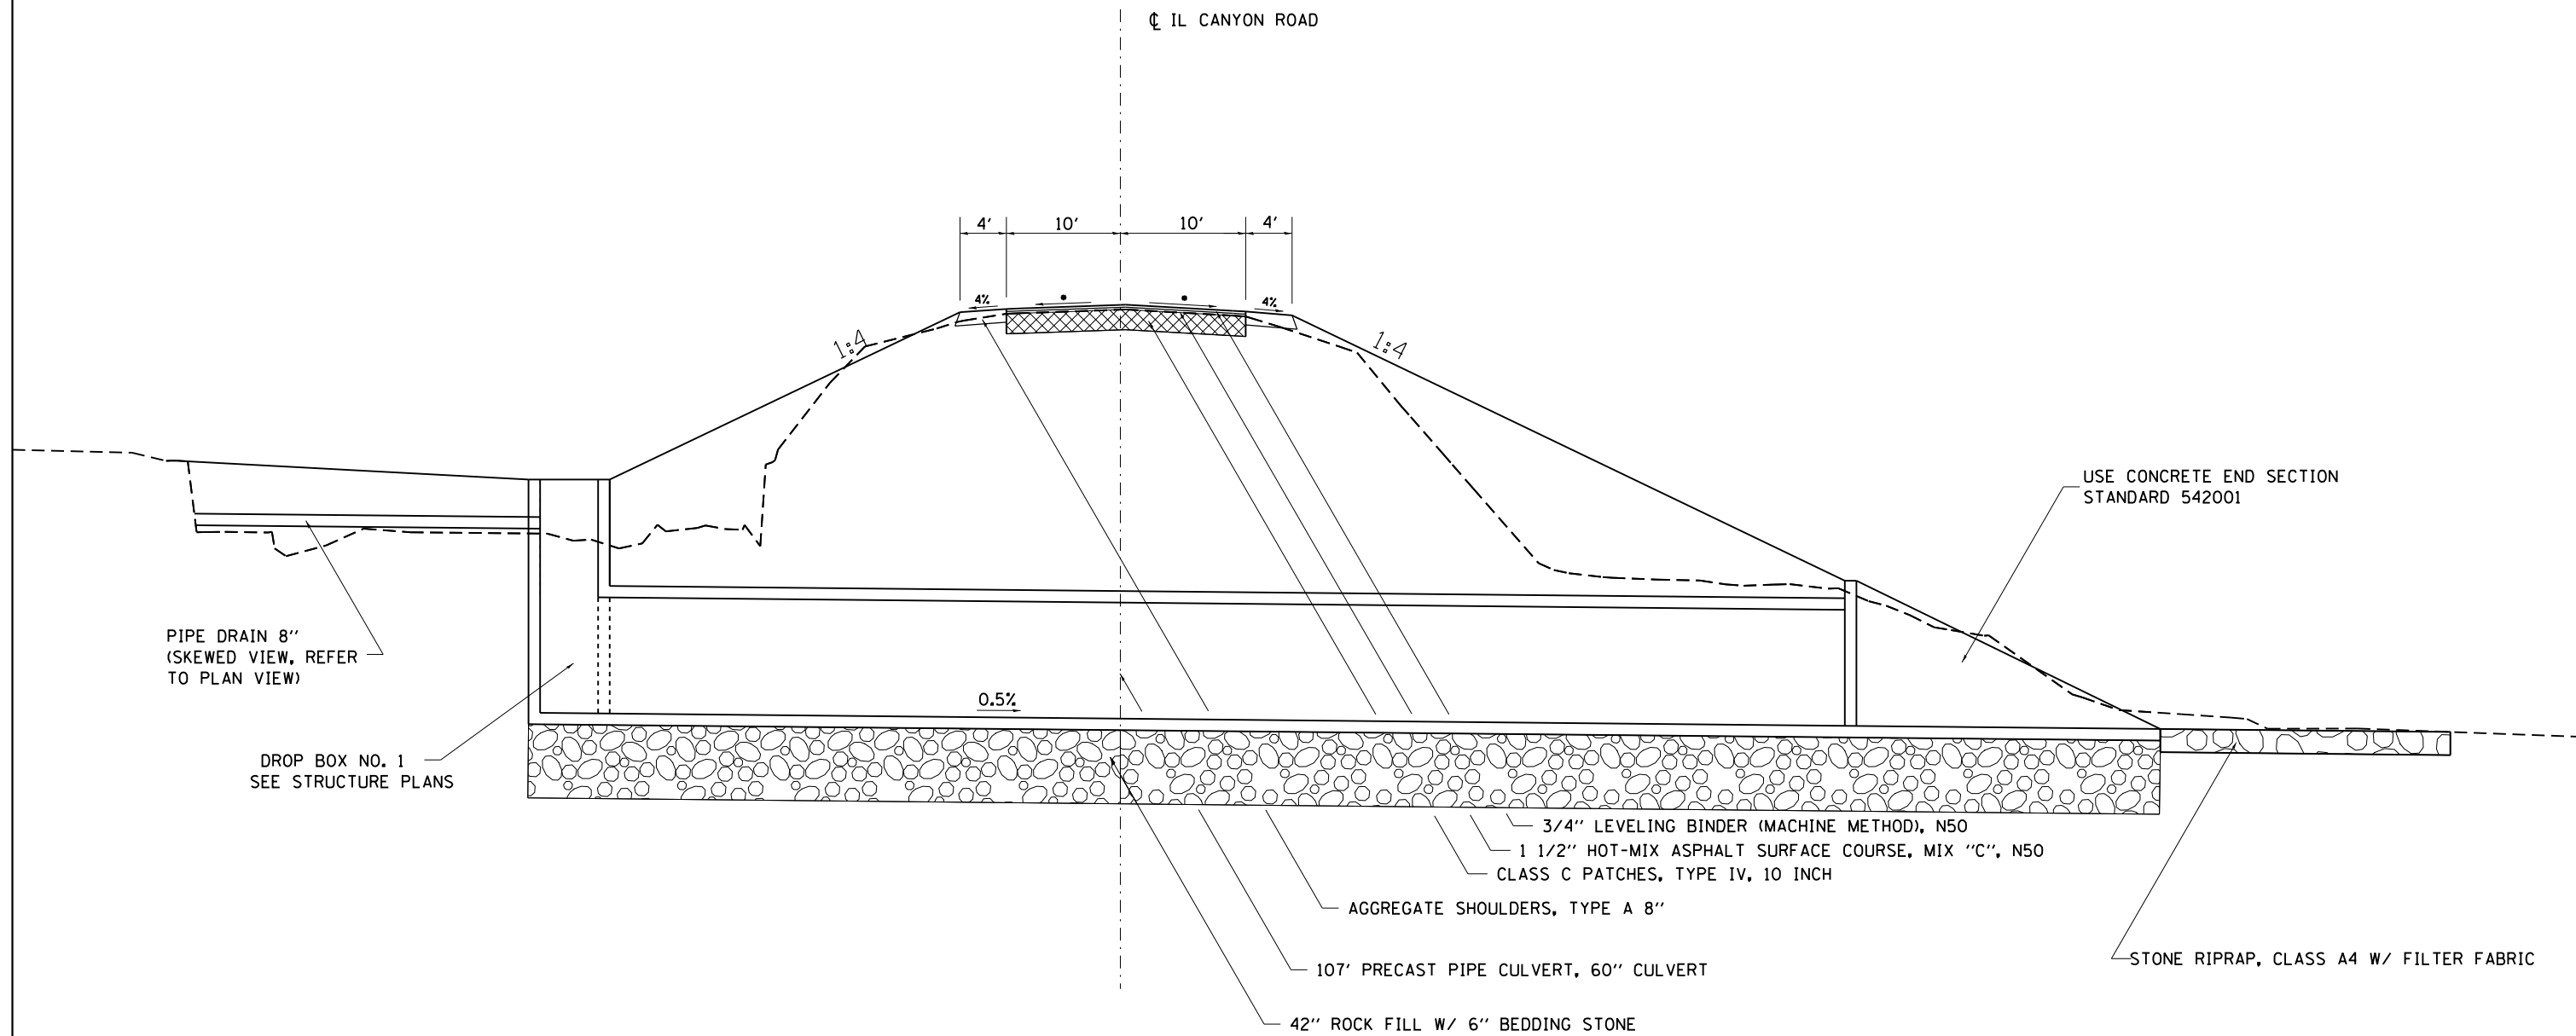

PIPE DRAIN 8"
(SKEWED VIEW, REFER
TO PLAN VIEW)

DROP BOX NO. 1
SEE STRUCTURE PLANS

USE CONCRETE END SECTION
STANDARD 542001

- 3/4" LEVELING BINDER (MACHINE METHOD), N50
- 1 1/2" HOT-MIX ASPHALT SURFACE COURSE, MIX "C", N50
- CLASS C PATCHES, TYPE IV, 10 INCH
- AGGREGATE SHOULDERS, TYPE A 8"
- 107' PRECAST PIPE CULVERT, 60" CULVERT
- 42" ROCK FILL W/ 6" BEDDING STONE

STONE RIPRAP, CLASS A4 W/ FILTER FABRIC

ESN 043-C001

* - MATCH EXISTING,
MINIMUM 1/8"/FT

FILE NAME =	USER NAME = rundbladerr	DESIGNED -	REVISED - 7-31-13
et:\pw\work\p\idot\rundbladerr\d0232736	0201310-sh-typical.dgn	DRAWN -	REVISED -
	PLOT SCALE = 100.0000' / in.	CHECKED -	REVISED -
	PLOT DATE = Thu Oct 10 06:58:15 2013	DATE -	REVISED -

STATE OF ILLINOIS
DEPARTMENT OF TRANSPORTATION

TYPICAL SECTIONS
IL RTE 78

SCALE: SHEET NO. OF SHEETS STA. TO STA.

F.A.P. RTE.	SECTION	COUNTY	TOTAL SHEETS	SHEET NO.
650	104T-3	JO DAVIESS	97	17
CONTRACT NO. 64F74				
ILLINOIS FED. AID PROJECT				