



TYPICAL SECTIONS

STAGE I STA 912+26

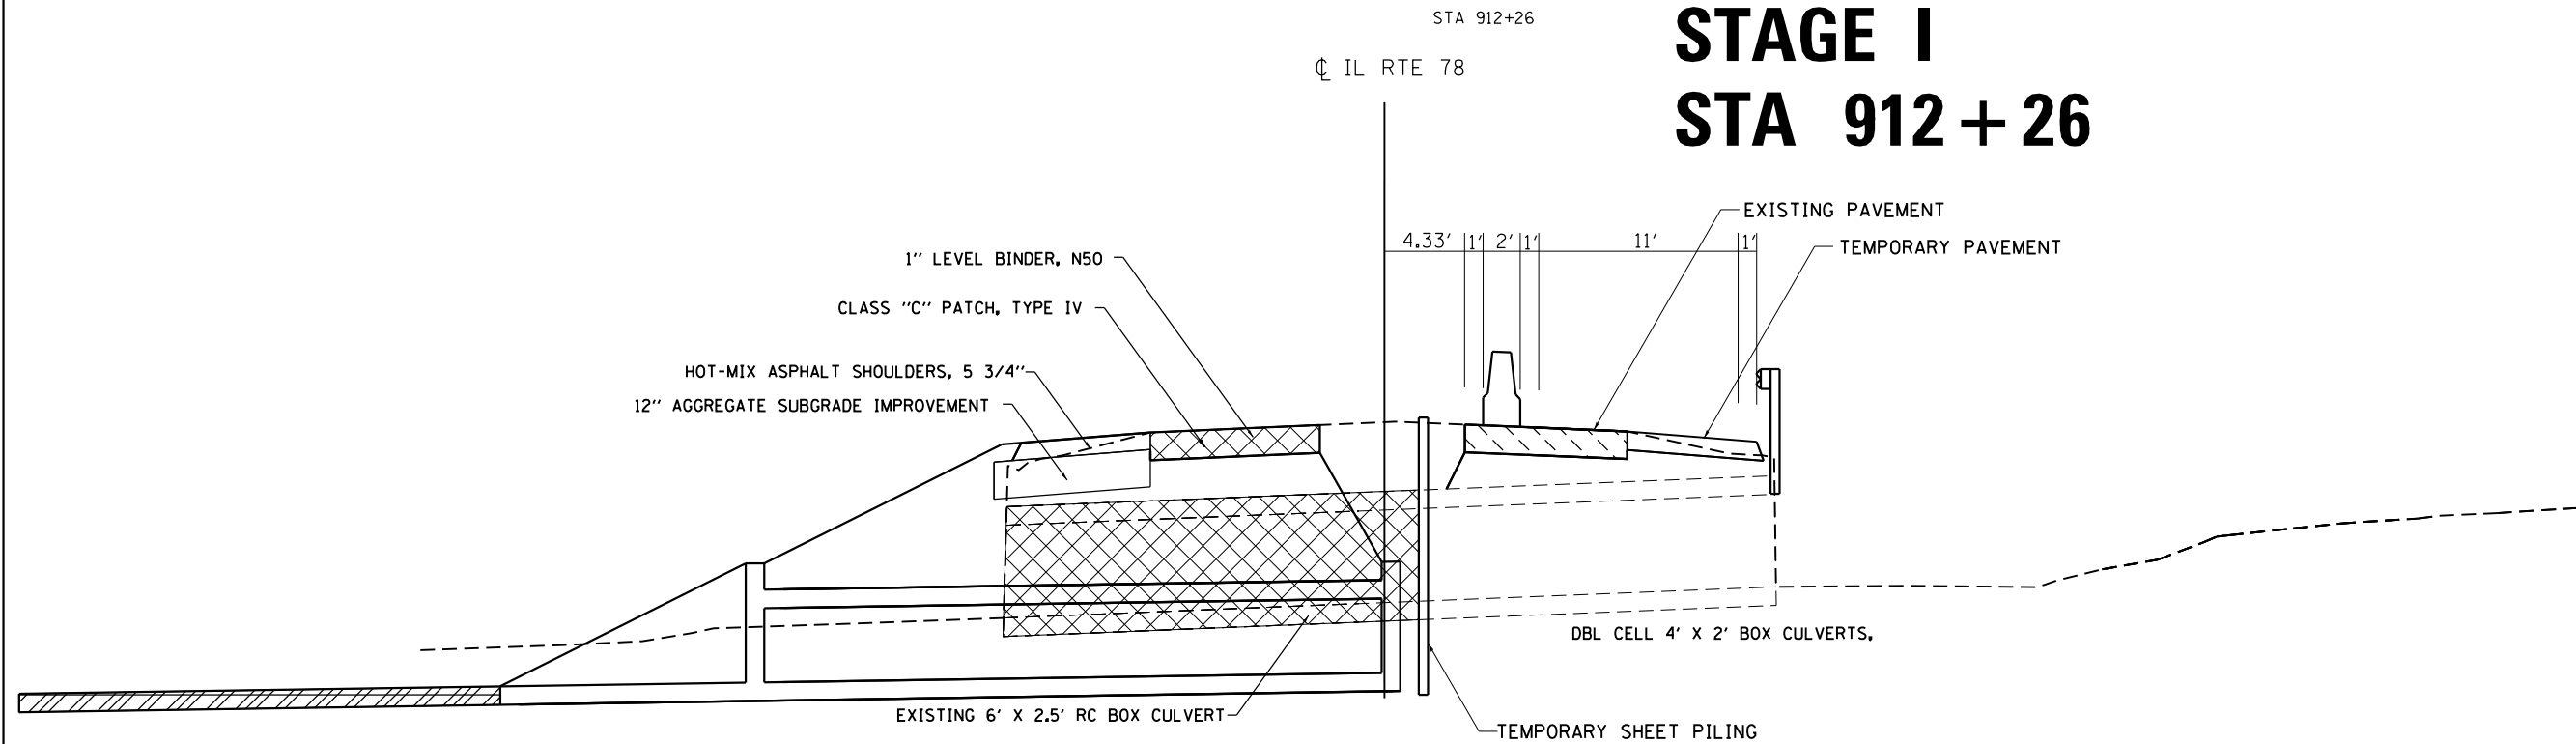

STAGE II 912+26

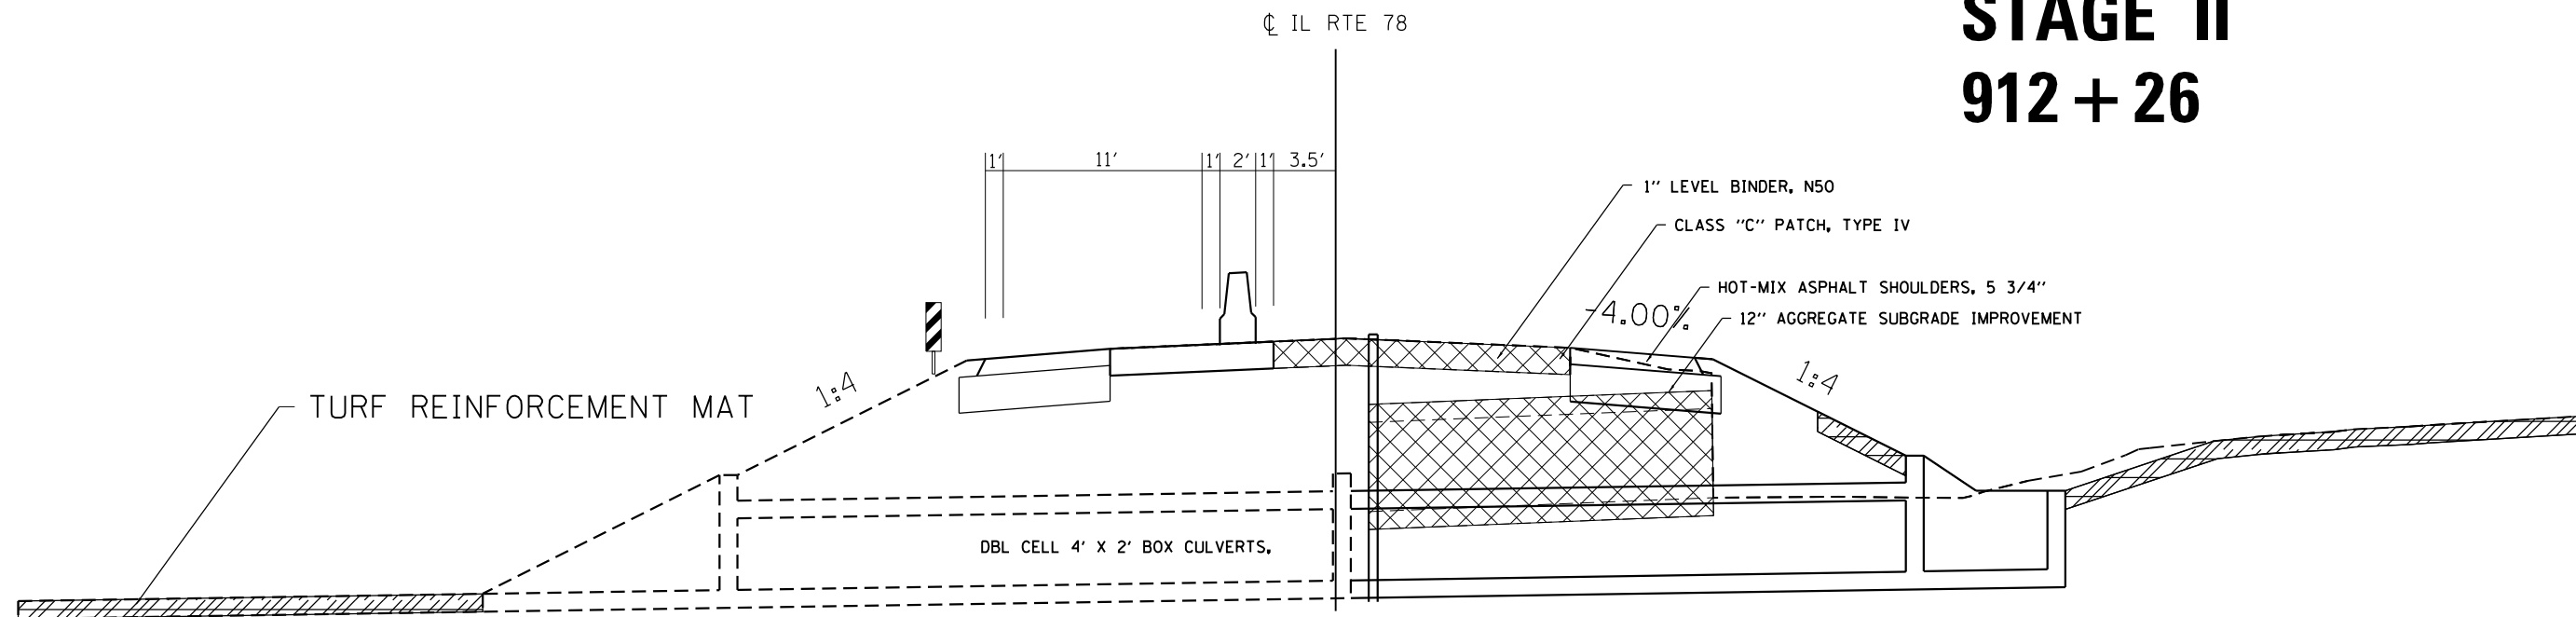

FILE NAME =	USER NAME = rundladerr	DESIGNED -	REVISED -
et:\pwork\pwork\rundladerr\d0232736	0201310-sh-typical.dgn	DRAWN -	REVISED -
	PLOT SCALE = 100.0000' / in.	CHECKED -	REVISED -
	PLOT DATE = Thu Oct 10 06:59:05 2013	DATE -	REVISED -

STATE OF ILLINOIS
DEPARTMENT OF TRANSPORTATION

TYPICAL SECTIONS
IL RTE 78

SCALE: SHEET NO. OF SHEETS STA. TO STA.

F.A.P. RTE.	SECTION	COUNTY	TOTAL SHEETS	SHEET NO.
650	104T-3	JO DAVIESS	97	35
CONTRACT NO. 64F74				
ILLINOIS FED. AID PROJECT				