


DATE	
BY	
FINAL SURVEY	SURVEYED
NOTE BOOK	PLOTTED
NO.	TEMPLATE
	AREAS
	CHECKED

DATE	
BY	
ORIGINAL SURVEY	SURVEYED
NOTE BOOK	PLOTTED
NO.	TEMPLATE
	AREAS
	CHECKED

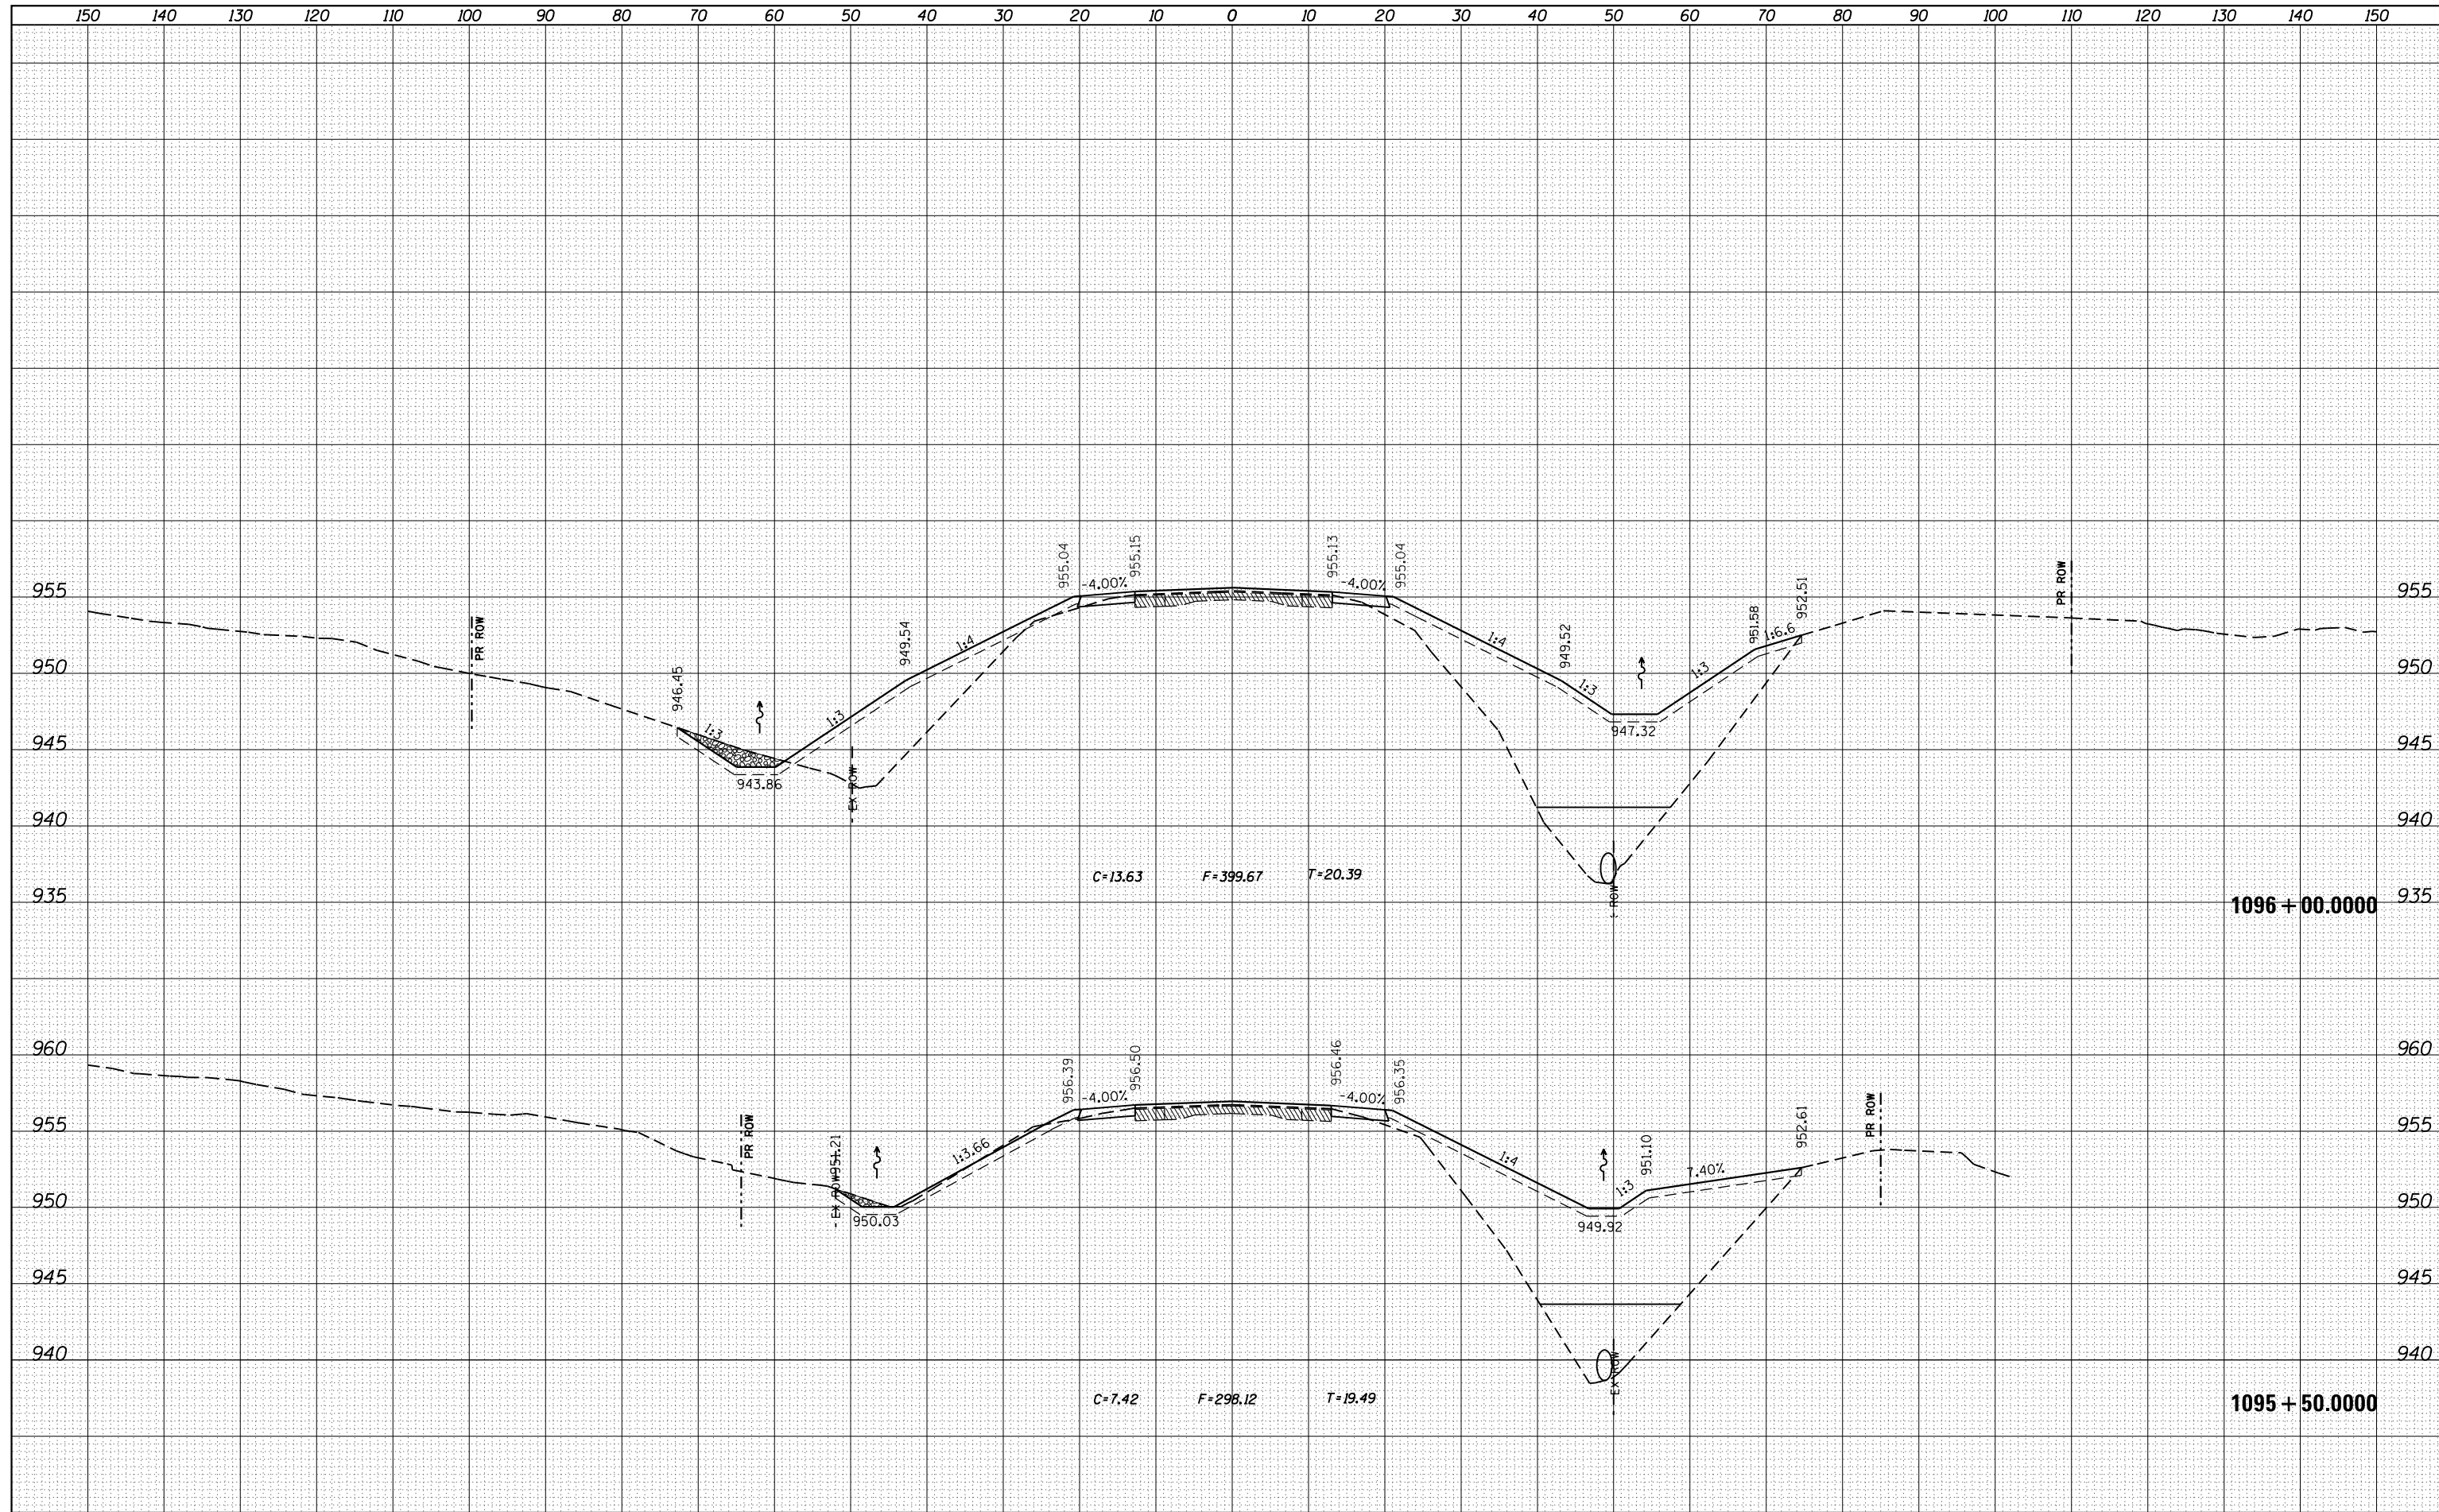

FILE NAME =
 c:\pw\work\p\dot\rundbladerr\d0232736\0201310\shht-xs-IL78.dgn
 Default

USER NAME = rundbladerr
 DRAWN -
 CHECKED -
 DATE - Thu Oct 10 07:56:44 2013

DESIGNED -
 REVISIONS:
 REVISIONS:
 REVISIONS:
 REVISIONS:

**STATE OF ILLINOIS
 DEPARTMENT OF TRANSPORTATION**

IL RTE 78
 SCALE: SHEET OF SHEETS STA. 1095+50.0000 TO STA. 1096+00.0000

F.A. RTE.	SECTION	COUNTY	TOTAL SHEETS	SHEET NO.
650	104T-3	JO DAVIESS	97	86
CONTRACT NO. 64F74			ILLINOIS FED. AID PROJECT	