


DATE	
BY	
FINAL SURVEY	SURVEYED
NOTE BOOK	PLOTTED
NO.	AREAS CHECKED

DATE	
BY	
ORIGINAL SURVEY	SURVEYED
NOTE BOOK	PLOTTED
NO.	AREAS CHECKED

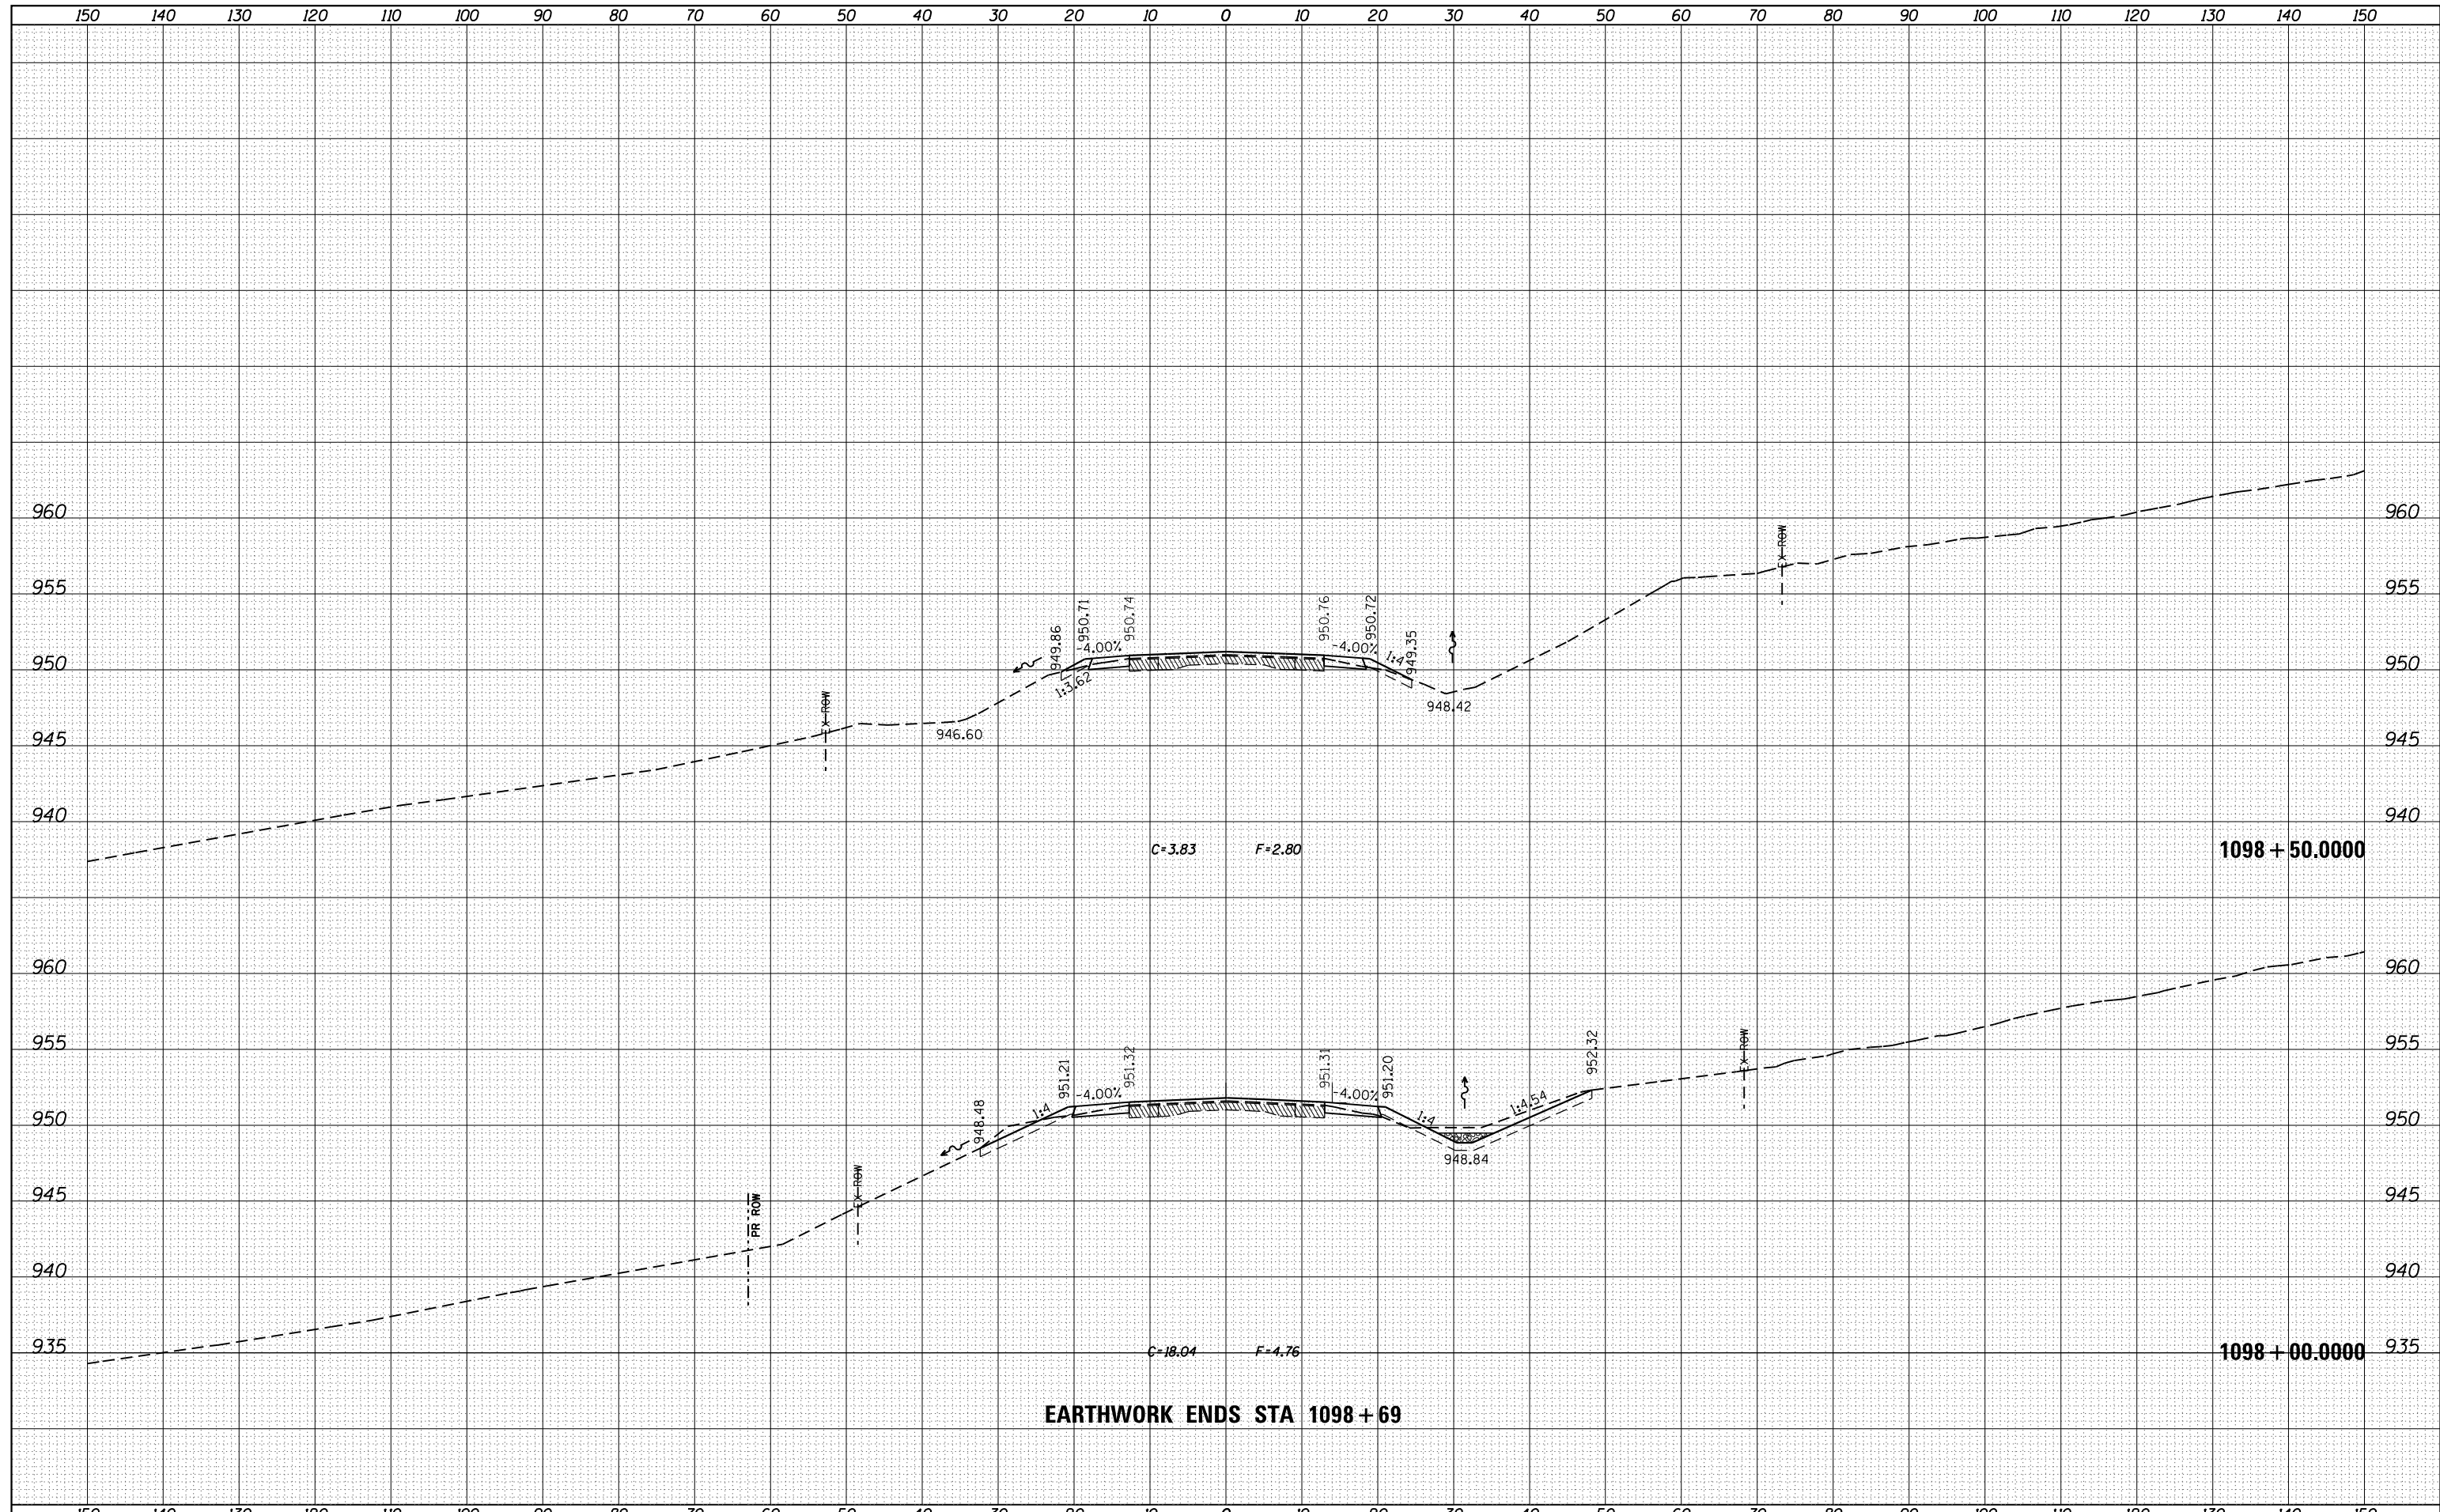

FILE NAME =	USER NAME = rundbladerr	DESIGNED -	REVISIED -	STATE OF ILLINOIS DEPARTMENT OF TRANSPORTATION	IL RTE 78	F.A. RTE.	SECTION	COUNTY	TOTAL SHEETS	SHEET NO.
es:\pw_work\pwidot\rundbladerr\d0232736\0201310	rsht-xs-IL78.dgn	DRAWN -	REVISIED -			650	104T-3	JO DAVIESS	97	91
Default	PLOT SCALE = 20.0000' / in.	CHECKED -	REVISIED -			CONTRACT NO. 64F74				
	PLOT DATE = Thu Oct 10 07:58:08 2013	DATE -	REVISIED -			SCALE:	SHEET	OF	SHEETS	STA. 1098+00.0000 TO STA. 1098+50.0000