





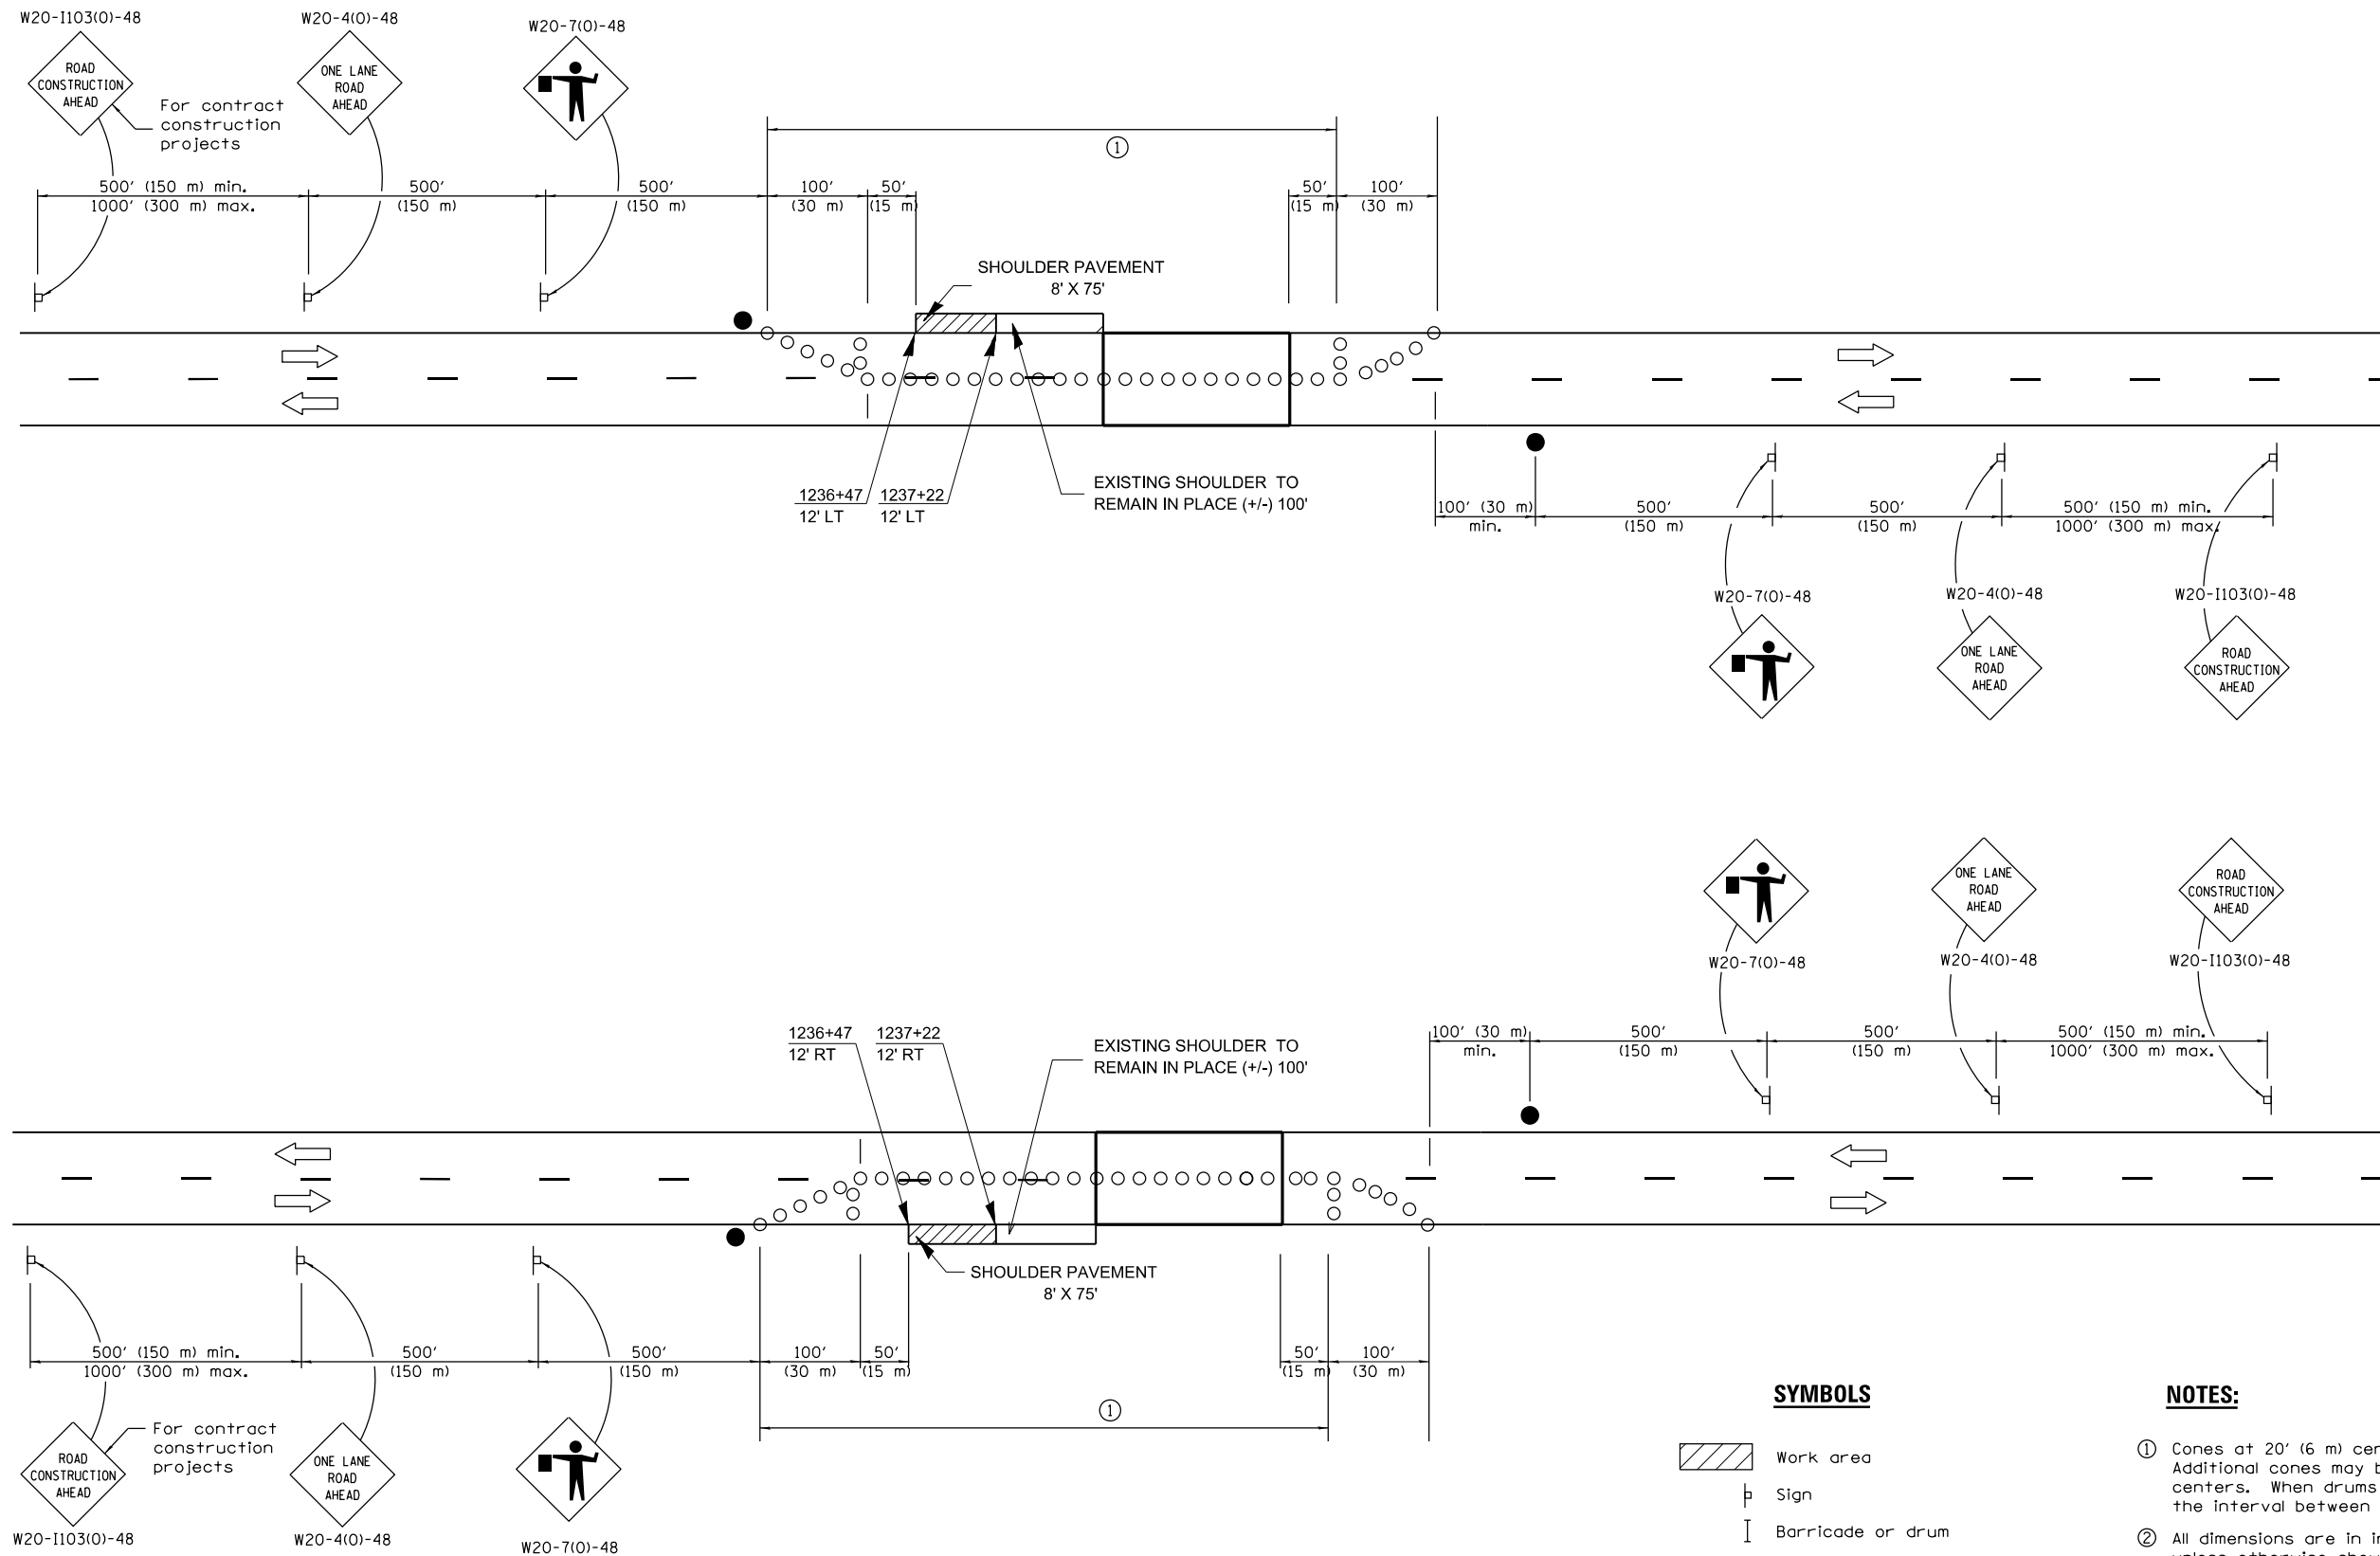

Pre-stage Traffic Control

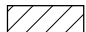

SYMBOLS

-  Work area
-  Sign
-  Barricade or drum
-  Cone, drum or barricade
-  Flagger with traffic control sign

NOTES:

- ① Cones at 20' (6 m) centers for 240' (73 m). Additional cones may be placed at 40' (12 m) centers. When drums or barricades are used, the interval between devices may be doubled.
- ② All dimensions are in inches (millimeters) unless otherwise shown.
- ③ The Contractor shall keep all equipment, material, and vehicles off the pavement and shoulders on the side of the pavement which is open to traffic.

	DESIGNED -	REVISED -	STATE OF ILLINOIS DEPARTMENT OF TRANSPORTATION	PRE-STAGE TRAFFIC CONTROL	F.A.P. RTE.	SECTION	COUNTY	TOTAL SHEETS	SHEET NO.	
	DRAWN -	REVISED -			599	DECK REPAIR 2014-1	ROCK ISLAND	16	6	
	CHECKED -	REVISED -			CONTRACT NO. 64J90					
	DATE -	REVISED -								