


**EXISTING TYPICAL SECTION**  
STA. 1412+50 TO STA. 1417+26

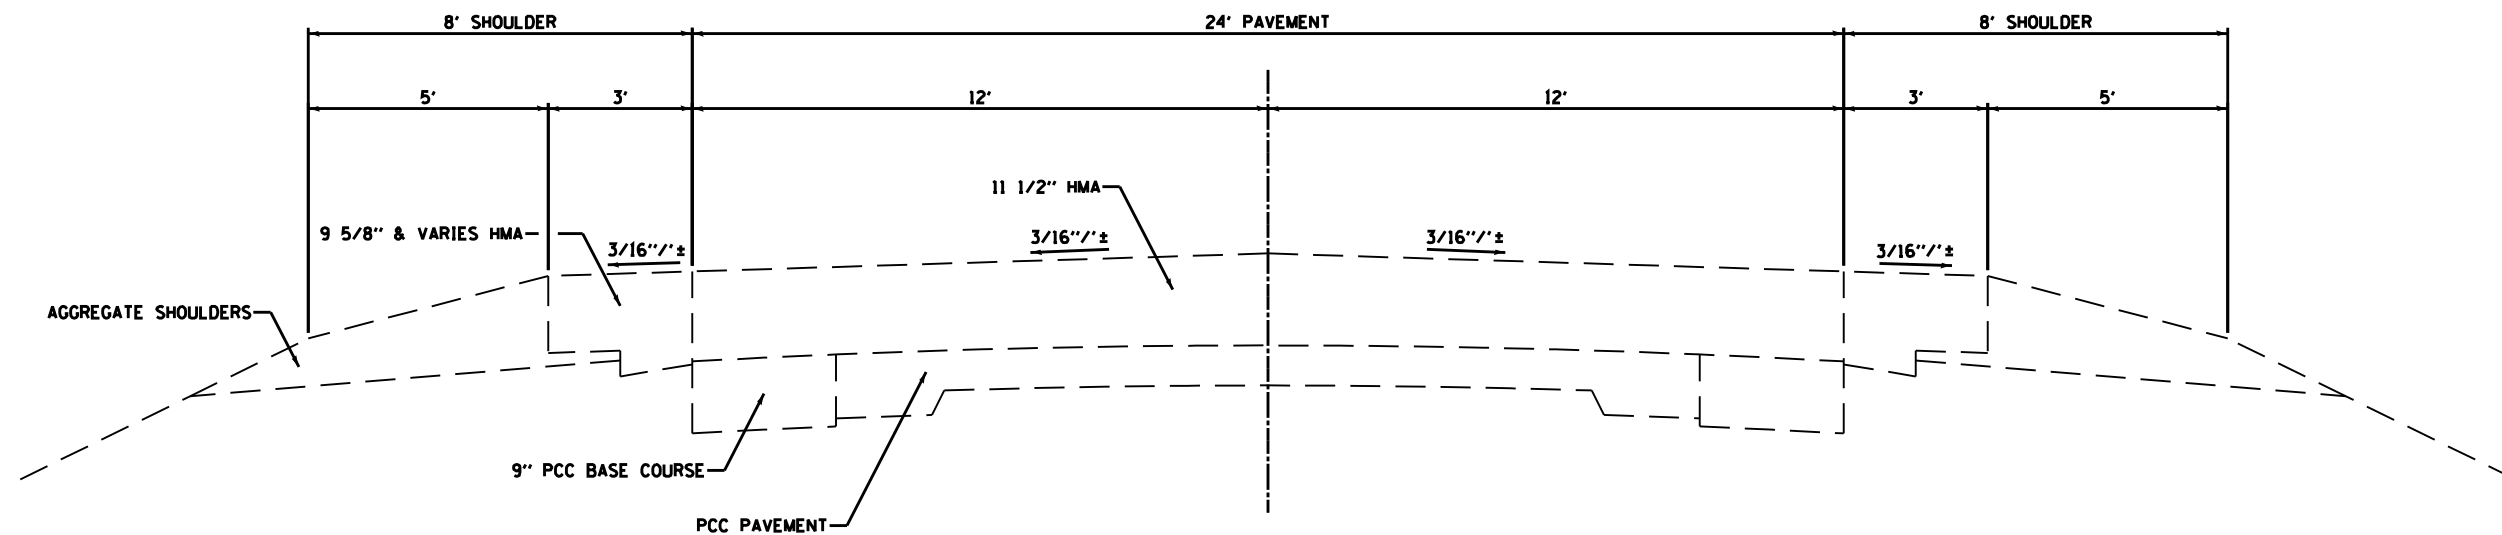

**EXISTING TYPICAL SECTION**  
STA. 1402+47 TO STA. 1412+50

FILE NAME =  
D366905-SHT-TYPICALS.DGN

USER NAME = ...  
PLOT SCALE = 1"=2'  
PLOT DATE = 07/13

DESIGNED -  
DRAWN - LAG  
CHECKED - JKC  
DATE - 07/13

REVISED - -  
REVISED - -  
REVISED - -  
REVISED - -

STATE OF ILLINOIS  
DEPARTMENT OF TRANSPORTATION

EXISTING TYPICAL SECTIONS - IL 17

SCALE: 1"=2' SHEET \_\_\_ OF \_\_\_ SHEETS STA. 1402+47 TO STA. 1417+26

F.A.P. RTE.	SECTION	COUNTY	TOTAL SHEETS	SHEET NO.
41	(I)W&RS-1	KANKAKEE	450	19
CONTRACT NO. 66905			ILLINOIS FED. AID PROJECT	