


EXISTING TYPICAL SECTION

STA. 1462+14 TO STA. 1479+00

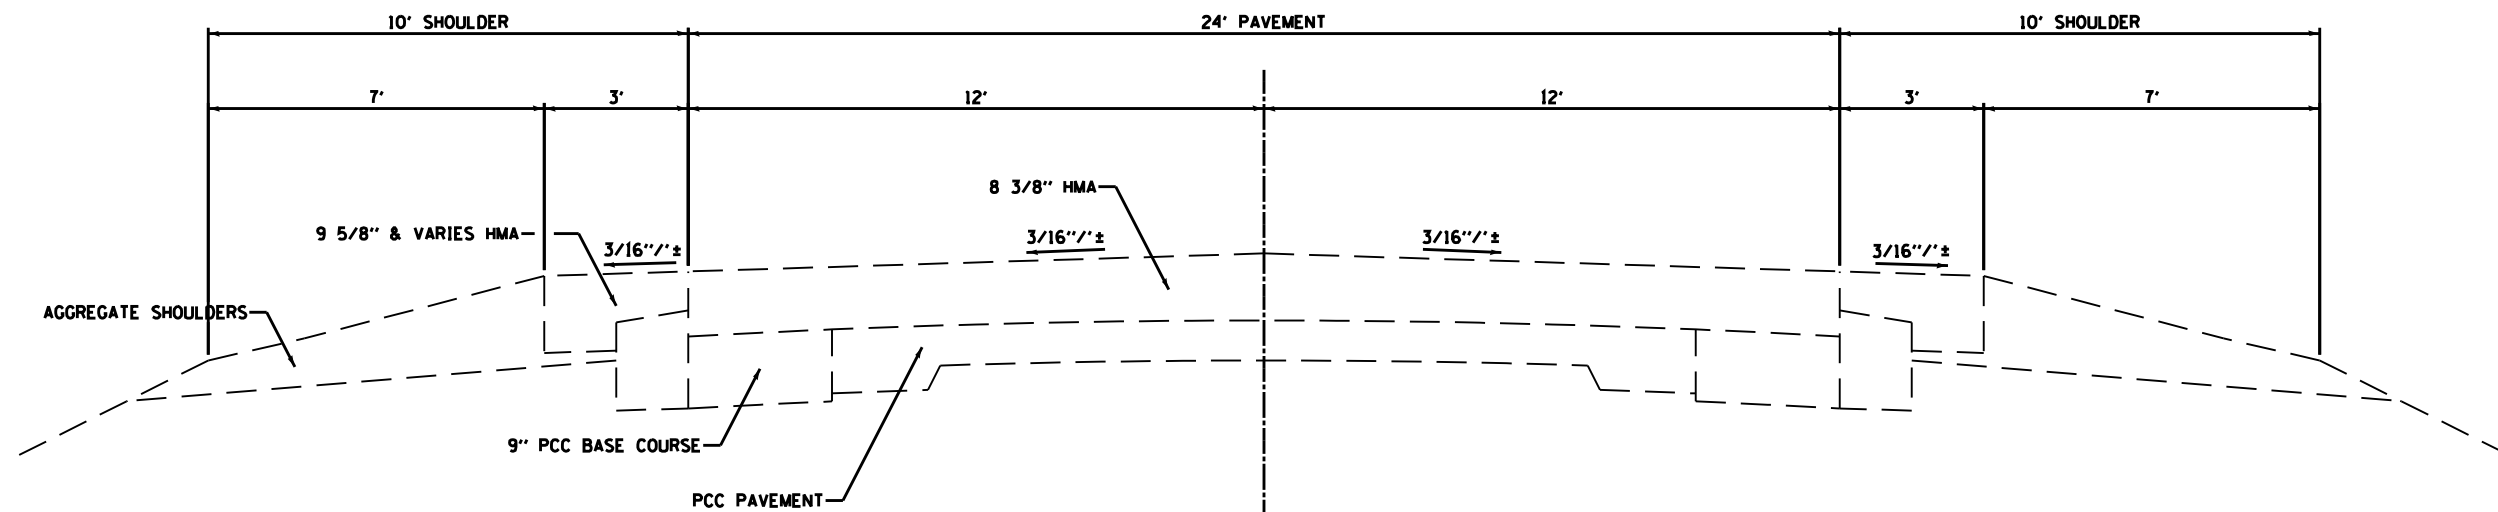

EXISTING TYPICAL SECTION

STA. 1417+26 TO STA. 1462+14

FILE NAME =
D366905-SHT-TYPICALS.DGN

USER NAME = ...
PLOT SCALE = 1"=2'
PLOT DATE = 07/13

DESIGNED - ____
DRAWN - LAG
CHECKED - JKC
DATE - 07/13

REVISED - -
REVISED - -
REVISED - -
REVISED - -

STATE OF ILLINOIS
DEPARTMENT OF TRANSPORTATION

EXISTING TYPICAL SECTIONS - IL 17

SCALE: 1"=2' SHEET ____ OF ____ SHEETS STA. 1417+26 TO STA. 1479+00

F.A.P. RTE.	SECTION	COUNTY	TOTAL SHEETS	SHEET NO.
41	(I)W&RS-1	KANKAKEE	450	20
CONTRACT NO. 66905			ILLINOIS FED. AID PROJECT	