


PLAN	SURVEYED	DATE
NOTE BOOK	PLOTTED	BY
NO.	CHECKED	LAG
	FILE NAME	CHAMLIN & ASSOCIATES
		07/09
		07/09
		07/09

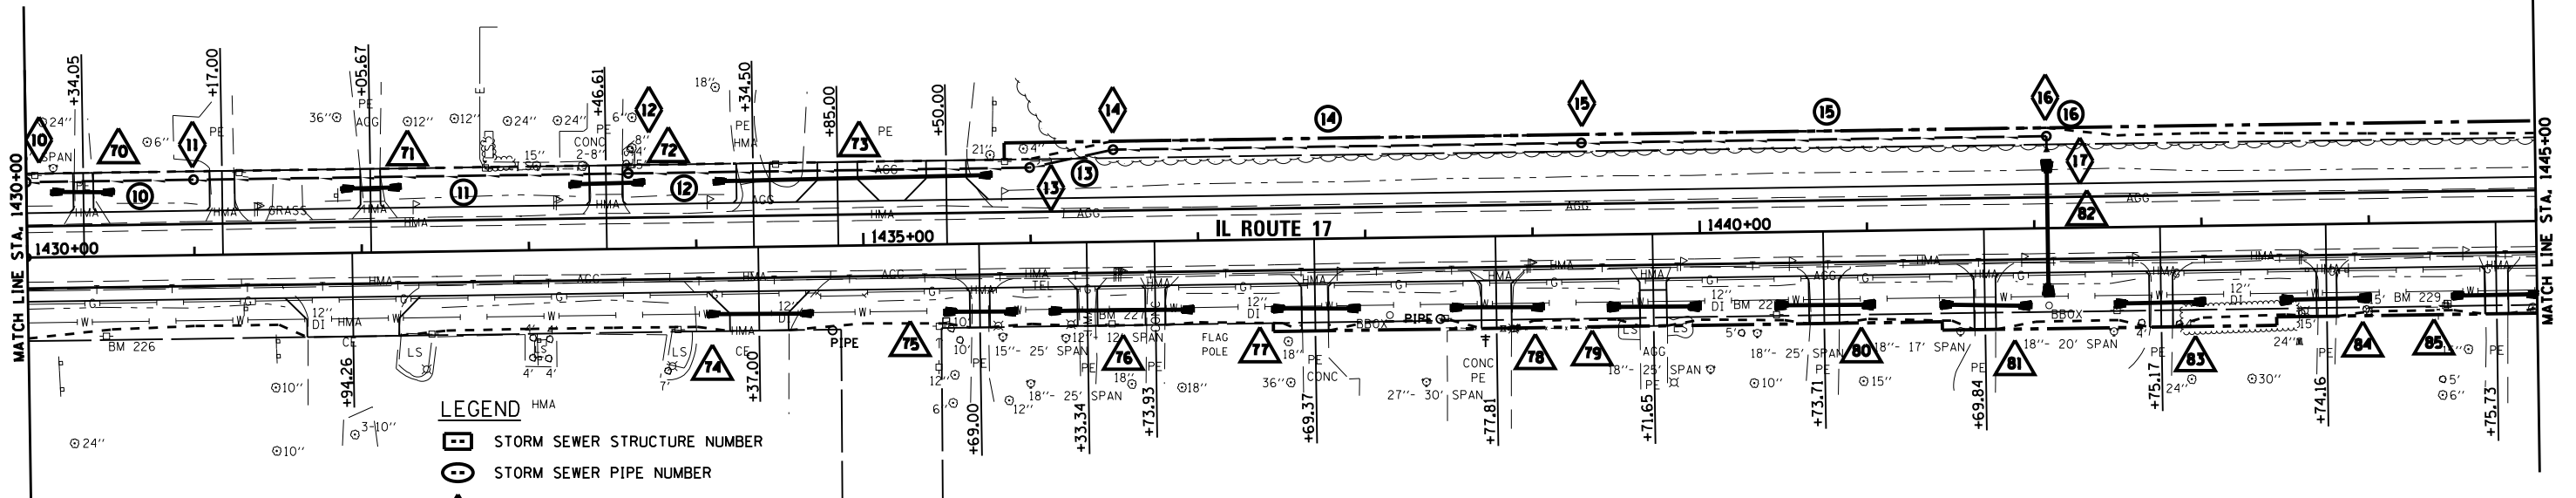

- LEGEND**
- ☐ STORM SEWER STRUCTURE NUMBER
 - STORM SEWER PIPE NUMBER
 - △ PIPE CULVERT NUMBER
 - ◊ PIPE DRAIN STRUCTURE NUMBER
 - ⊙ PIPE DRAIN PIPE NUMBER
- SEE SCHEDULE OF QUANTITIES.

BENCHMARK #226:
RAILROAD SPIKE IN TELEPHONE POLE
SOUTH SIDE OF IL. 17
STA. 1430+46.51, 48.31' RT.
ELEV.= 625.20


BENCHMARK #227:
RAILROAD SPIKE IN TELEPHONE POLE
SOUTH SIDE OF IL. 17 NEAR HOUSE #836
STA. 1436+47.84, 48.32' RT.
ELEV.= 623.84

† THE FENCE EAST OF THIS DRIVE
AND THE MECHANICAL GATE FOR
THIS DRIVE ARE NOT TO BE
DISTURBED. THE FENCE WEST OF
THE DRIVE WILL BE RELOCATED
BY OTHERS.

BENCHMARK #228:
RAILROAD SPIKE IN TELEPHONE POLE
SOUTH SIDE OF IL. 17 NEAR HOUSE #2752
STA. 1440+45.16, 48.37' RT.
ELEV.= 623.06

BENCHMARK #229:
RAILROAD SPIKE IN TELEPHONE POLE
SOUTH SIDE OF IL. 17 NEAR HOUSE #2684
STA. 1444+45.61, 48.34' RT.
ELEV.= 622.96

PROFILE	SURVEYED	DATE
NOTE BOOK	PLOTTED	BY
NO.	CHECKED	LAG
	FILE NAME	CHAMLIN & ASSOCIATES
		07/09
		07/09
		07/09

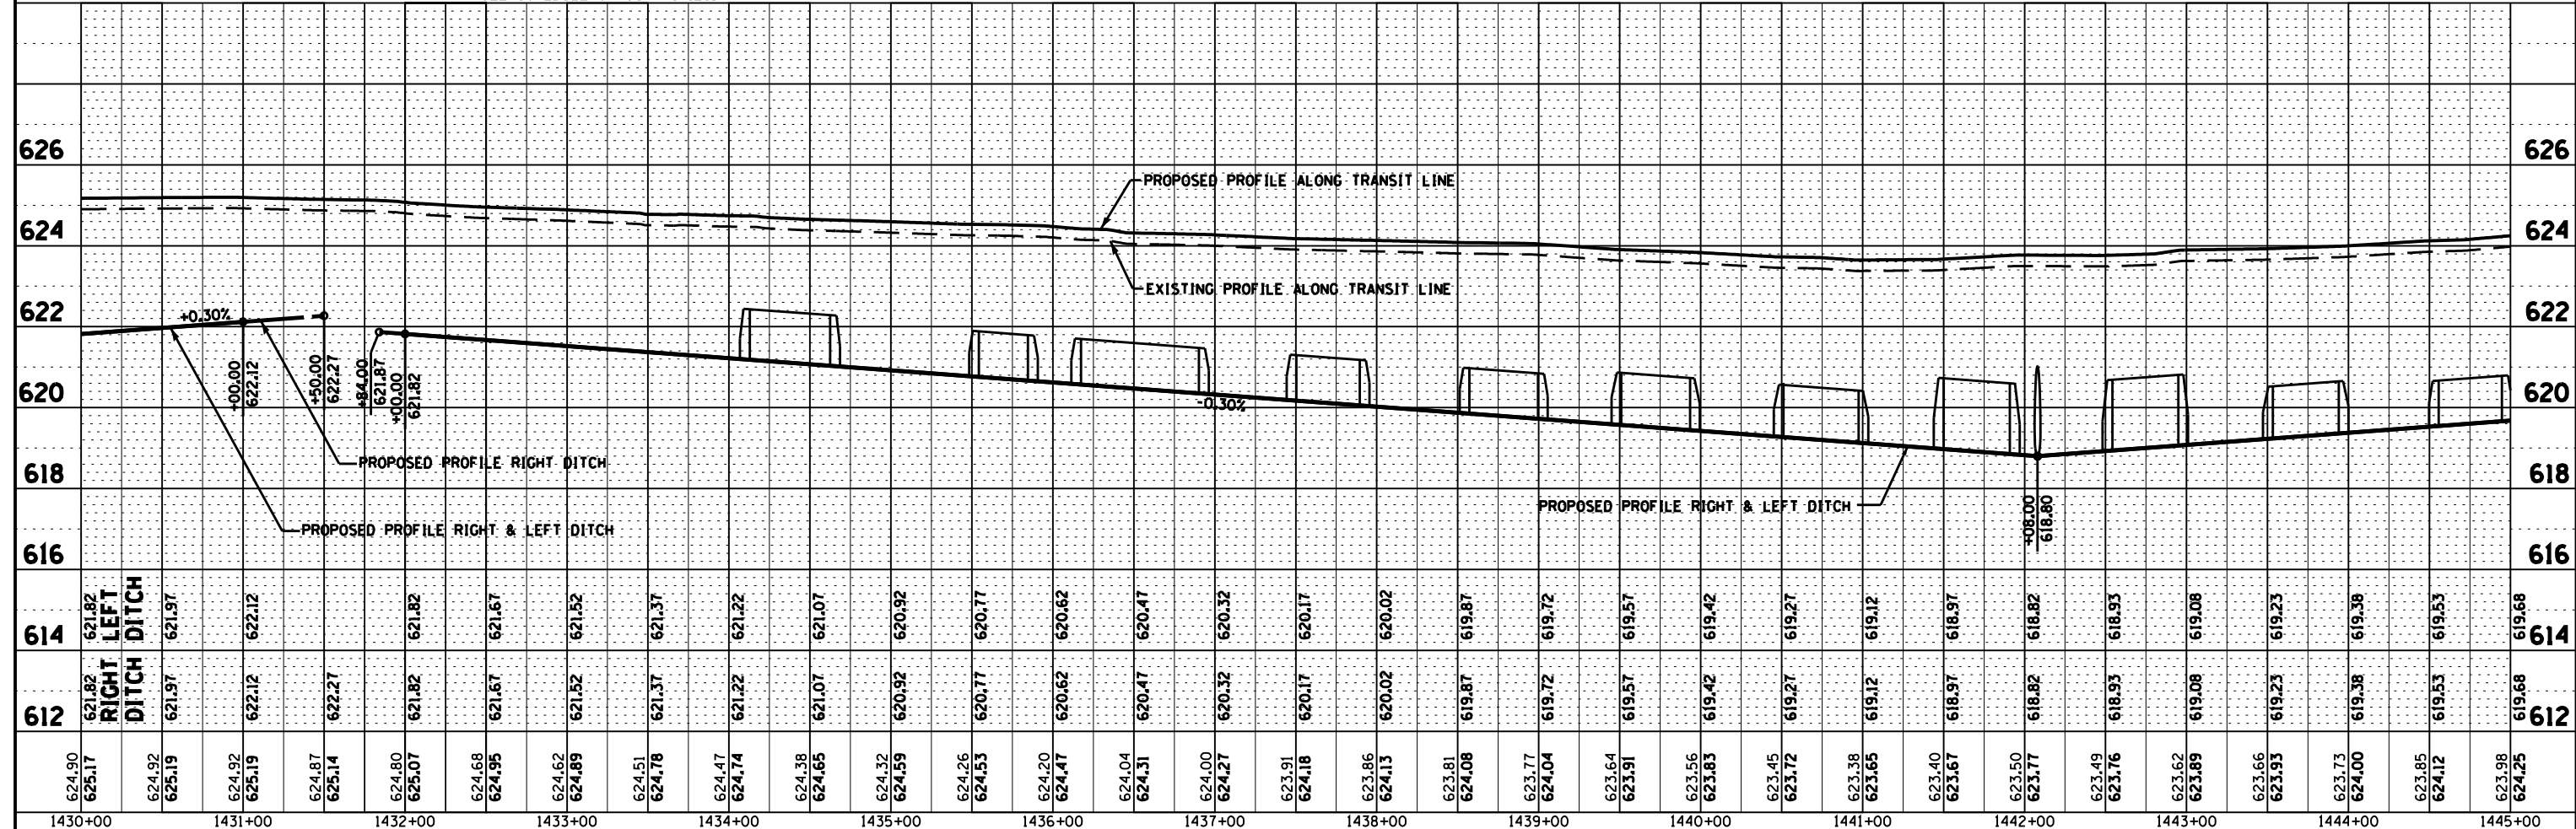

FILE NAME = D366905-SHT-PLNPRF-1430-1445.DGN	USER NAME = --	DESIGNED - JKC	REVISED -	STATE OF ILLINOIS DEPARTMENT OF TRANSPORTATION	PLAN & PROFILE - IL ROUTE 17			F.A.P. RT. 41	SECTION (11)W&RS-1	COUNTY KANKAKEE	TOTAL SHEETS 450	SHEET NO. 75	
PLOT SCALE = 1"=50'	DATE = 07/13	DRAWN - LAG/NV	REVISED -		SCALE: 1"=50'	SHEET	OF SHEETS	STA. 1430+00	TO STA. 1445+00	CONTRACT NO. 66905			
		CHECKED - JKC	REVISED -		ILLINOIS FED. AID PROJECT								
		DATE - 07/13	REVISED -										