


SECTION A-A

BASED UPON SOIL BORINGS
TAKEN BY THE DEPARTMENT
TOP OF ROCK ELEVATION IS 618.5±

- WORK ZONE
- TEMPORARY TRAFFIC SIGNALS
- DRUM WITH STEADY-BURNING BIDIRECTIONAL LIGHT
- IMPACT ATTENUATOR
- TYPE III BARRICADE
- TEMPORARY CONCRETE BARRIER

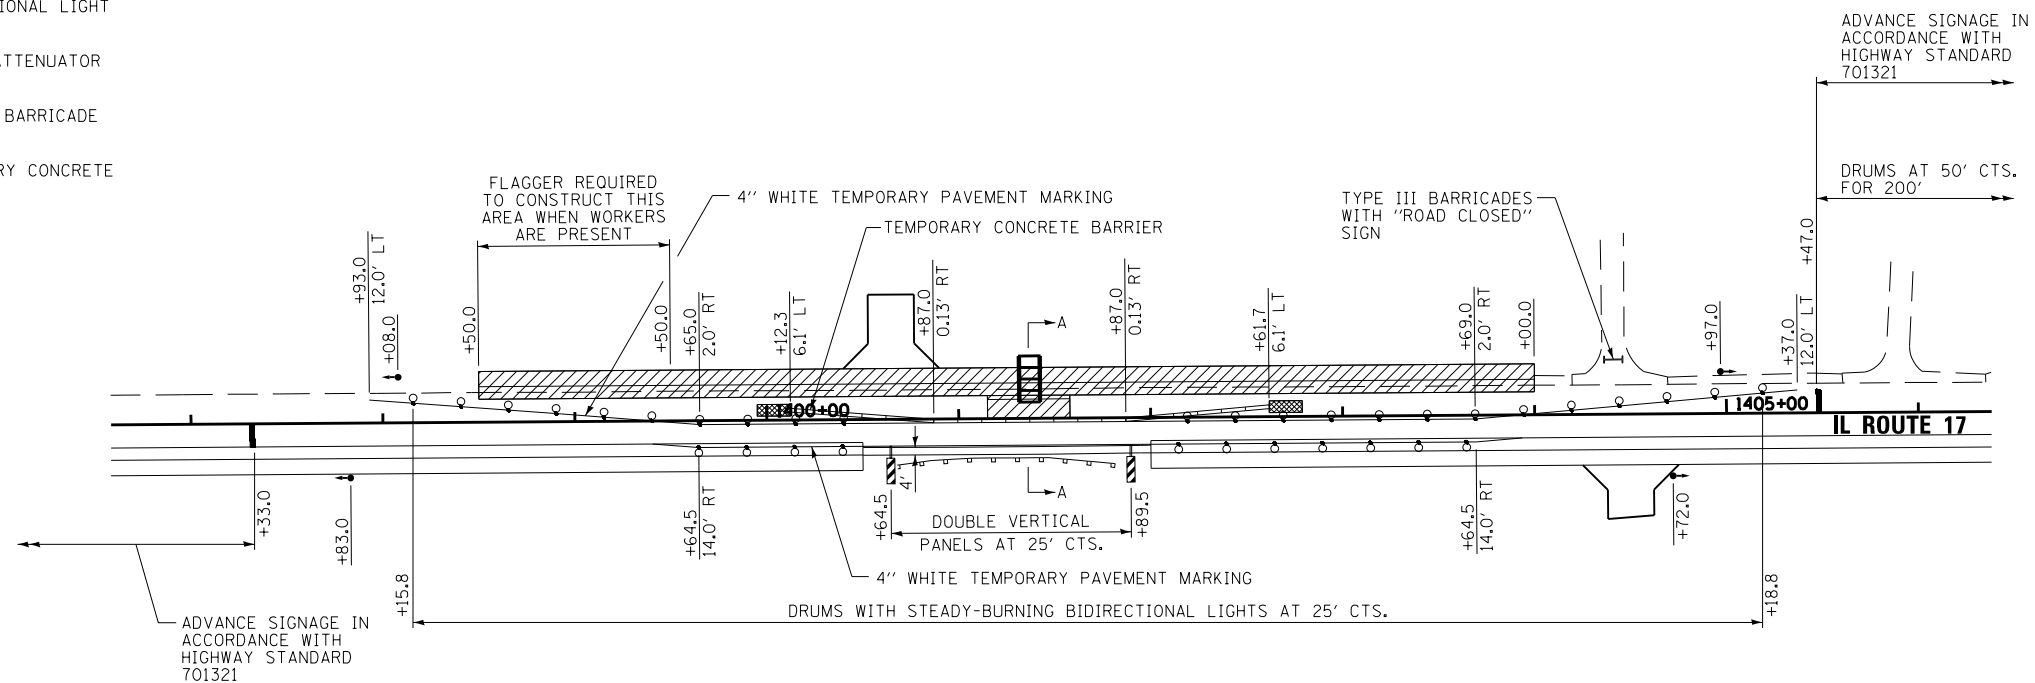

FILE NAME = D366905-SHT-STAGING-1A6.DGN	USER NAME = --	DESIGNED - JKC	REVISED -	STATE OF ILLINOIS DEPARTMENT OF TRANSPORTATION	CONSTRUCTION STAGING & TRAFFIC CONTROL STAGE IA (6)			F.A.P. RTE.	SECTION	COUNTY	TOTAL SHEETS	SHEET NO.
		DRAWN - LAG/NV	REVISED -		41	(1)W&RS-1	KANKAKEE	450	96			
PLOT SCALE = 1"=50'		CHECKED - JKC	REVISED -	SCALE: 1"=50' SHEET OF SHEETS STA. - TO STA. -			CONTRACT NO. 66905					
PLOT DATE = 07/13		DATE - 07/13	REVISED -	ILLINOIS FED. AID PROJECT								