


•• MATCH EXISTING

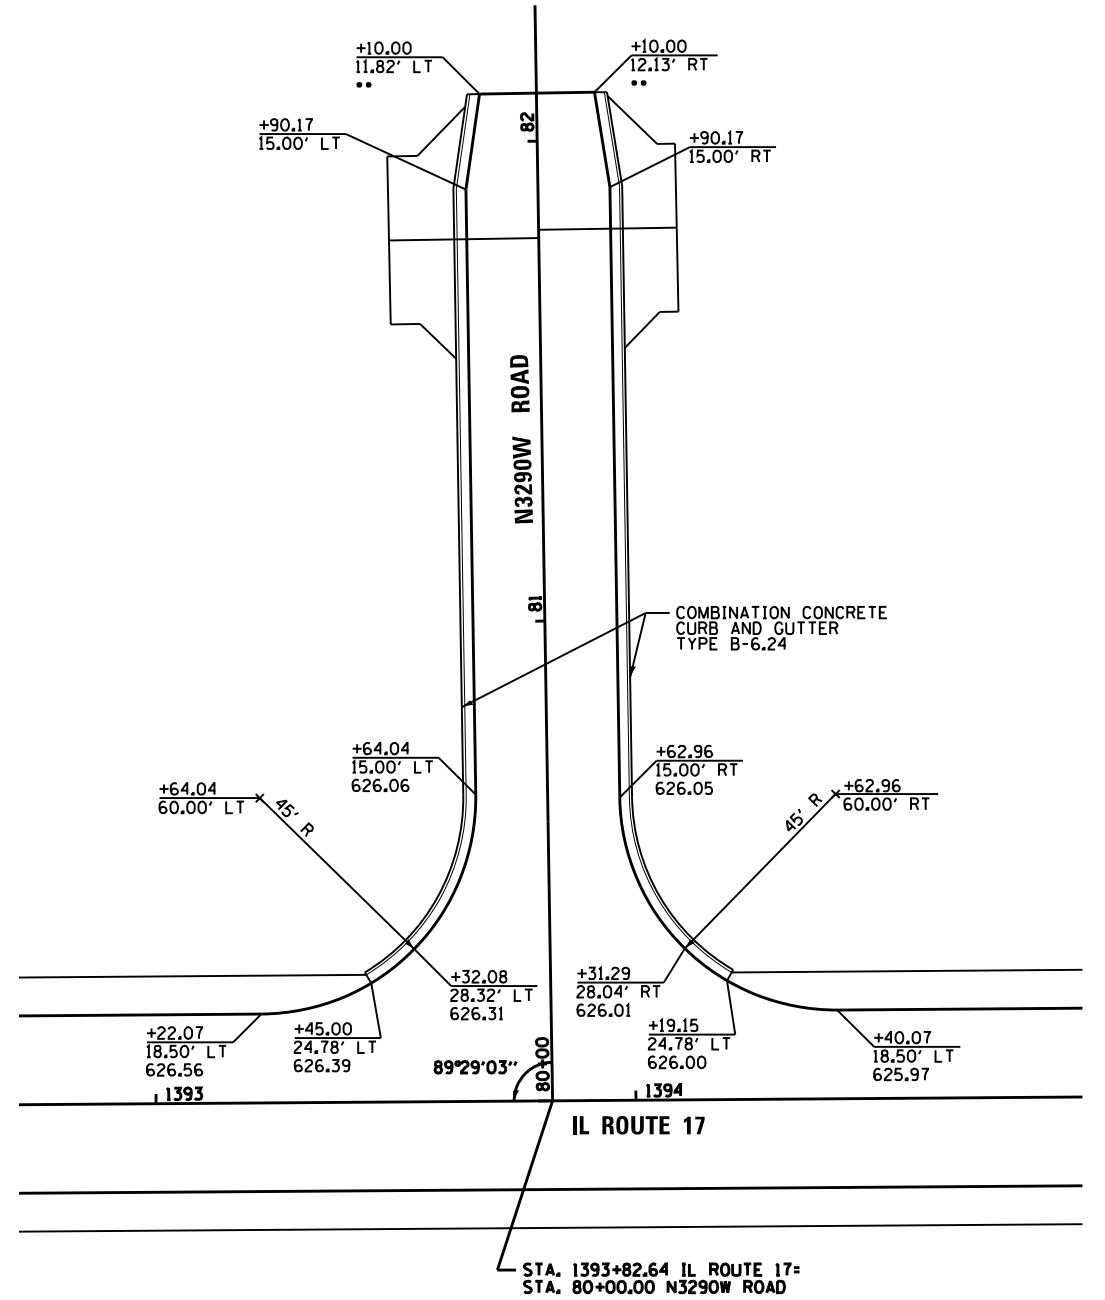

•• MATCH EXISTING

FILE NAME = D366905-SHT-INTERSEC.DGN	USER NAME = --
PLOT SCALE = 1"=20'	PLOT DATE = 07/13

DESIGNED - JKC	REVISIONS
DRAWN - LAG/NV	REVISIONS
CHECKED - JKC	REVISIONS
DATE - 07/13	REVISIONS

DESIGNED - JKC	REVISIONS
DRAWN - LAG/NV	REVISIONS
CHECKED - JKC	REVISIONS
DATE - 07/13	REVISIONS

DESIGNED - JKC	REVISIONS
DRAWN - LAG/NV	REVISIONS
CHECKED - JKC	REVISIONS
DATE - 07/13	REVISIONS

STATE OF ILLINOIS
DEPARTMENT OF TRANSPORTATION

INTERSECTION DETAIL

SCALE: 1"=20' SHEET ___ OF ___ SHEETS STA. _____ TO STA. _____

F.A.P. RTE.	SECTION	COUNTY	TOTAL SHEETS	SHEET NO.
41	(I)W&RS-1	KANKAKEE	450	146
CONTRACT NO. 66905			ILLINOIS FED. AID PROJECT	