


BY	DATE
CHAMLIN & ASSOCIATES	07/09
LAG	07/09
JAC	07/09
NO.	07/09

BY	DATE
CHAMLIN & ASSOCIATES	07/09
LAG	07/09
JAC	07/09
NO.	07/09

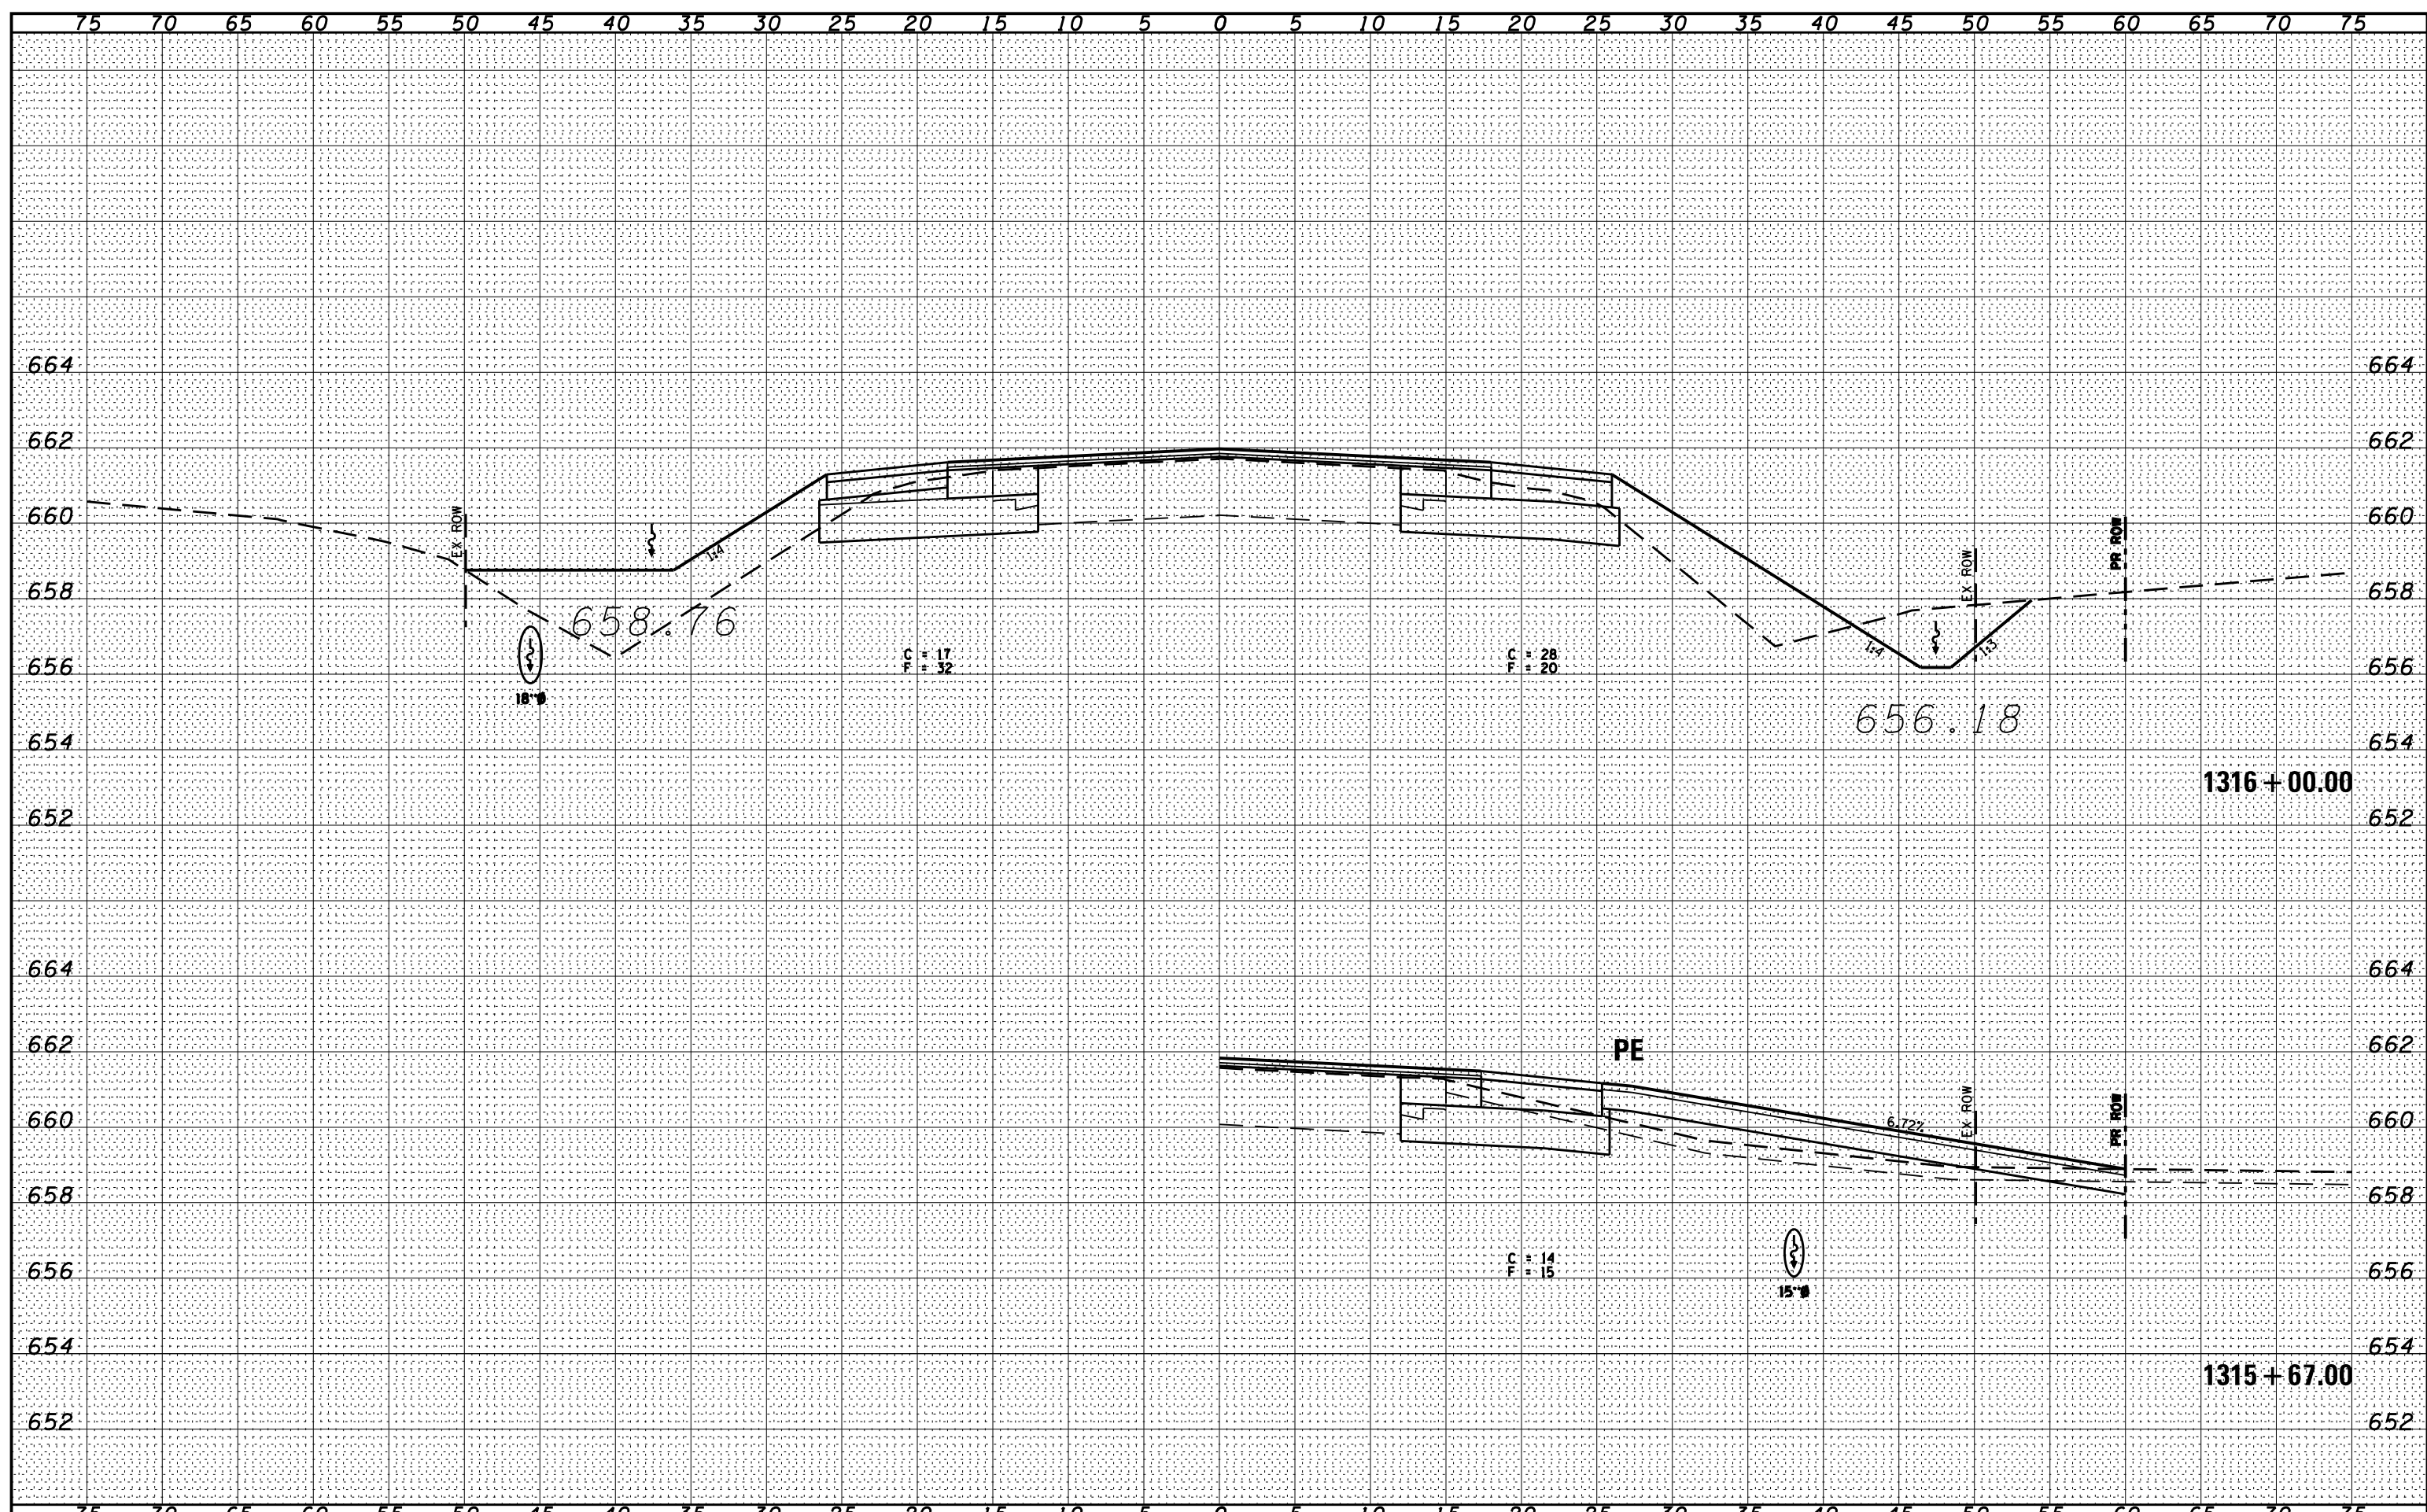

FILE NAME = D366905-SHT-XSSHT-IL17.DGN	USER NAME = ...	DESIGNED -	REVISIED -	STATE OF ILLINOIS DEPARTMENT OF TRANSPORTATION	CROSS SECTIONS - IL 17		F.A.P. RTE. 41	SECTION (I)W&RS-1	COUNTY KANKAKEE	TOTAL SHEETS 450	SHEET NO. 193	
PLOT SCALE = 1"=5'	CHECKED - JAC	REVISIED -	REVISIED -		SCALE: 1"=5'	SHEET OF SHEETS	STA. 1315+67.00 TO STA. 1316+00.00	CONTRACT NO. 66905		ILLINOIS FED. AID PROJECT		
PLOT DATE = 07/13	DATE - 07/13	REVISIED -	REVISIED -									