


|              |               |
|--------------|---------------|
| DATE         |               |
| BY           |               |
| FINAL SURVEY | SURVEYED      |
| NOTE BOOK    | PLOTTED       |
| NO.          | TEMPLATE      |
|              | AREAS CHECKED |

|                 |                      |
|-----------------|----------------------|
| DATE            | 07/09                |
| BY              | CHAMLIN & ASSOCIATES |
| LAG             | JAC                  |
| ORIGINAL SURVEY | SURVEYED             |
| NOTE BOOK       | PLOTTED              |
| NO.             | TEMPLATE             |
|                 | AREAS CHECKED        |

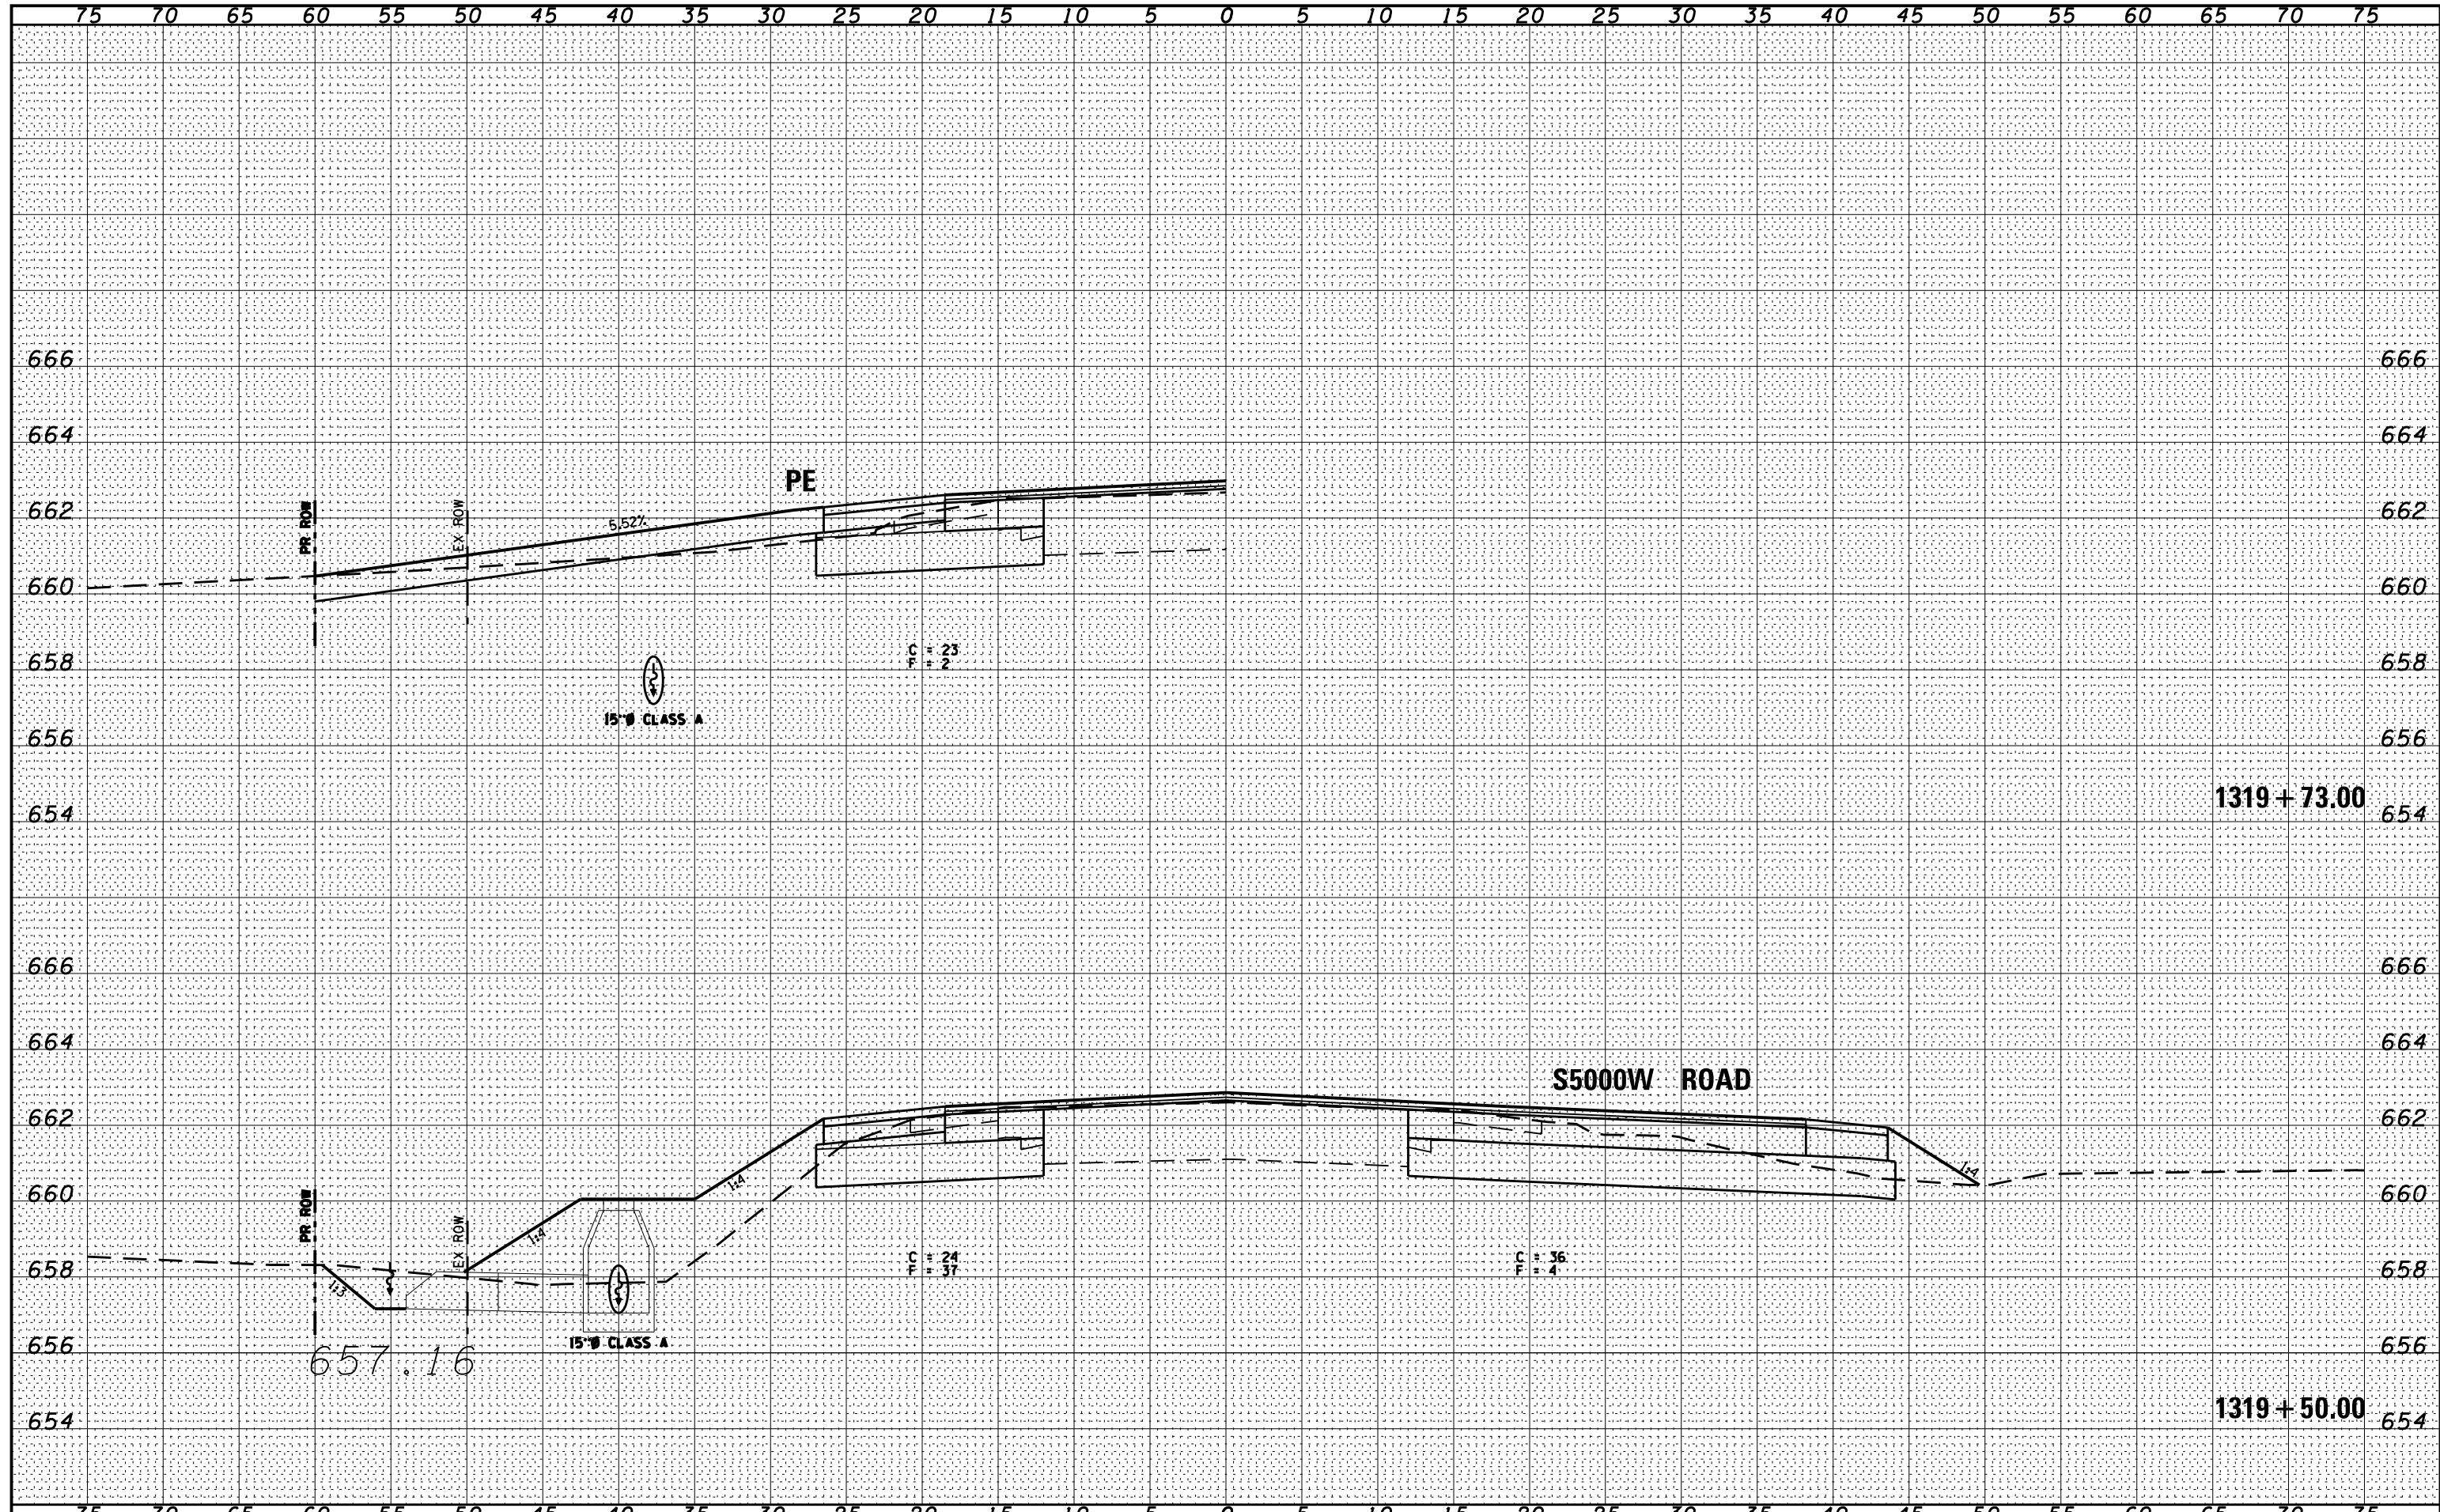

FILE NAME = D366905-SHT-KSSHT-IL17.DGN  
 USER NAME = ...  
 PLOT SCALE = 1"=5'  
 PLOT DATE = 07/13

|               |          |
|---------------|----------|
| DESIGNED -    | REVISD - |
| DRAWN - LAG   | REVISD - |
| CHECKED - JAC | REVISD - |
| DATE - 07/13  | REVISD - |

STATE OF ILLINOIS  
 DEPARTMENT OF TRANSPORTATION

CROSS SECTIONS - IL 17  
 SCALE: 1"=5'  
 SHEET OF SHEETS STA. 1319+50.00 TO STA. 1319+73.00

|                           |           |          |              |                    |
|---------------------------|-----------|----------|--------------|--------------------|
| F.A.P. RTE.               | SECTION   | COUNTY   | TOTAL SHEETS | SHEET NO.          |
| 41                        | (I)W&RS-1 | KANKAKEE | 450          | 199                |
|                           |           |          |              | CONTRACT NO. 66905 |
| ILLINOIS FED. AID PROJECT |           |          |              |                    |