


| | |
|---------------|--|
| DATE | |
| BY | |
| FINISHED | |
| PLOTTED | |
| TEMPLATE | |
| AREAS CHECKED | |
| NO. | |

| | |
|---------------|----------------------|
| DATE | 07/09 |
| BY | CHAMLIN & ASSOCIATES |
| LAG | JAC |
| FINISHED | |
| PLOTTED | |
| TEMPLATE | |
| AREAS CHECKED | |
| NO. | |

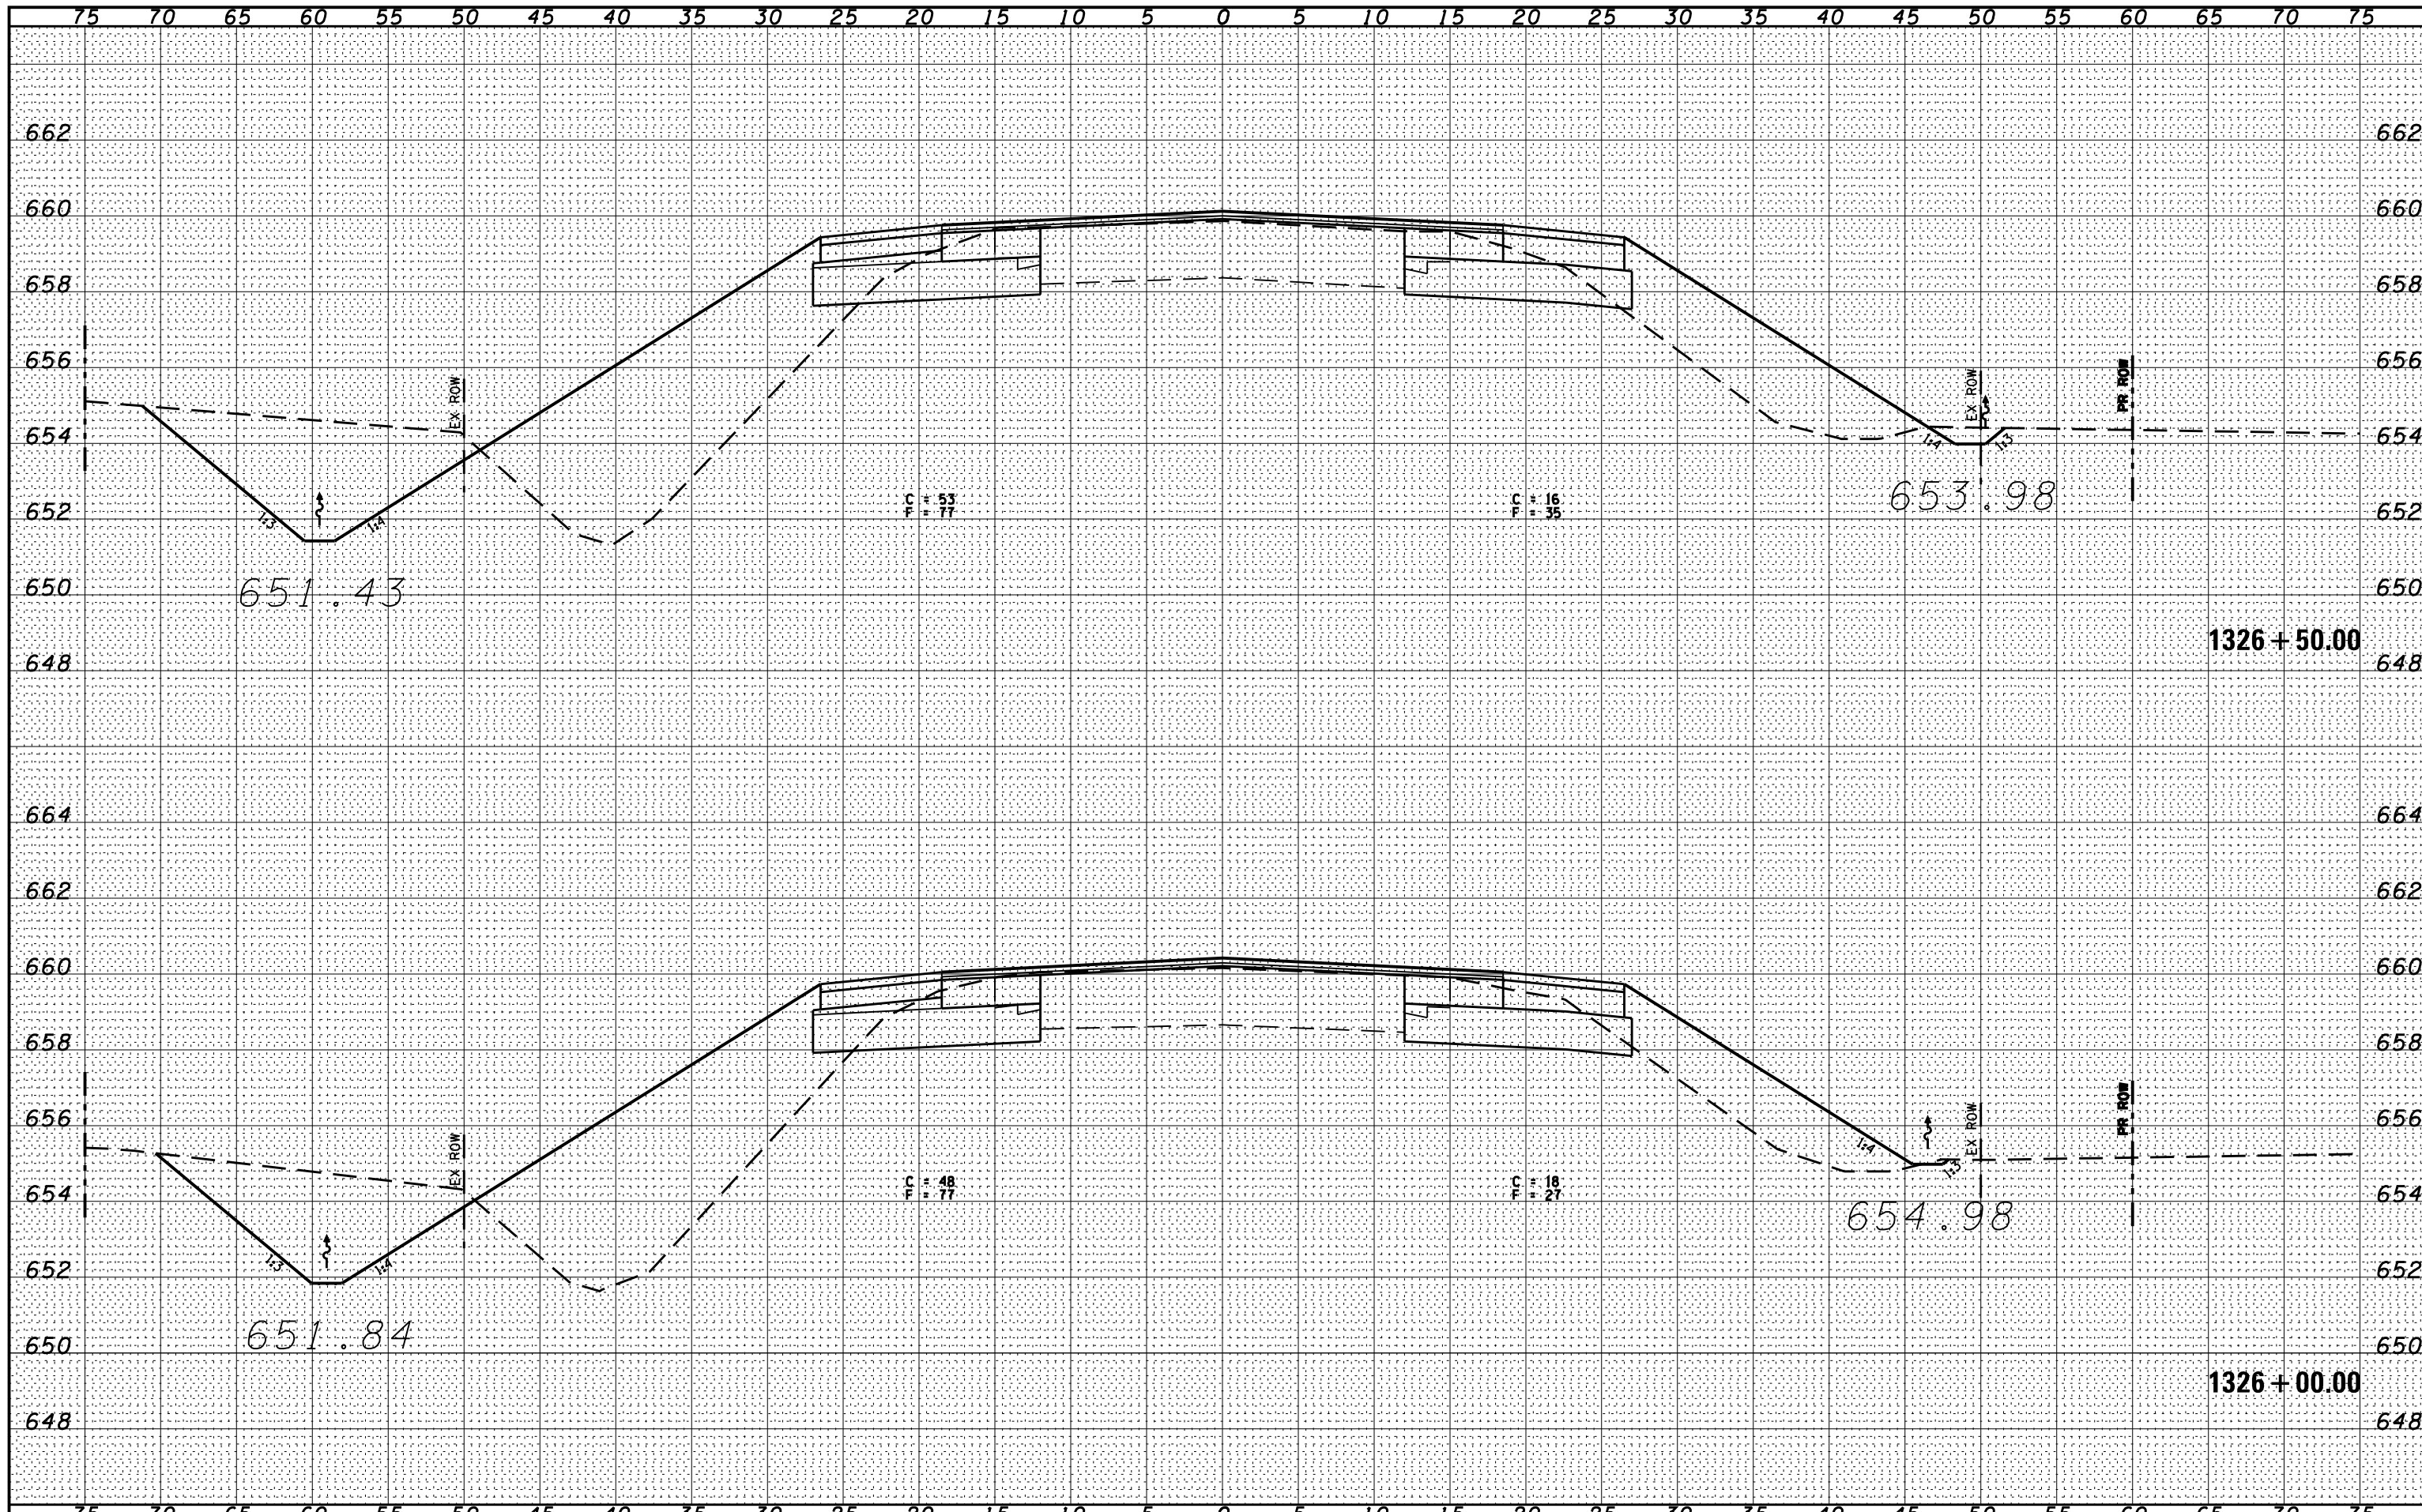

FILE NAME = D366905-SHT-KSSHT-IL17.DGN
 USER NAME = ...
 PLOT SCALE = 1"=5'
 PLOT DATE = 07/13

DESIGNED -
 DRAWN - LAG
 CHECKED - JAC
 DATE - 07/13

REVISED -
 REVISED -
 REVISED -
 REVISED -

STATE OF ILLINOIS
 DEPARTMENT OF TRANSPORTATION

CROSS SECTIONS - IL 17
 SCALE: 1"=5'
 SHEET OF SHEETS STA. 1326+00.00 TO STA. 1326+50.00

| F.A.P. RTE. | SECTION | COUNTY | TOTAL SHEETS | SHEET NO. |
|---------------------------|-----------|----------|--------------|-----------|
| 41 | (I)W&RS-1 | KANKAKEE | 450 | 208 |
| CONTRACT NO. 66905 | | | | |
| ILLINOIS FED. AID PROJECT | | | | |