


BY	DATE
FINAL SURVEY	SURVEYED
NOTE BOOK	PLOTTED
NO.	AREAS CHECKED

BY	DATE
CHAMLIN & ASSOCIATES	07/09
LAG	07/09
JKC	07/09
ORIGINAL SURVEY	SURVEYED
NOTE BOOK	PLOTTED
NO.	AREAS CHECKED

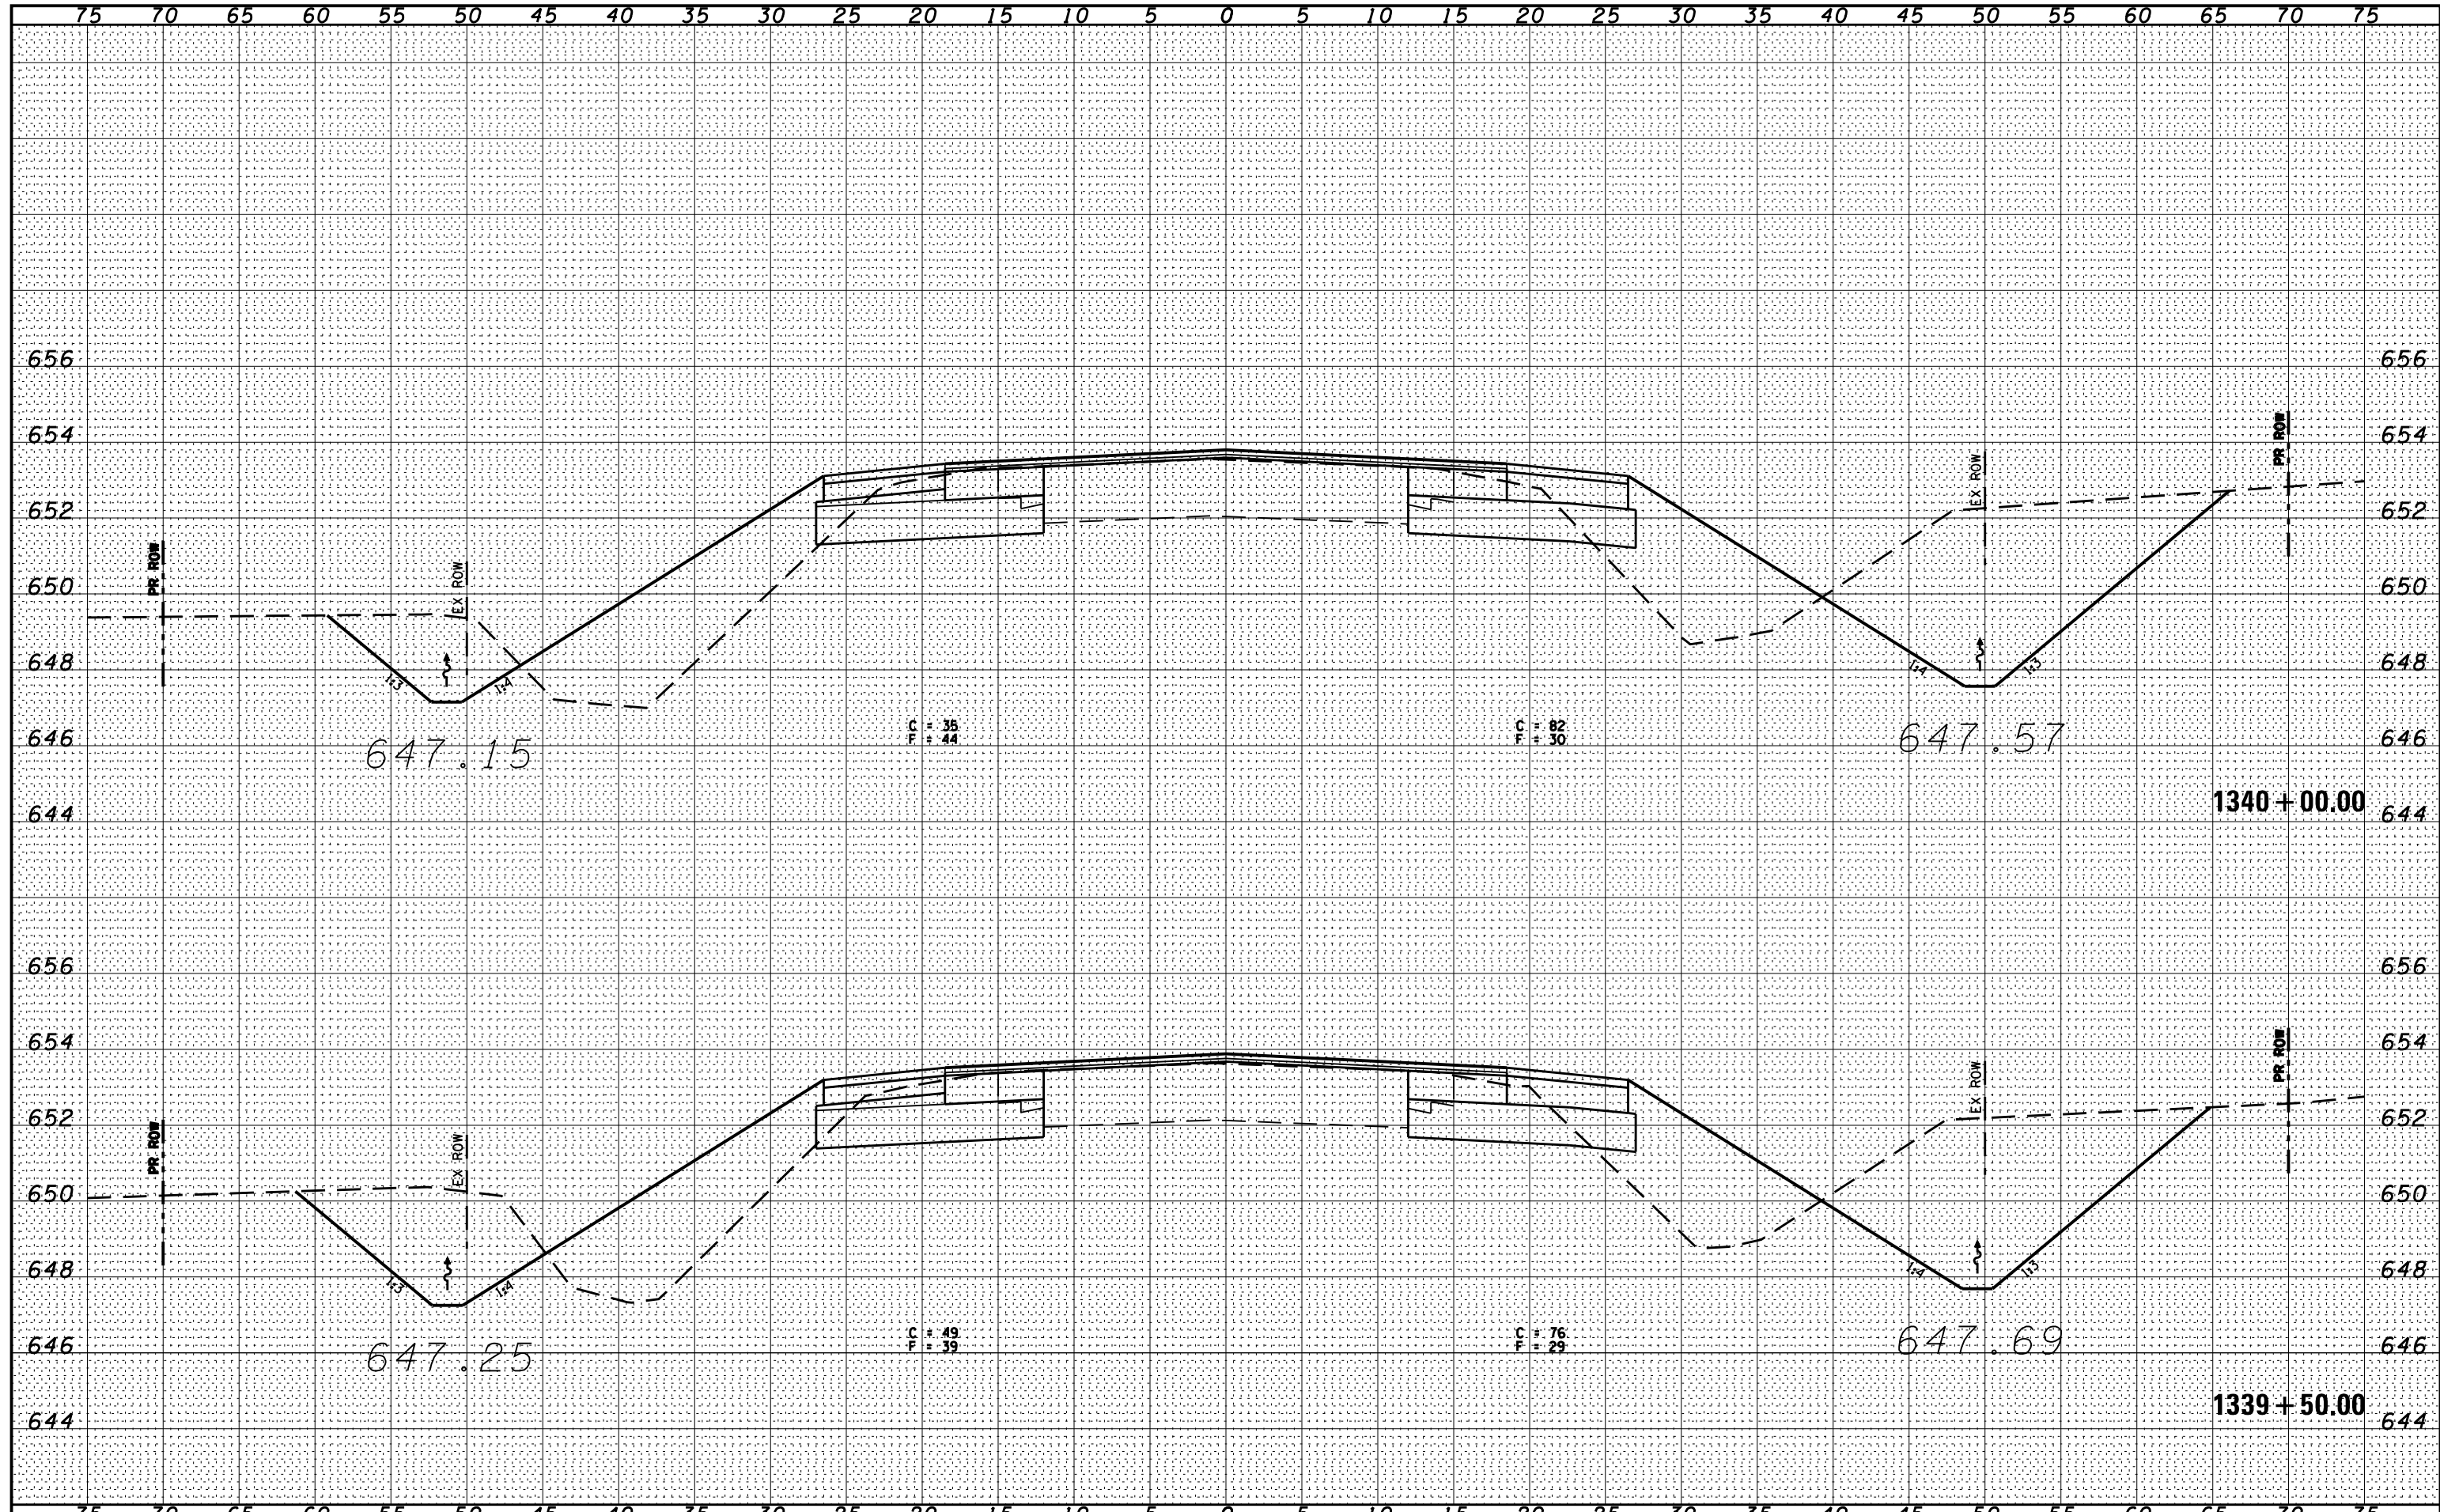

FILE NAME = D366905-SHT-KSSHT-IL17.DGN	USER NAME = ...	DESIGNED -	REVISIED -	STATE OF ILLINOIS DEPARTMENT OF TRANSPORTATION	CROSS SECTIONS - IL 17		F.A.P. RTE. 41	SECTION (1)W&RS-1	COUNTY KANKAKEE	TOTAL SHEETS 450	SHEET NO. 228	
	PLOT SCALE = 1"=5'	DRAWN - LAG	REVISIED -		SCALE: 1"=5'	SHEET	OF	SHEETS	STA. 1339+50.00	TO STA. 1340+00.00	CONTRACT NO. 66905	
	PLOT DATE = 07/13	CHECKED - JKC	REVISIED -		ILLINOIS FED. AID PROJECT							
		DATE - 07/13	REVISIED -									