


DATE	
BY	
FINAL SURVEY	SURVEYED
NOTE BOOK	PLOTTED
NO.	TEMPLATE
	AREAS CHECKED

DATE	07/09
BY	CHAMLIN & ASSOCIATES
LAG	JAC
NO.	
ORIGINAL SURVEY	SURVEYED
NOTE BOOK	PLOTTED
NO.	TEMPLATE
	AREAS CHECKED

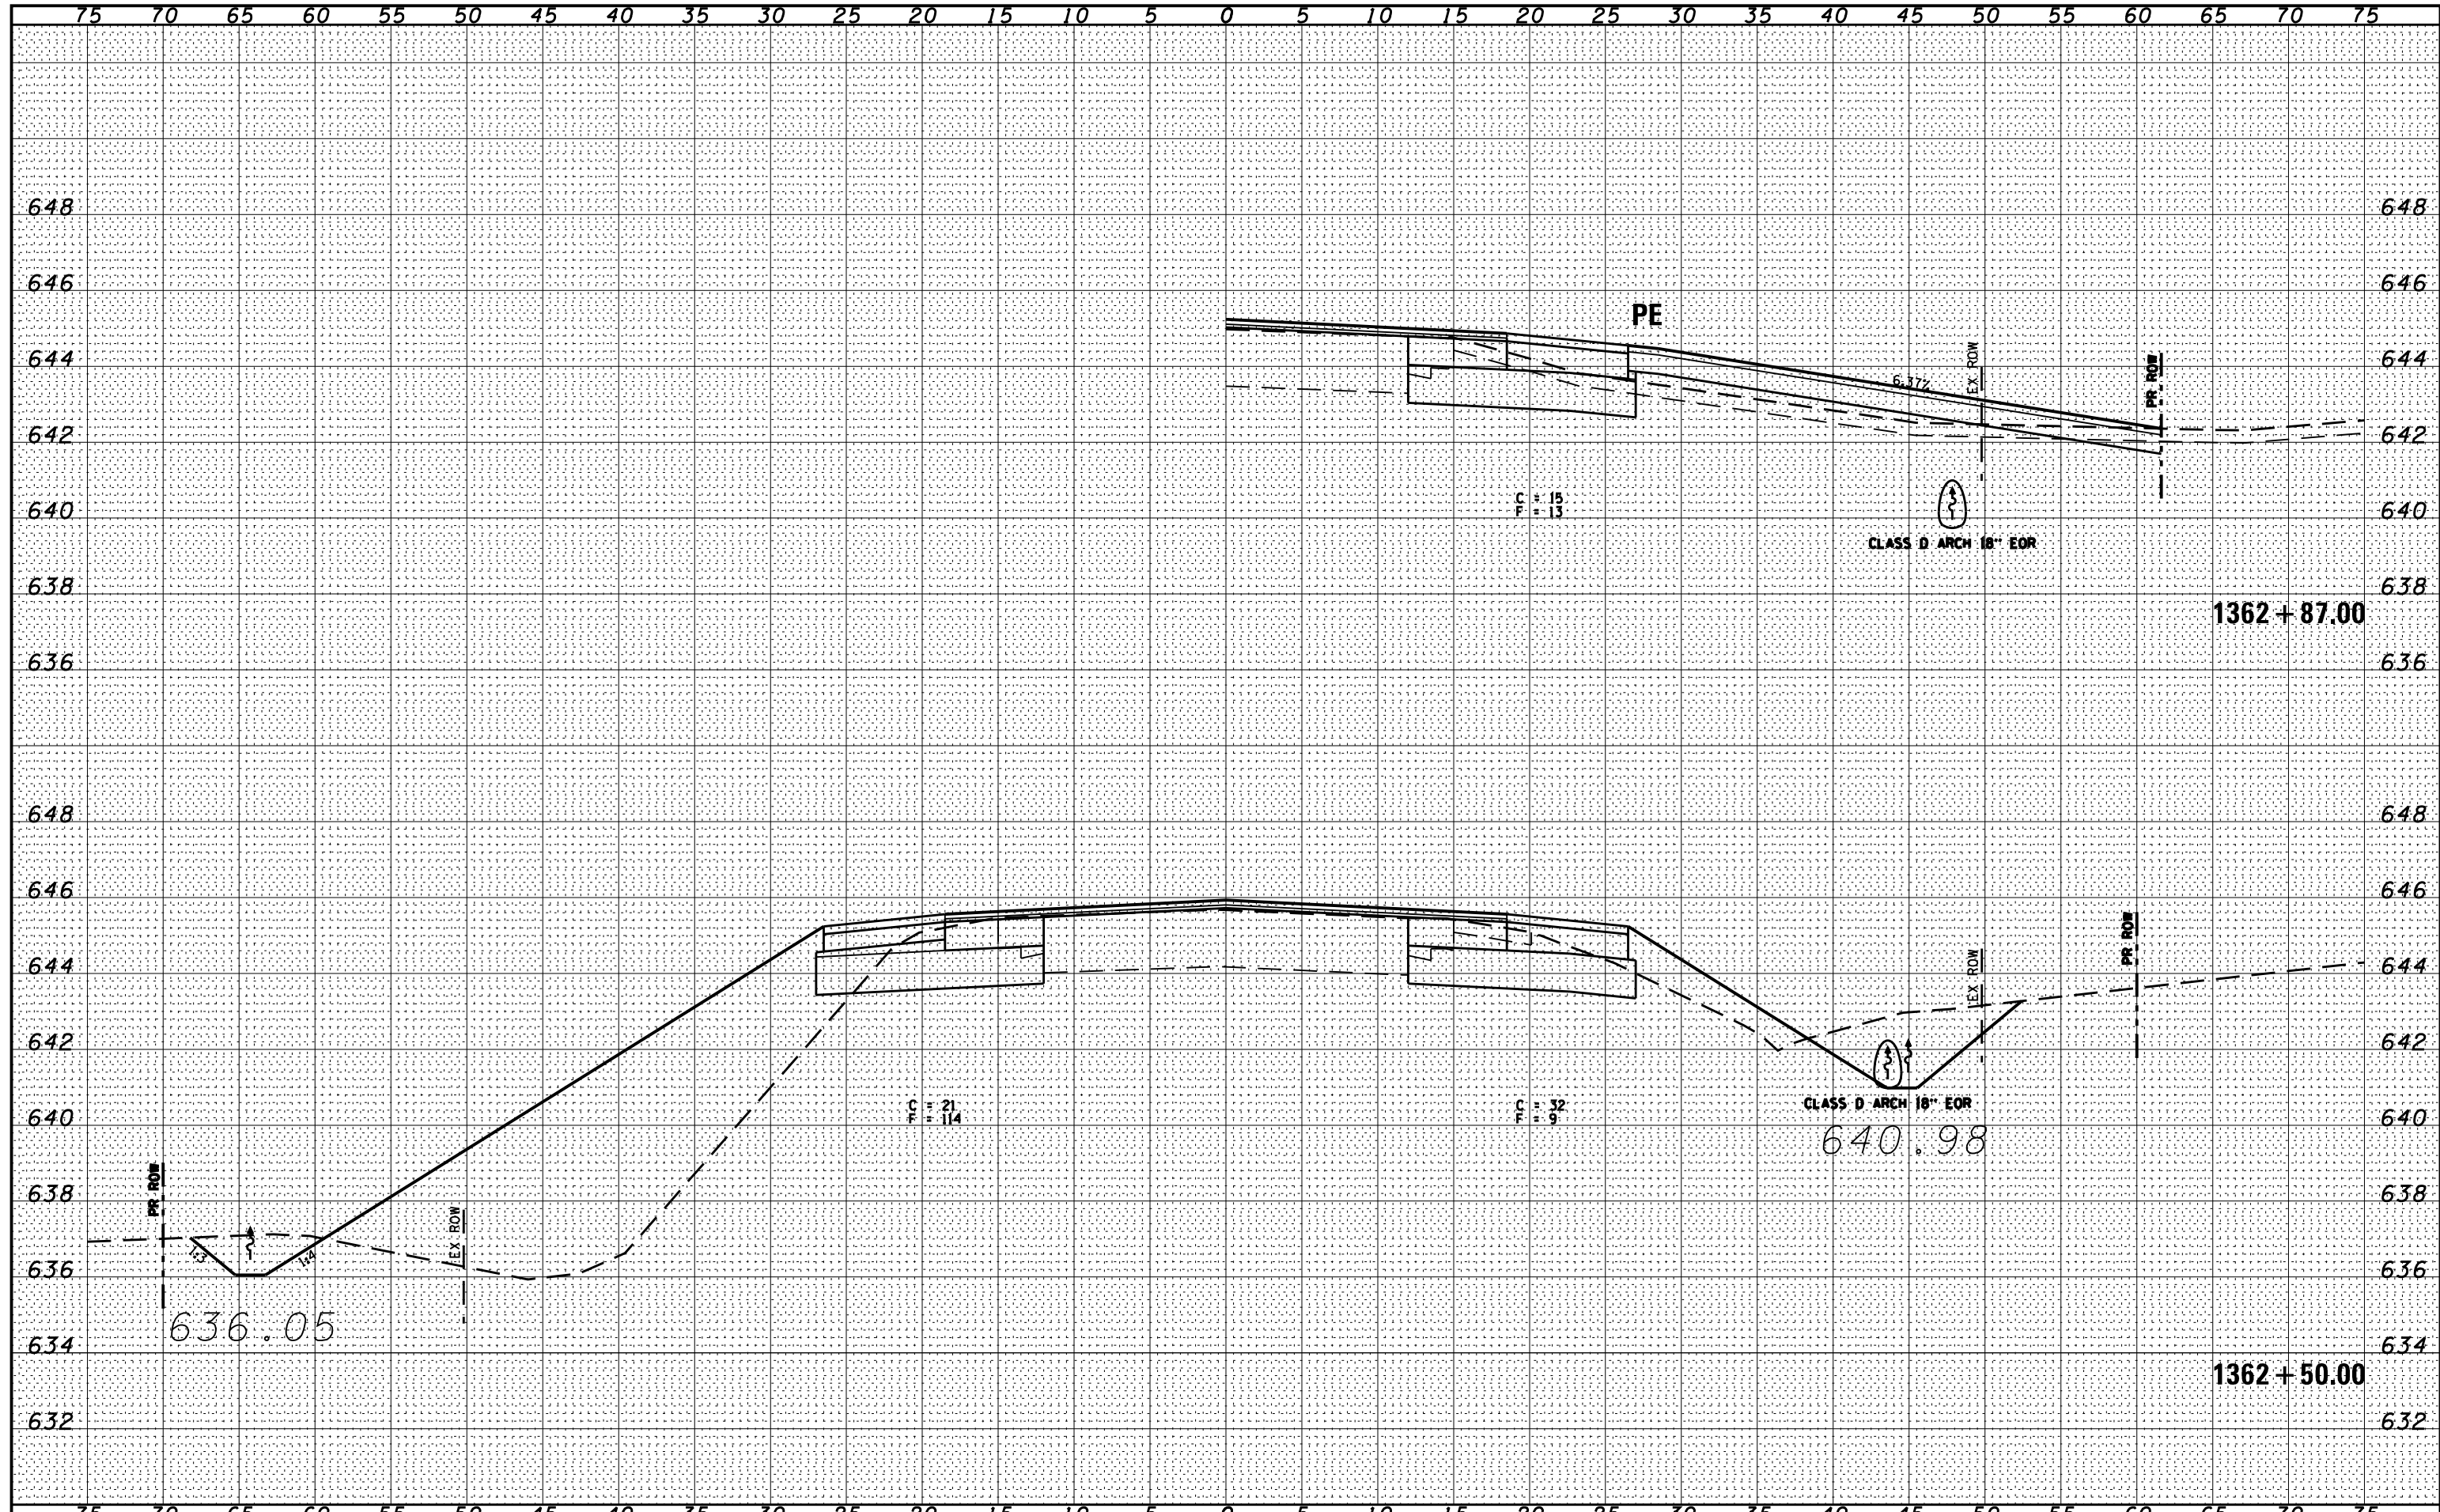

FILE NAME = D366905-SHT-XSSHT-IL17.DGN	USER NAME = ...	DESIGNED -	REVISÉ -	<b>STATE OF ILLINOIS</b> <b>DEPARTMENT OF TRANSPORTATION</b>	CROSS SECTIONS - IL 17		F.A.P. RTE. 41	SECTION (I)W&RS-1	COUNTY KANKAKEE	TOTAL SHEETS 450	SHEET NO. 263	
PLOT SCALE = 1"=5'	CHECKED - JAC	REVISÉ -	REVISÉ -		SCALE: 1"=5'	SHEET OF SHEETS	STA. 1362+50.00 TO STA. 1362+87.00	CONTRACT NO. 66905		ILLINOIS FED. AID PROJECT		
PLOT DATE = 07/13	DATE - 07/13	REVISÉ -	REVISÉ -									