


BY	DATE
CHAMLIN & ASSOCIATES	07/09
LAG	07/09
JAC	07/09
---	07/09
---	07/09
---	07/09
---	07/09
---	07/09
---	07/09

BY	DATE
CHAMLIN & ASSOCIATES	07/09
LAG	07/09
JAC	07/09
---	07/09
---	07/09
---	07/09
---	07/09
---	07/09
---	07/09

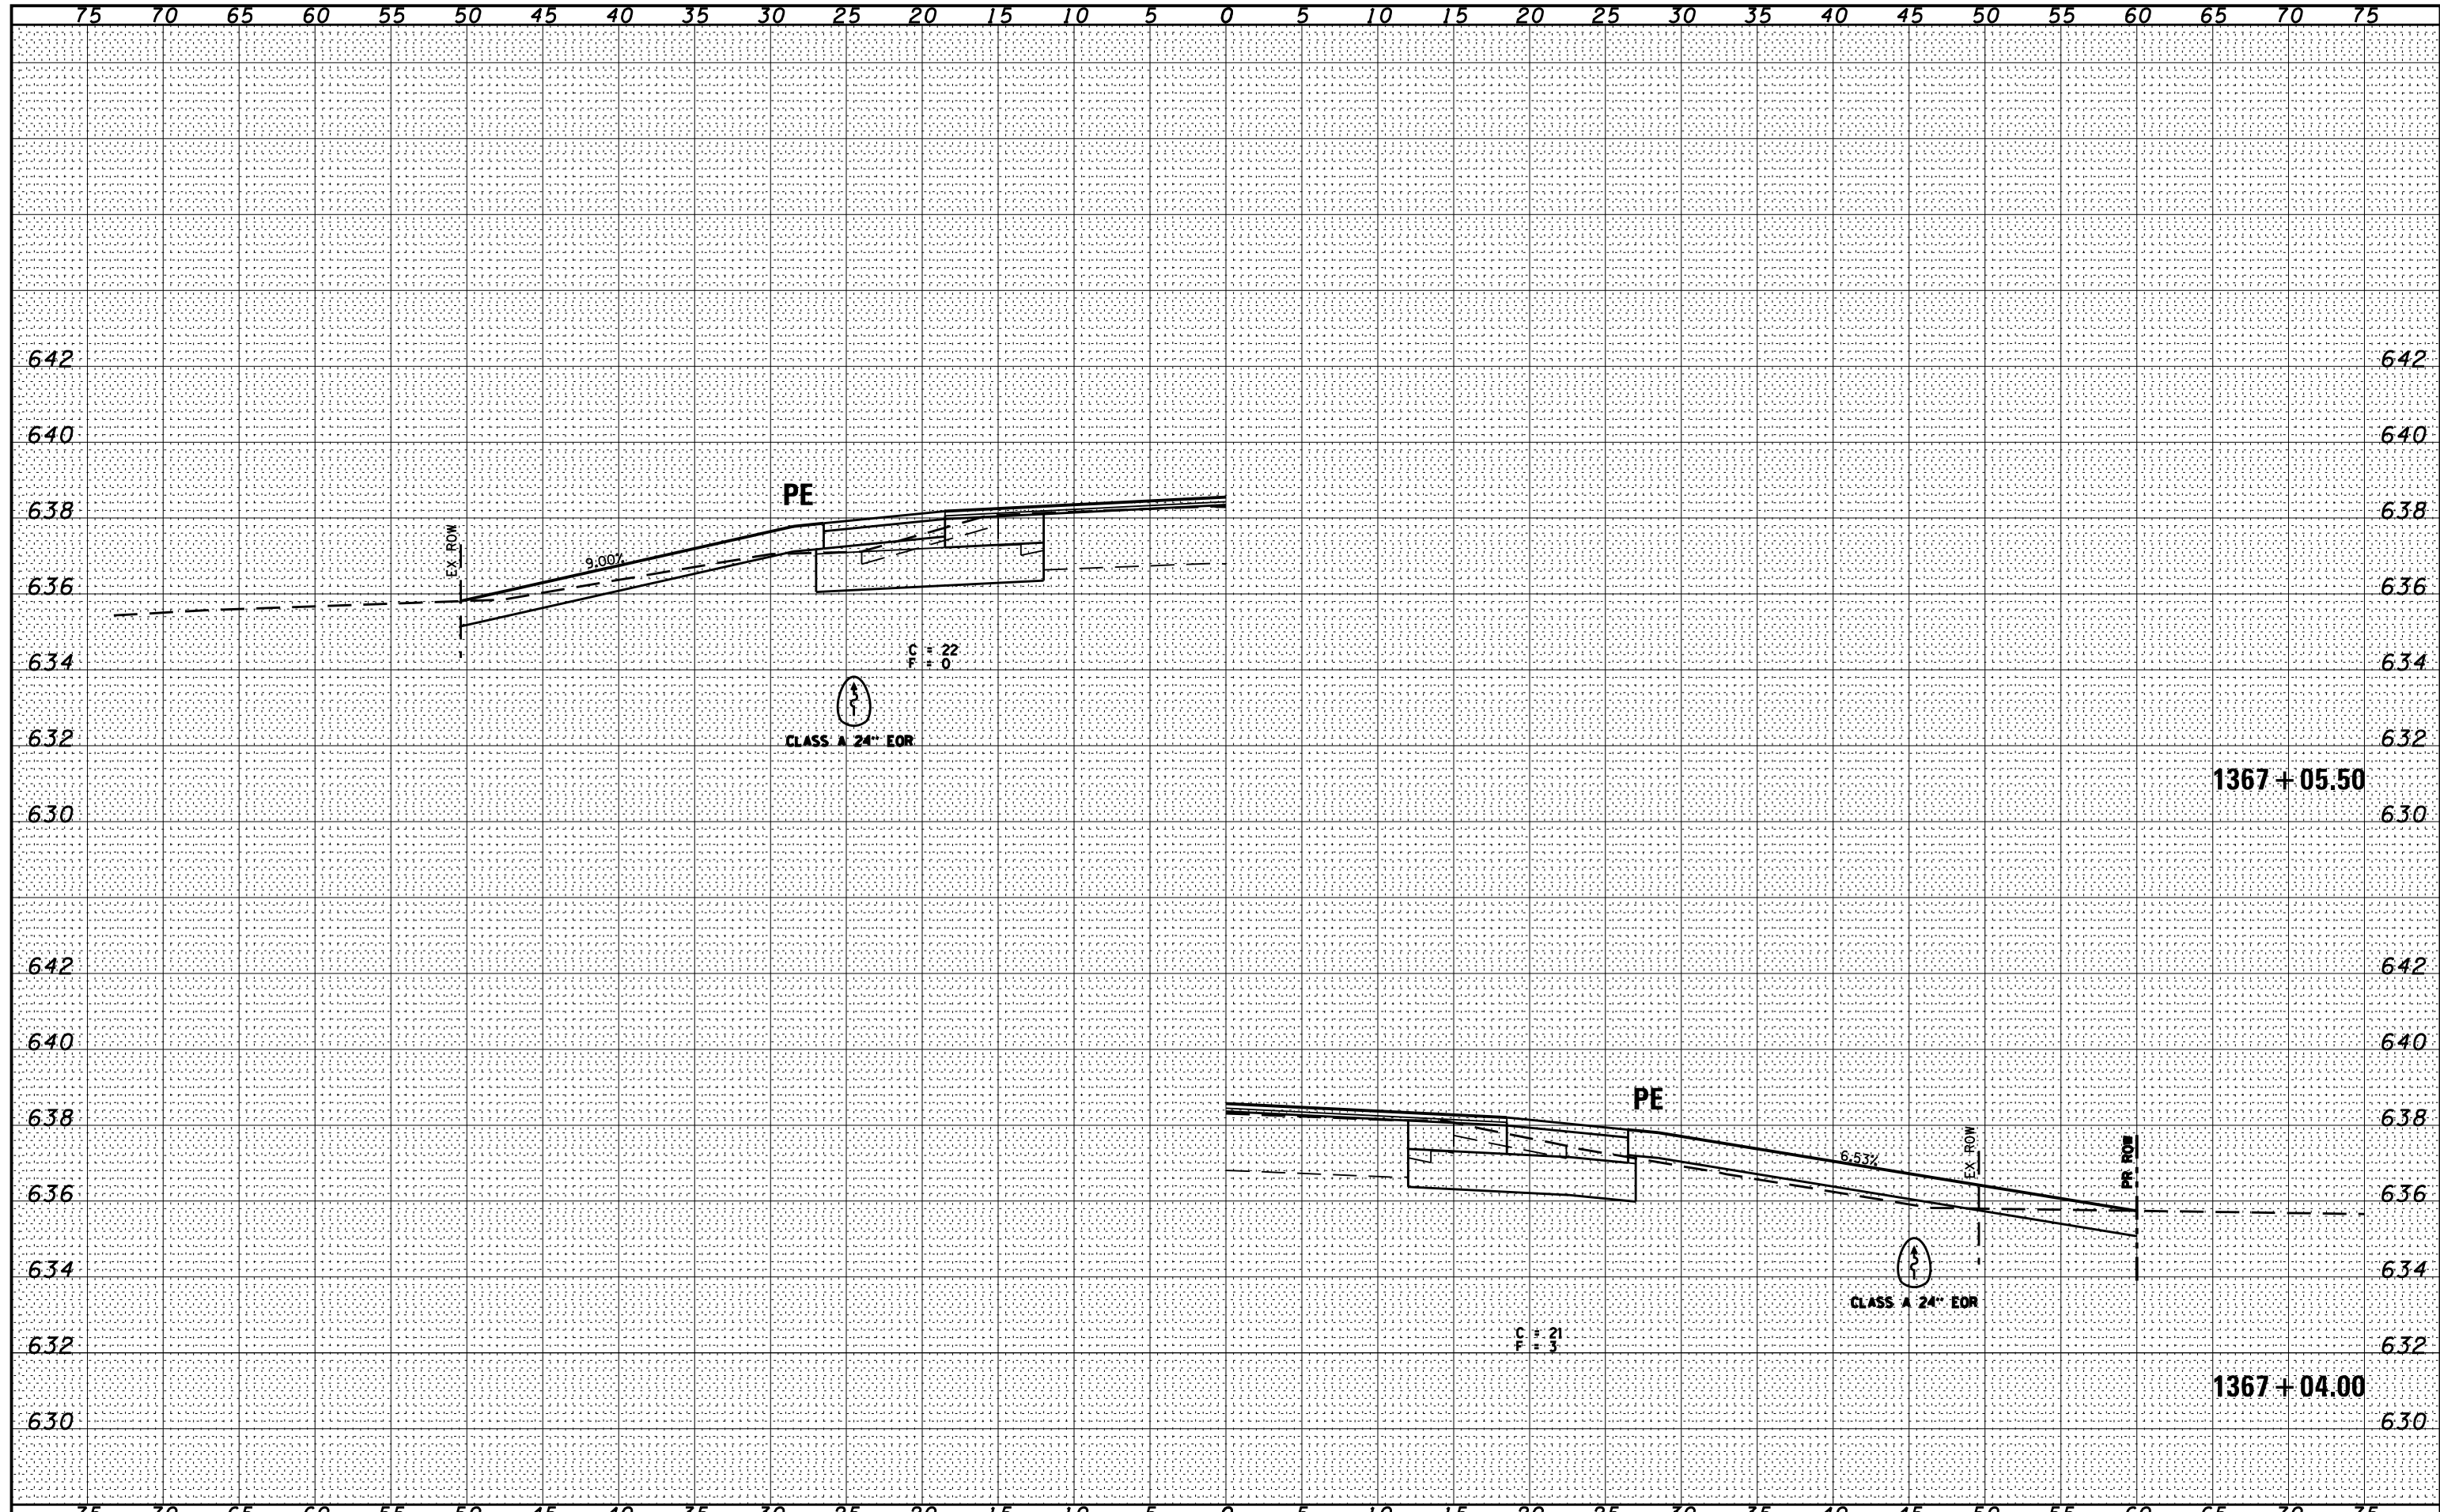

FILE NAME =	USER NAME =	DESIGNED -	REVISIED -	<b>STATE OF ILLINOIS</b> <b>DEPARTMENT OF TRANSPORTATION</b>	CROSS SECTIONS - IL 17		F.A.P. RTE.	SECTION	COUNTY	TOTAL SHEETS	SHEET NO.
D366905-SHT-XSSHT-IL17.DGN		DRAWN - LAG	REVISIED -		41	(I)W&RS-1	KANKAKEE	450	270		
PLOT SCALE = 1"=5'		CHECKED - JAC	REVISIED -		SCALE: 1"=5'		SHEET OF SHEETS		STA. 1367+04.00 TO STA. 1367+05.50	CONTRACT NO. 66905	
PLOT DATE = 07/13		DATE - 07/13	REVISIED -		ILLINOIS FED. AID PROJECT						