


DATE	
BY	
FINAL SURVEY	SURVEYED
NOTE BOOK	PLOTTED
NO.	TEMPLATE
	AREAS CHECKED

DATE	07/09
BY	CHAMLIN & ASSOCIATES
LAG	JAC
NOTE BOOK	
NO.	
	AREAS CHECKED

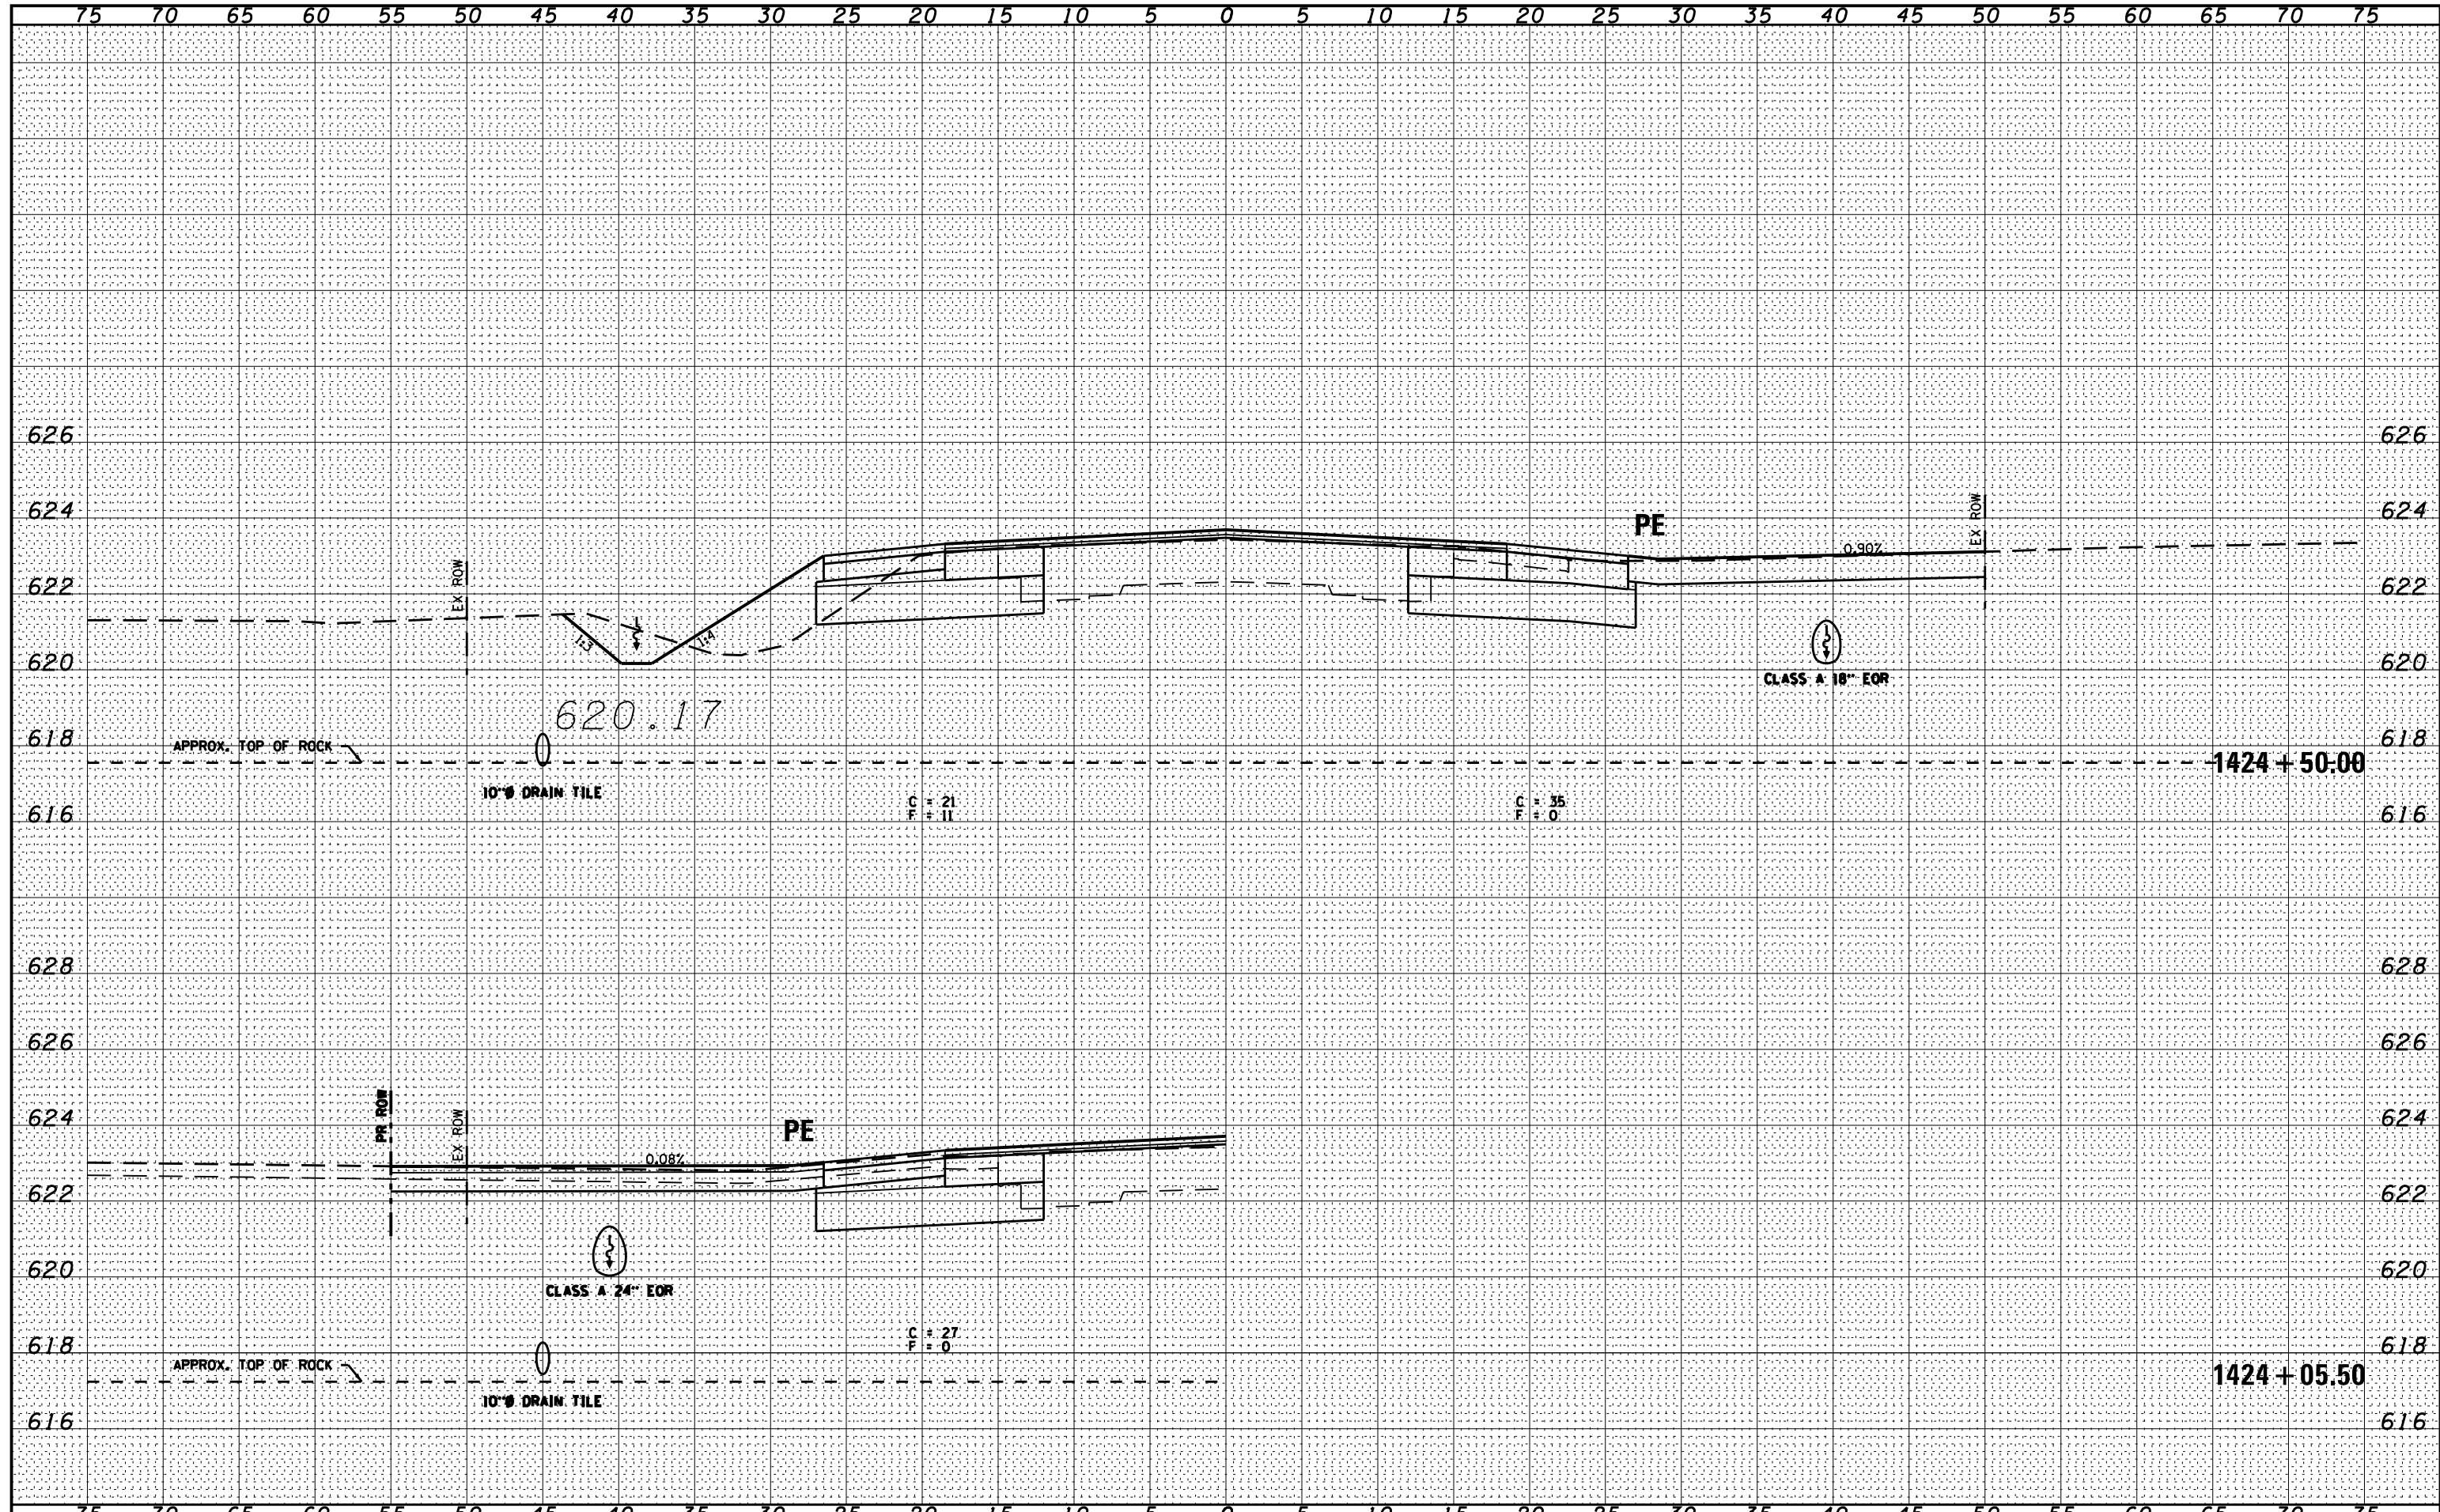

FILE NAME = D366905-SHT-KSSHT-IL17.DGN  
 USER NAME = ...  
 PLOT SCALE = 1"=5'  
 PLOT DATE = 07/13

DESIGNED -	REVISIED -
DRAWN - LAG	REVISIED -
CHECKED - JAC	REVISIED -
DATE - 07/13	REVISIED -

STATE OF ILLINOIS  
 DEPARTMENT OF TRANSPORTATION

CROSS SECTIONS - IL 17  
 SCALE: 1"=5'  
 SHEET OF SHEETS STA. 1424+05.50 TO STA. 1424+50.00

F.A.P. RTE.	SECTION	COUNTY	TOTAL SHEETS	SHEET NO.
41	(I)W&RS-1	KANKAKEE	450	343
			CONTRACT NO. 66905	
ILLINOIS FED. AID PROJECT				