


| | |
|--------------|---------------|
| BY | DATE |
| FINAL SURVEY | SURVEYED |
| NOTE BOOK | PLOTTED |
| NO. | TEMPLATE |
| | AREAS CHECKED |

| | |
|----------------------|---------------|
| BY | DATE |
| CHAMLIN & ASSOCIATES | 07/09 |
| LAG | 07/09 |
| JKC | 07/09 |
| | 07/09 |
| | 07/09 |
| ORIGINAL SURVEY | SURVEYED |
| NOTE BOOK | PLOTTED |
| NO. | TEMPLATE |
| | AREAS CHECKED |

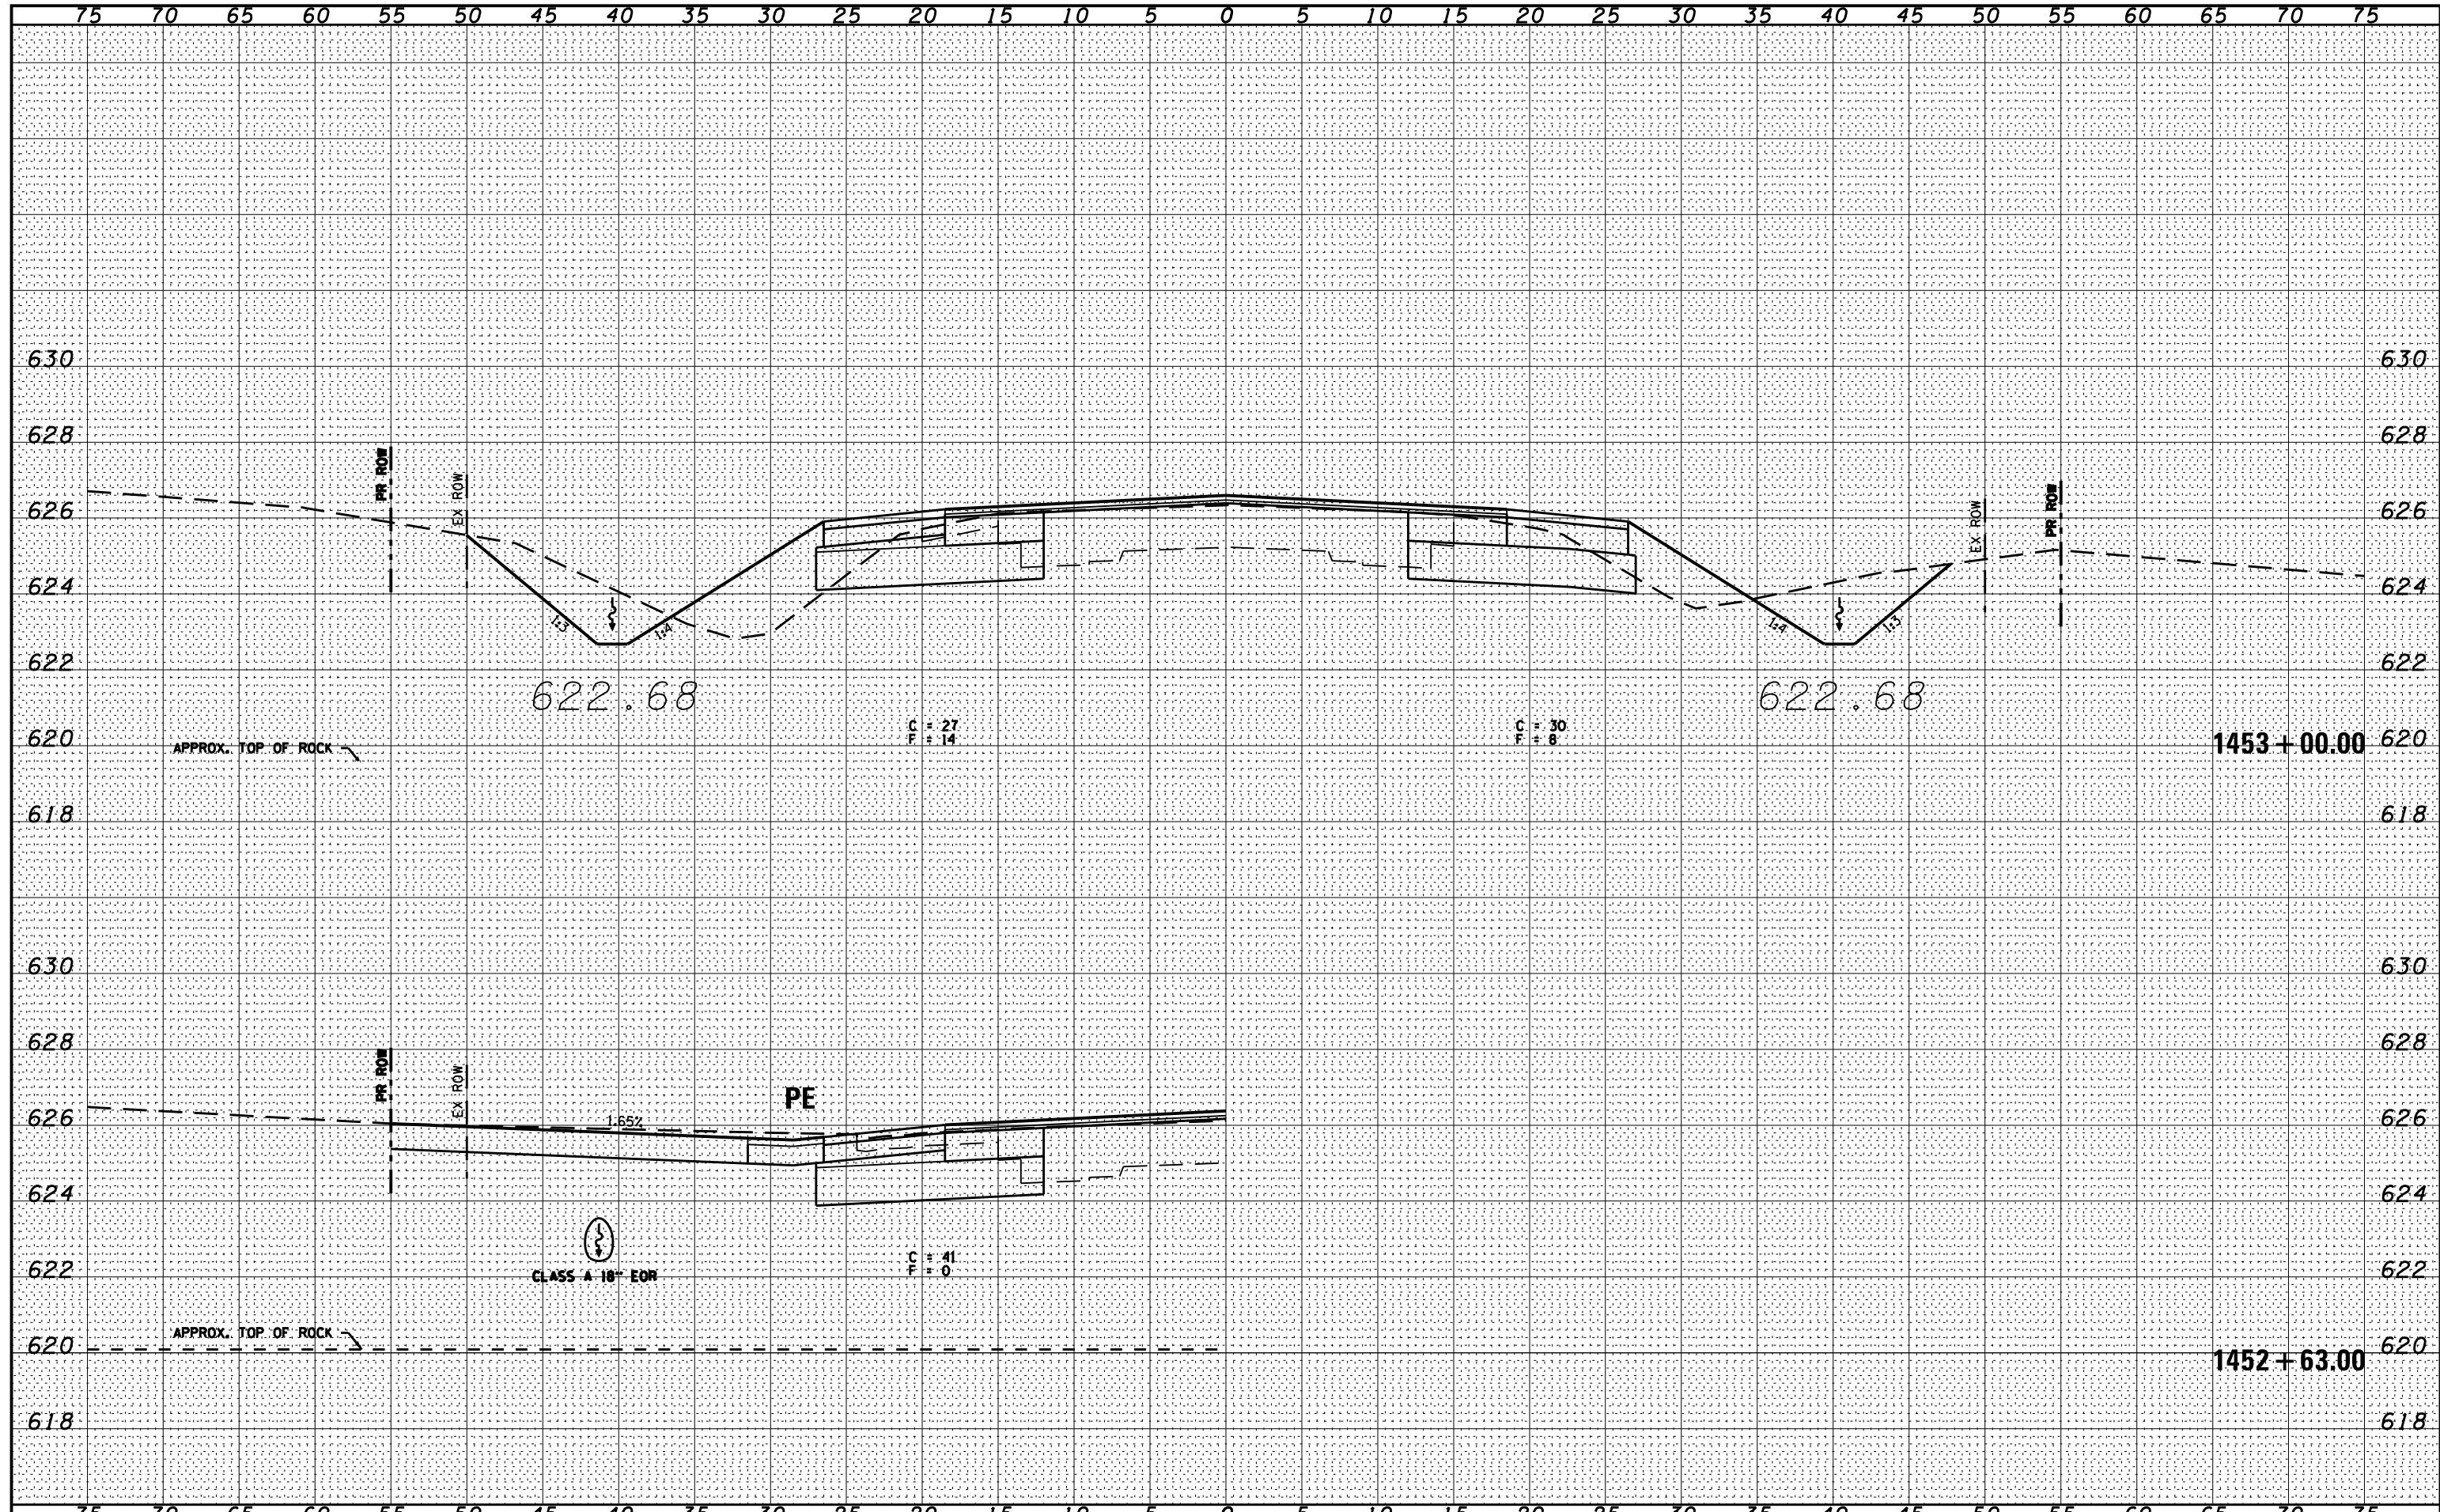

FILE NAME = D366905-SHT-KSSHT-IL17.DGN
 USER NAME = ...
 PLOT SCALE = 1"=5'
 PLOT DATE = 07/13

| | |
|---------------|------------|
| DESIGNED - | REVISIED - |
| DRAWN - LAG | REVISIED - |
| CHECKED - JKC | REVISIED - |
| DATE - 07/13 | REVISIED - |

STATE OF ILLINOIS
 DEPARTMENT OF TRANSPORTATION

CROSS SECTIONS - IL 17
 SCALE: 1"=5'
 SHEET OF SHEETS STA. 1452+63.00 TO STA. 1453+00.00

| | | | | |
|---------------------------|-----------|----------|--------------|-----------|
| F.A.P. RTE. | SECTION | COUNTY | TOTAL SHEETS | SHEET NO. |
| 41 | (1)W&RS-1 | KANKAKEE | 450 | 386 |
| CONTRACT NO. 66905 | | | | |
| ILLINOIS FED. AID PROJECT | | | | |