


DATE	
BY	
FINAL SURVEY	SURVEYED
NOTE BOOK NO.	PLOTTED
	TEMPLATE
	AREAS CHECKED

DATE	07/09
BY	CHAMLIN & ASSOCIATES
LAG	JAC
ORIGINAL SURVEY	SURVEYED
NOTE BOOK NO.	PLOTTED
	TEMPLATE
	AREAS CHECKED

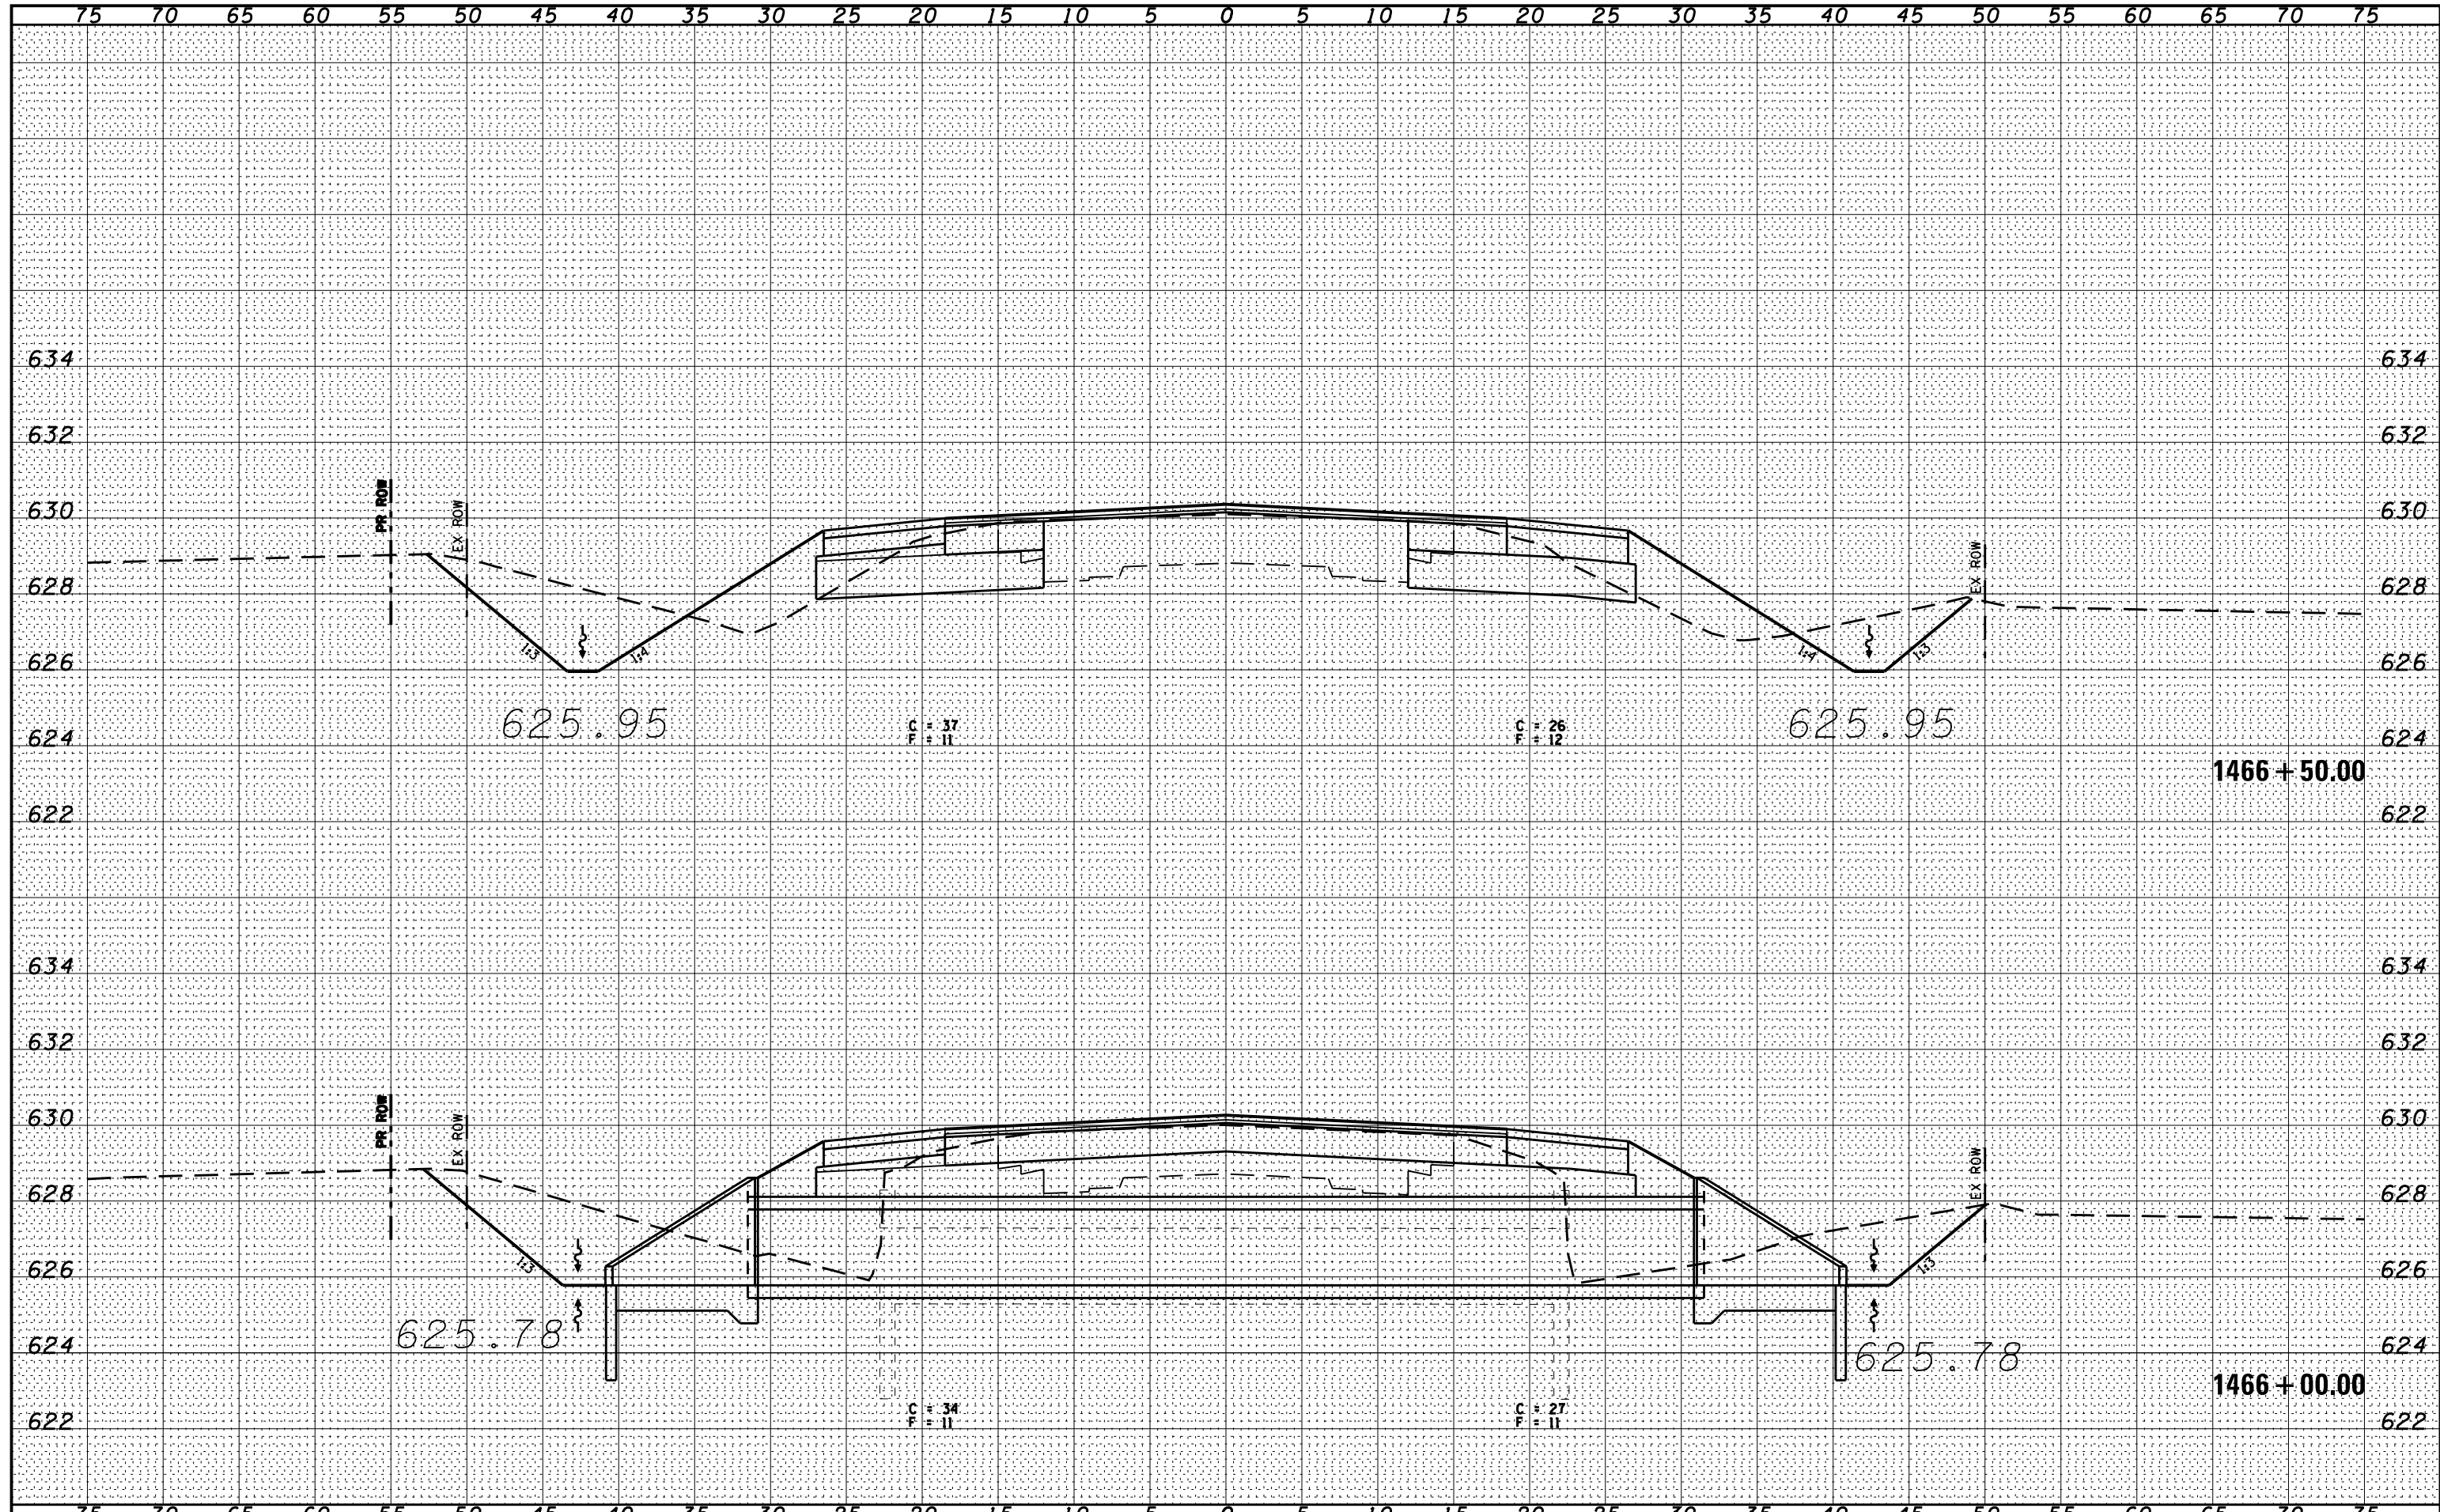

FILE NAME = D366905-SHT-KSSHT-IL17.DGN	USER NAME = ...	DESIGNED -	REVISÉ -	STATE OF ILLINOIS DEPARTMENT OF TRANSPORTATION	CROSS SECTIONS - IL 17		F.A.P. RTE. 41	SECTION (I)W&RS-1	COUNTY KANKAKEE	TOTAL SHEETS 450	SHEET NO. 404	
PLOT SCALE = 1"=5'		DRAWN - LAG	REVISÉ -		SCALE: 1"=5'	SHEET	OF	SHEETS	STA. 1466+00.00 TO STA. 1466+50.00	CONTRACT NO. 66905		
PLOT DATE = 07/13		CHECKED - JAC	REVISÉ -		ILLINOIS FED. AID PROJECT							
		DATE - 07/13	REVISÉ -									