


BY	DATE
CHAMLIN & ASSOCIATES	07/09
LAG	07/09
JAC	07/09
...	07/09
...	07/09
...	07/09
...	07/09

FINAL SURVEY	SURVEYED	DATE
NOTE BOOK	PLOTTED	07/09
NO.	TEMPLATE	07/09
	AREAS CHECKED	07/09

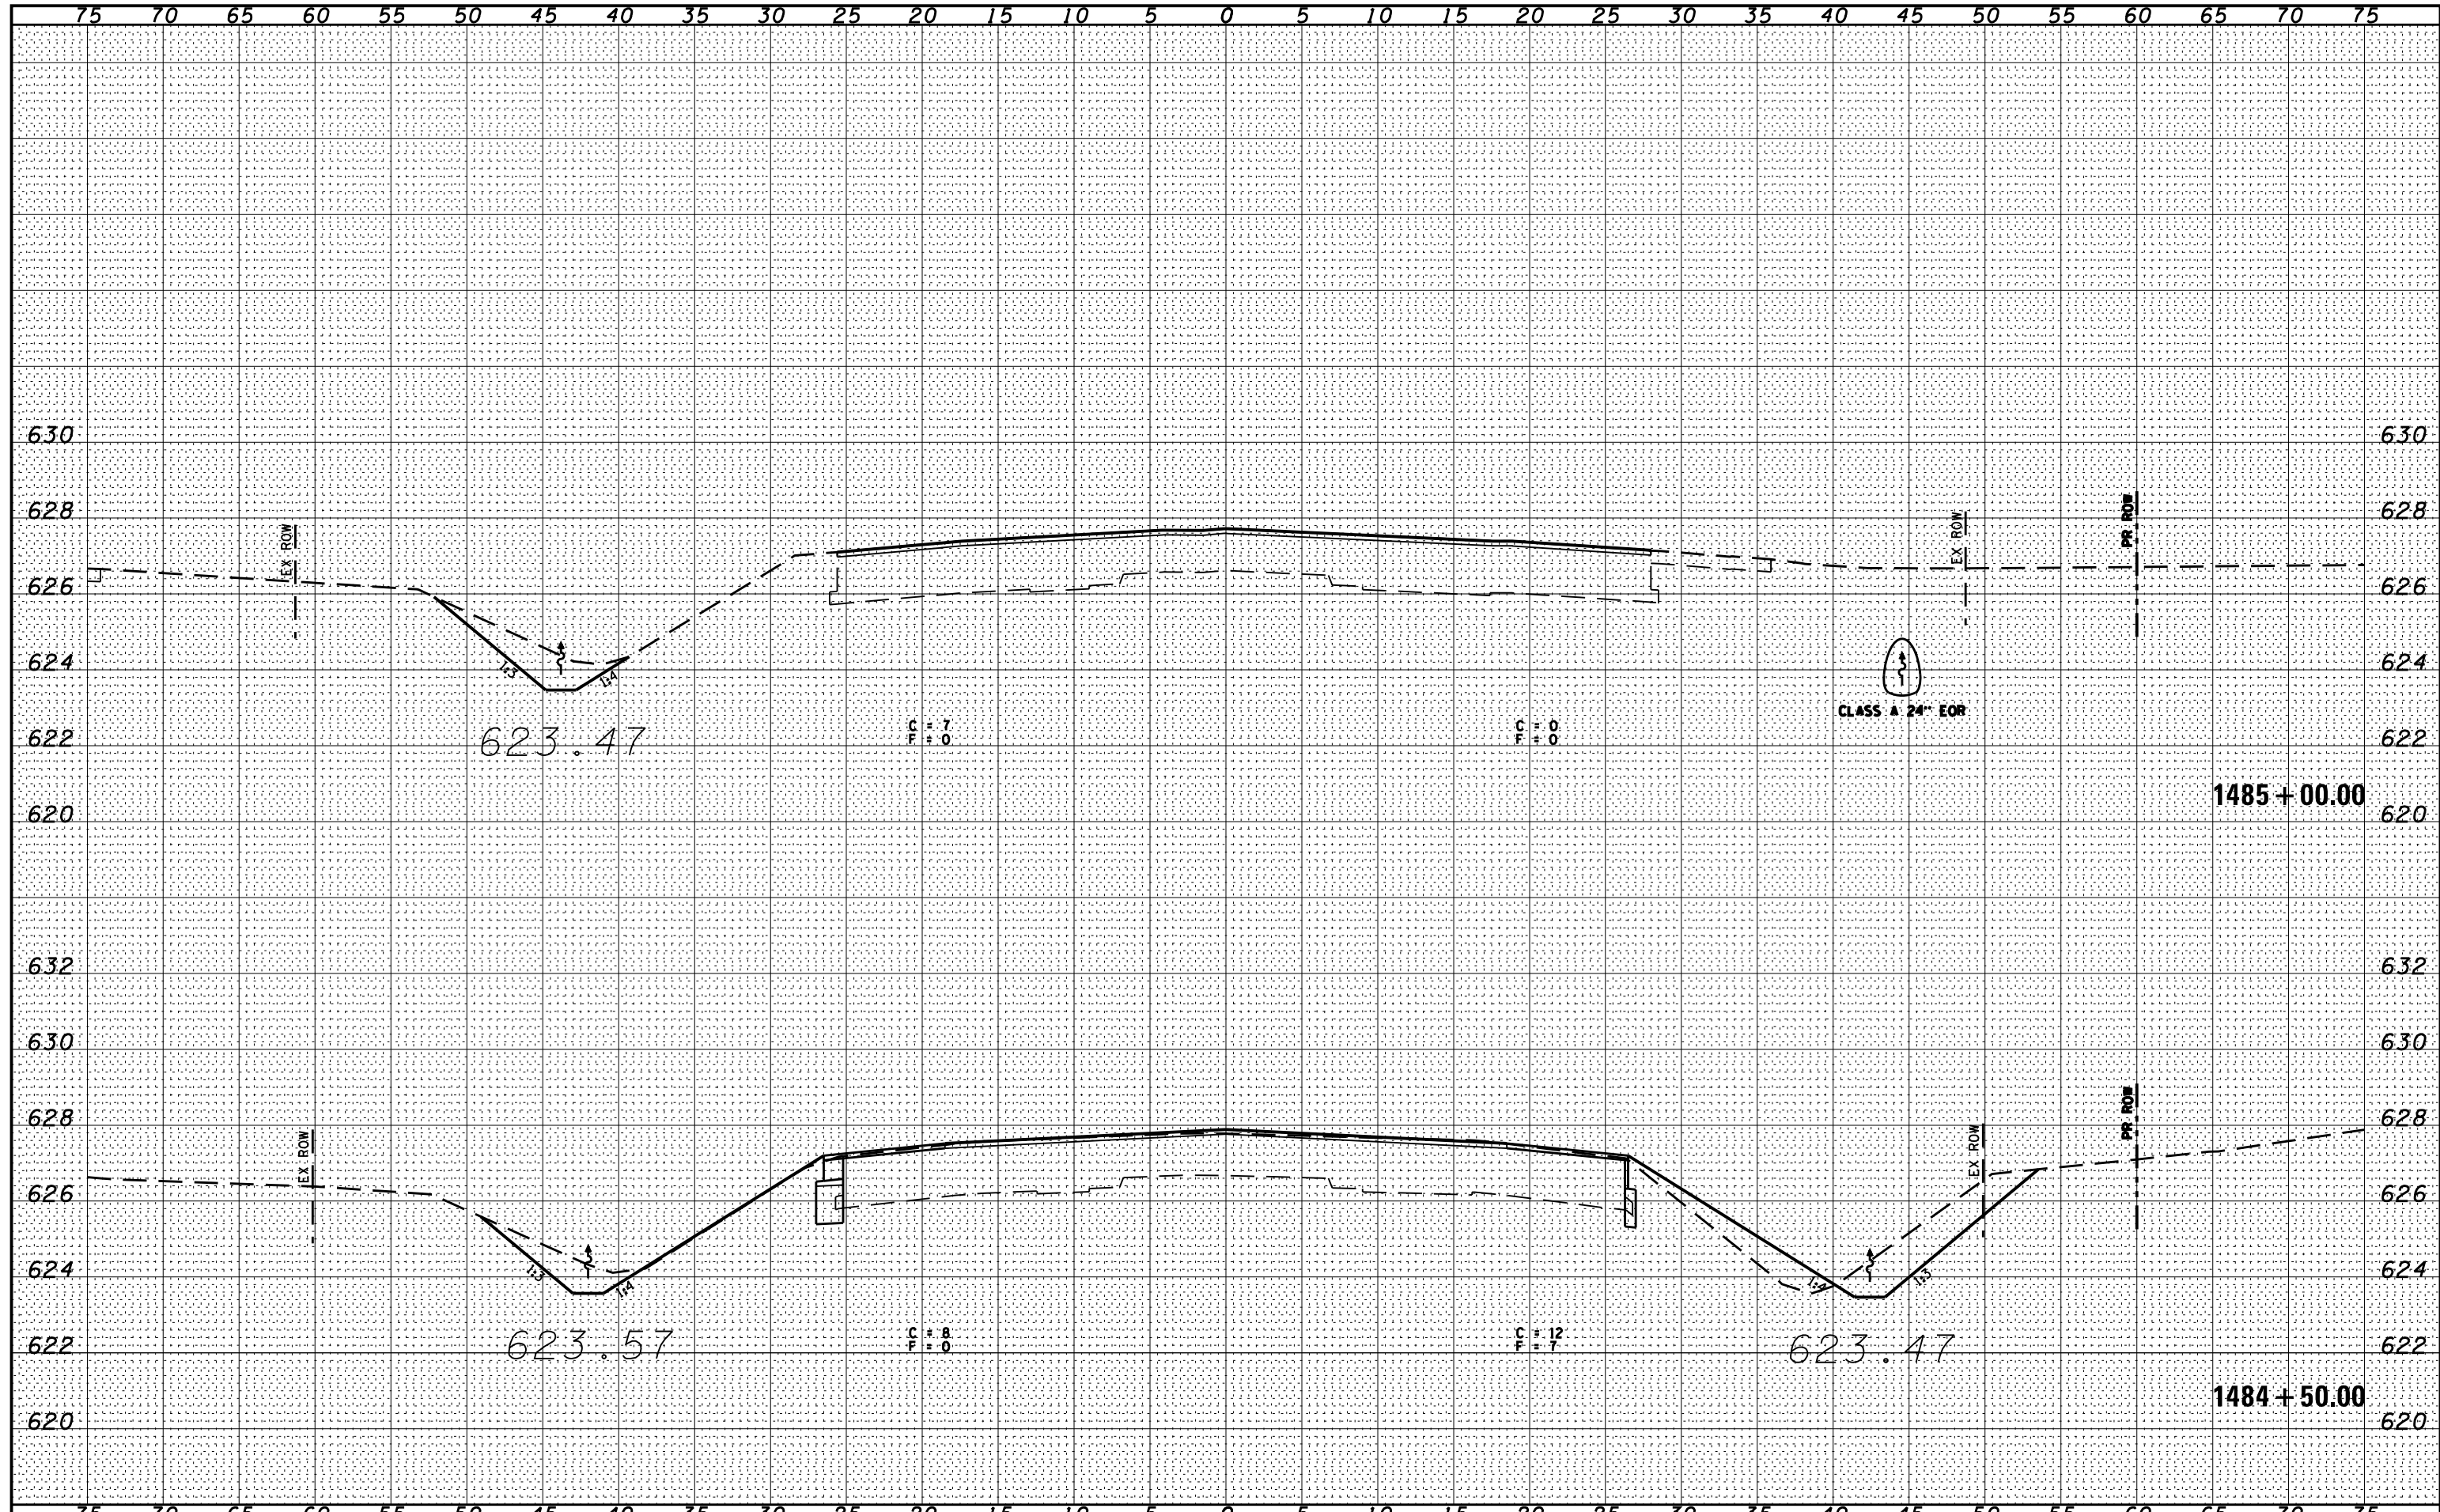

FILE NAME = D366905-SHT-KSSHT-IL17.DGN	USER NAME = ...	DESIGNED -	REVISD -	<b>STATE OF ILLINOIS</b> <b>DEPARTMENT OF TRANSPORTATION</b>  <b>CROSS SECTIONS - IL 17</b>	F.A.P. RTE. 41	SECTION (1)W&RS-1	COUNTY KANKAKEE	TOTAL SHEETS 450	SHEET NO. 426	
	PLOT SCALE = 1"=5'	DRAWN - LAG	REVISD -		SCALE: 1"=5'	SHEET	OF	SHEETS	STA. 1484+50.00	TO STA. 1485+00.00
	PLOT DATE = 07/13	CHECKED - JAC	REVISD -						CONTRACT NO. 66905	
		DATE - 07/13	REVISD -			ILLINOIS FED. AID PROJECT				