


| | |
|--------------|---------------|
| BY | DATE |
| | |
| FINAL SURVEY | SURVEYED |
| NOTE BOOK | PLOTTED |
| NO. | TEMPLATE |
| | AREAS CHECKED |
| | |

| | |
|----------------------|---------------|
| BY | DATE |
| CHAMLIN & ASSOCIATES | 12/09 |
| LAG | 12/09 |
| | |
| ORIGINAL SURVEY | SURVEYED |
| NOTE BOOK | PLOTTED |
| NO. | TEMPLATE |
| | AREAS CHECKED |
| | |

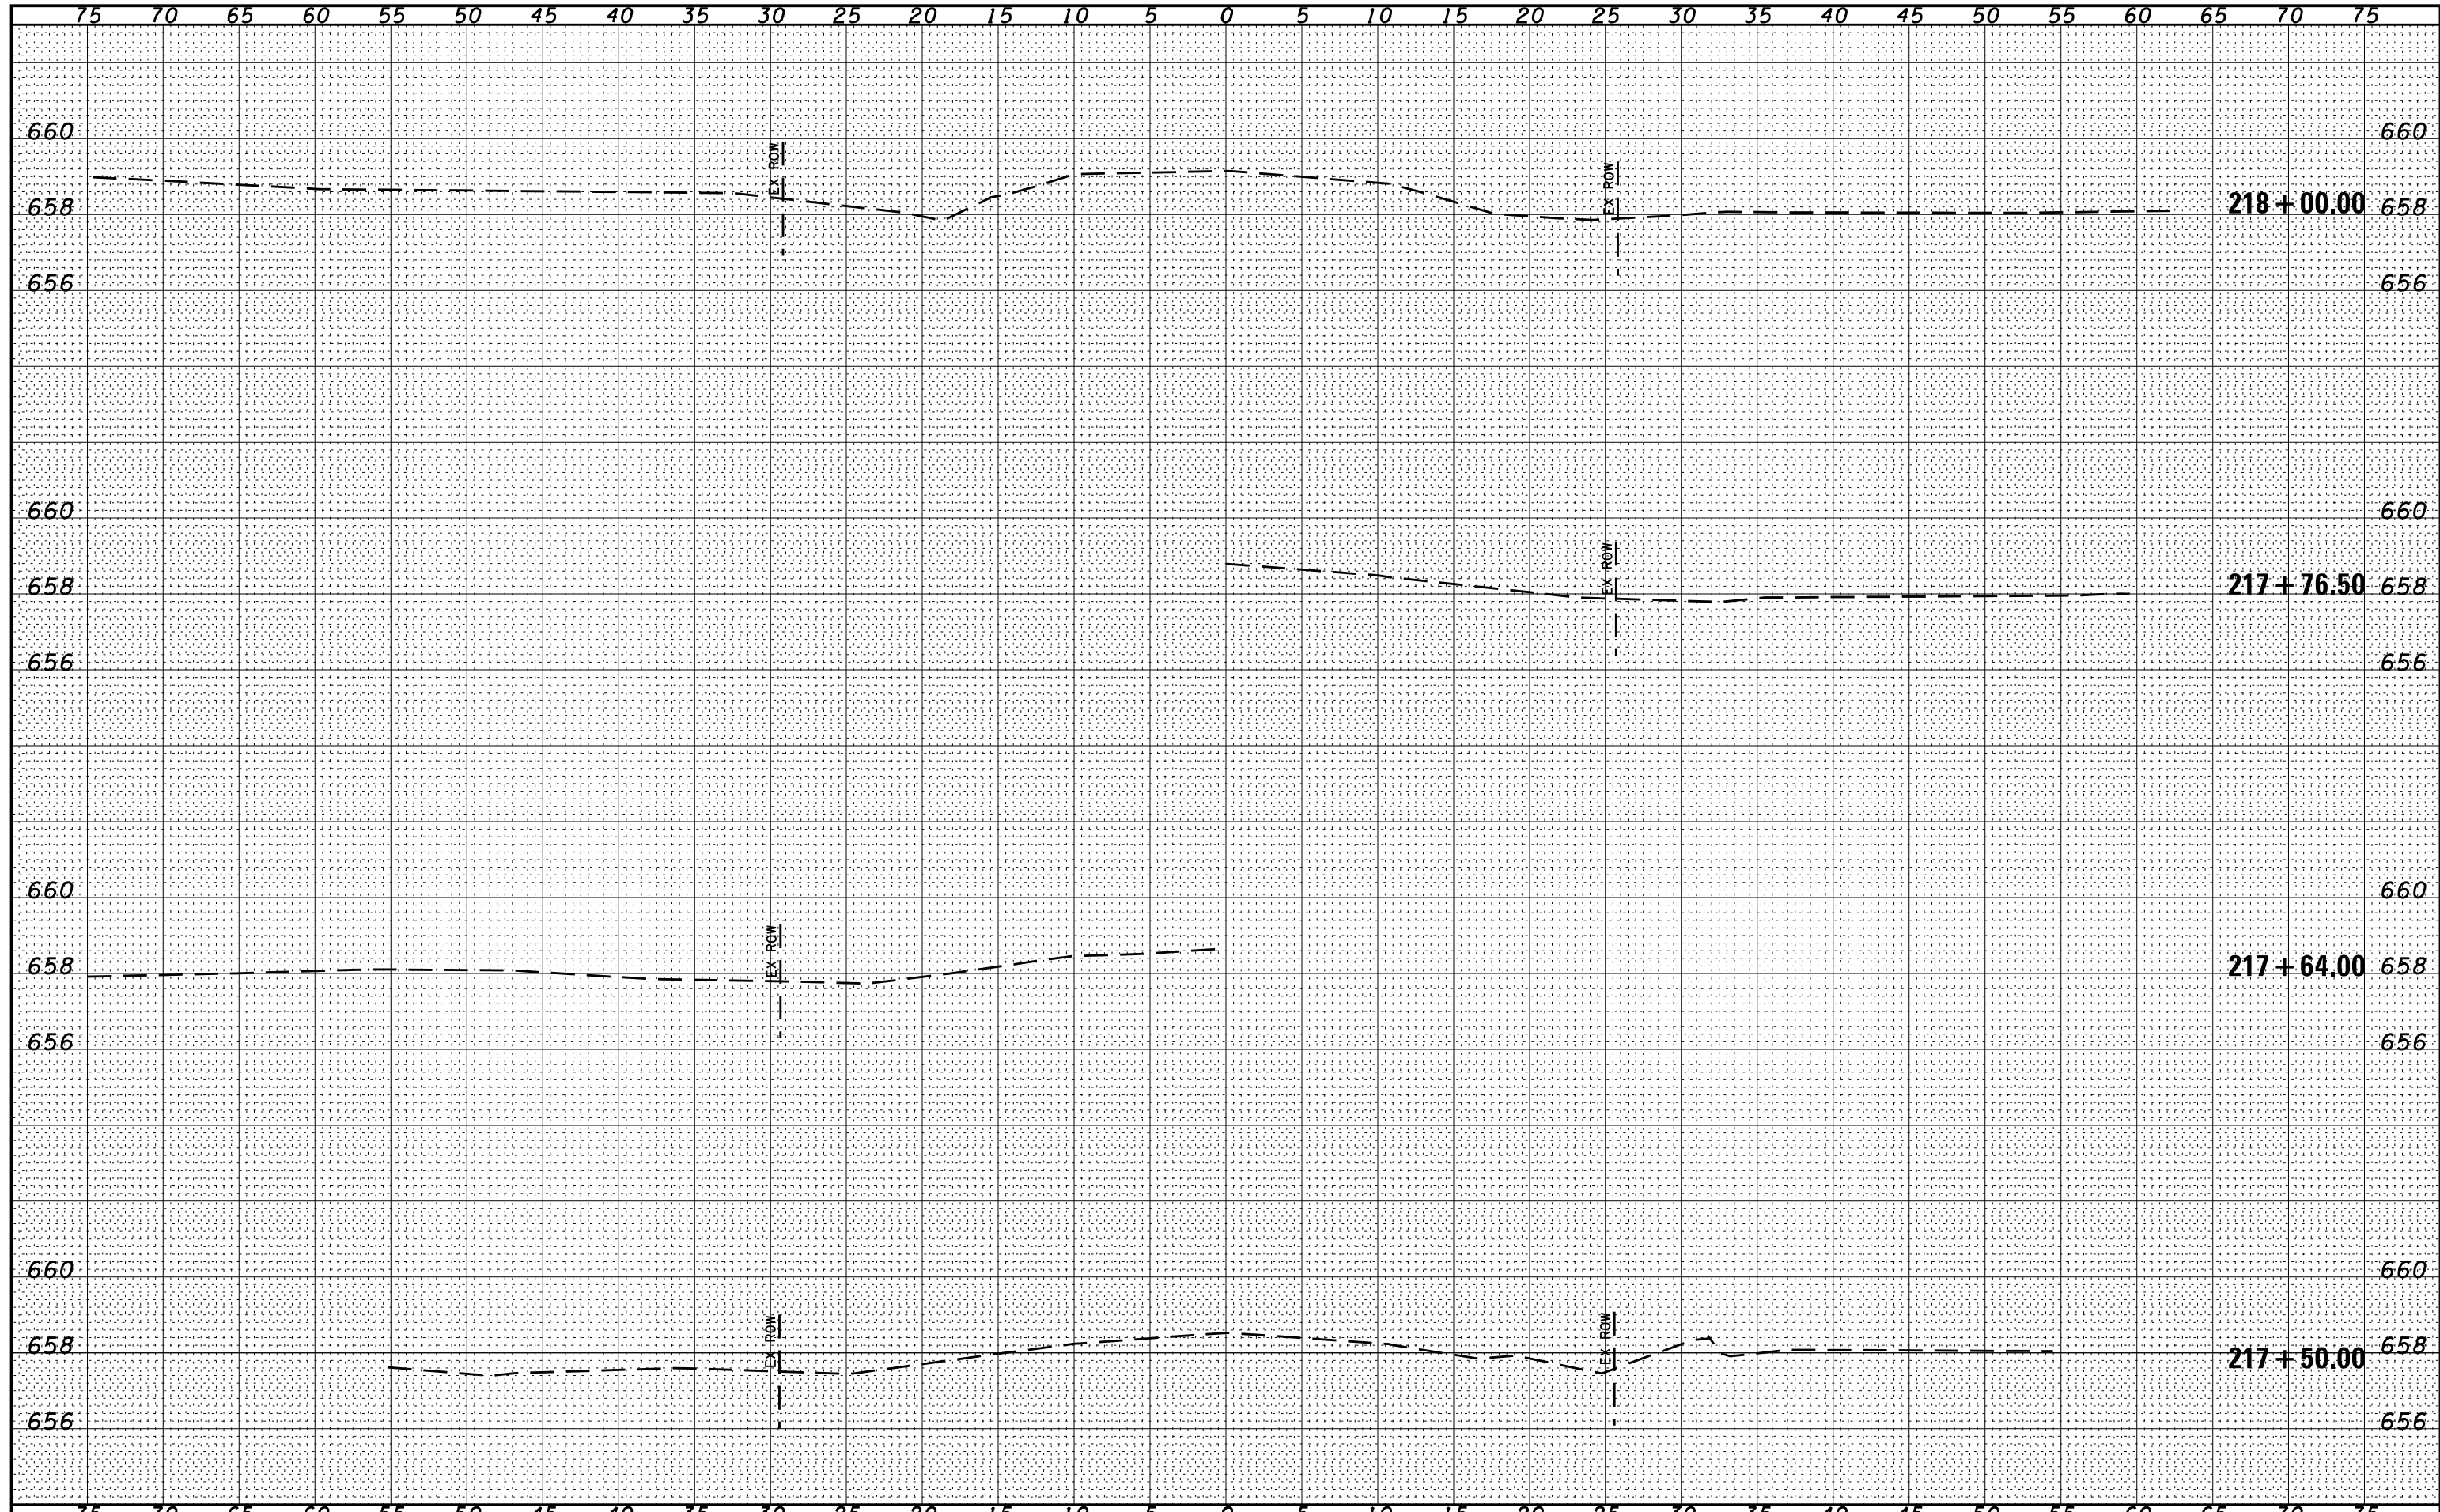

| | | | | | | | | | | | | |
|---|--------------------|---------------|-----------|---|-------------------------------------|-------|----------------|-------------------|-----------------|-------------------|---------------------------|--|
| FILE NAME = D366905-SHT-KSSHT-S5000.DGN | USER NAME = ... | DESIGNED - | REVISED - | STATE OF ILLINOIS DEPARTMENT OF TRANSPORTATION | CROSS SECTIONS - S5000W ROAD | | F.A.P. RTE. 41 | SECTION (I)W&RS-1 | COUNTY KANKAKEE | TOTAL SHEETS 450 | SHEET NO. 433 | |
| | PLOT SCALE = 1"=5' | DRAWN - LAG | REVISED - | | SCALE: 1"=5' | SHEET | OF | SHEETS | STA. 217+50.00 | TO STA. 218+00.00 | CONTRACT NO. 66905 | |
| | PLOT DATE = 07/13 | CHECKED - JKC | REVISED - | | ILLINOIS FED. AID PROJECT | | | | | | | |
| | | DATE - 07/13 | REVISED - | | | | | | | | | |