


| | |
|--------------|---------------|
| DATE | |
| BY | |
| FINAL SURVEY | SURVEYED |
| NOTE BOOK | PLOTTED |
| NO. | TEMPLATE |
| | AREAS CHECKED |

| | |
|-----------------|----------------------|
| DATE | 07/09 |
| BY | CHAMLIN & ASSOCIATES |
| LAG | JAC |
| ORIGINAL SURVEY | PLOTTED |
| NOTE BOOK | TEMPLATE |
| NO. | AREAS CHECKED |

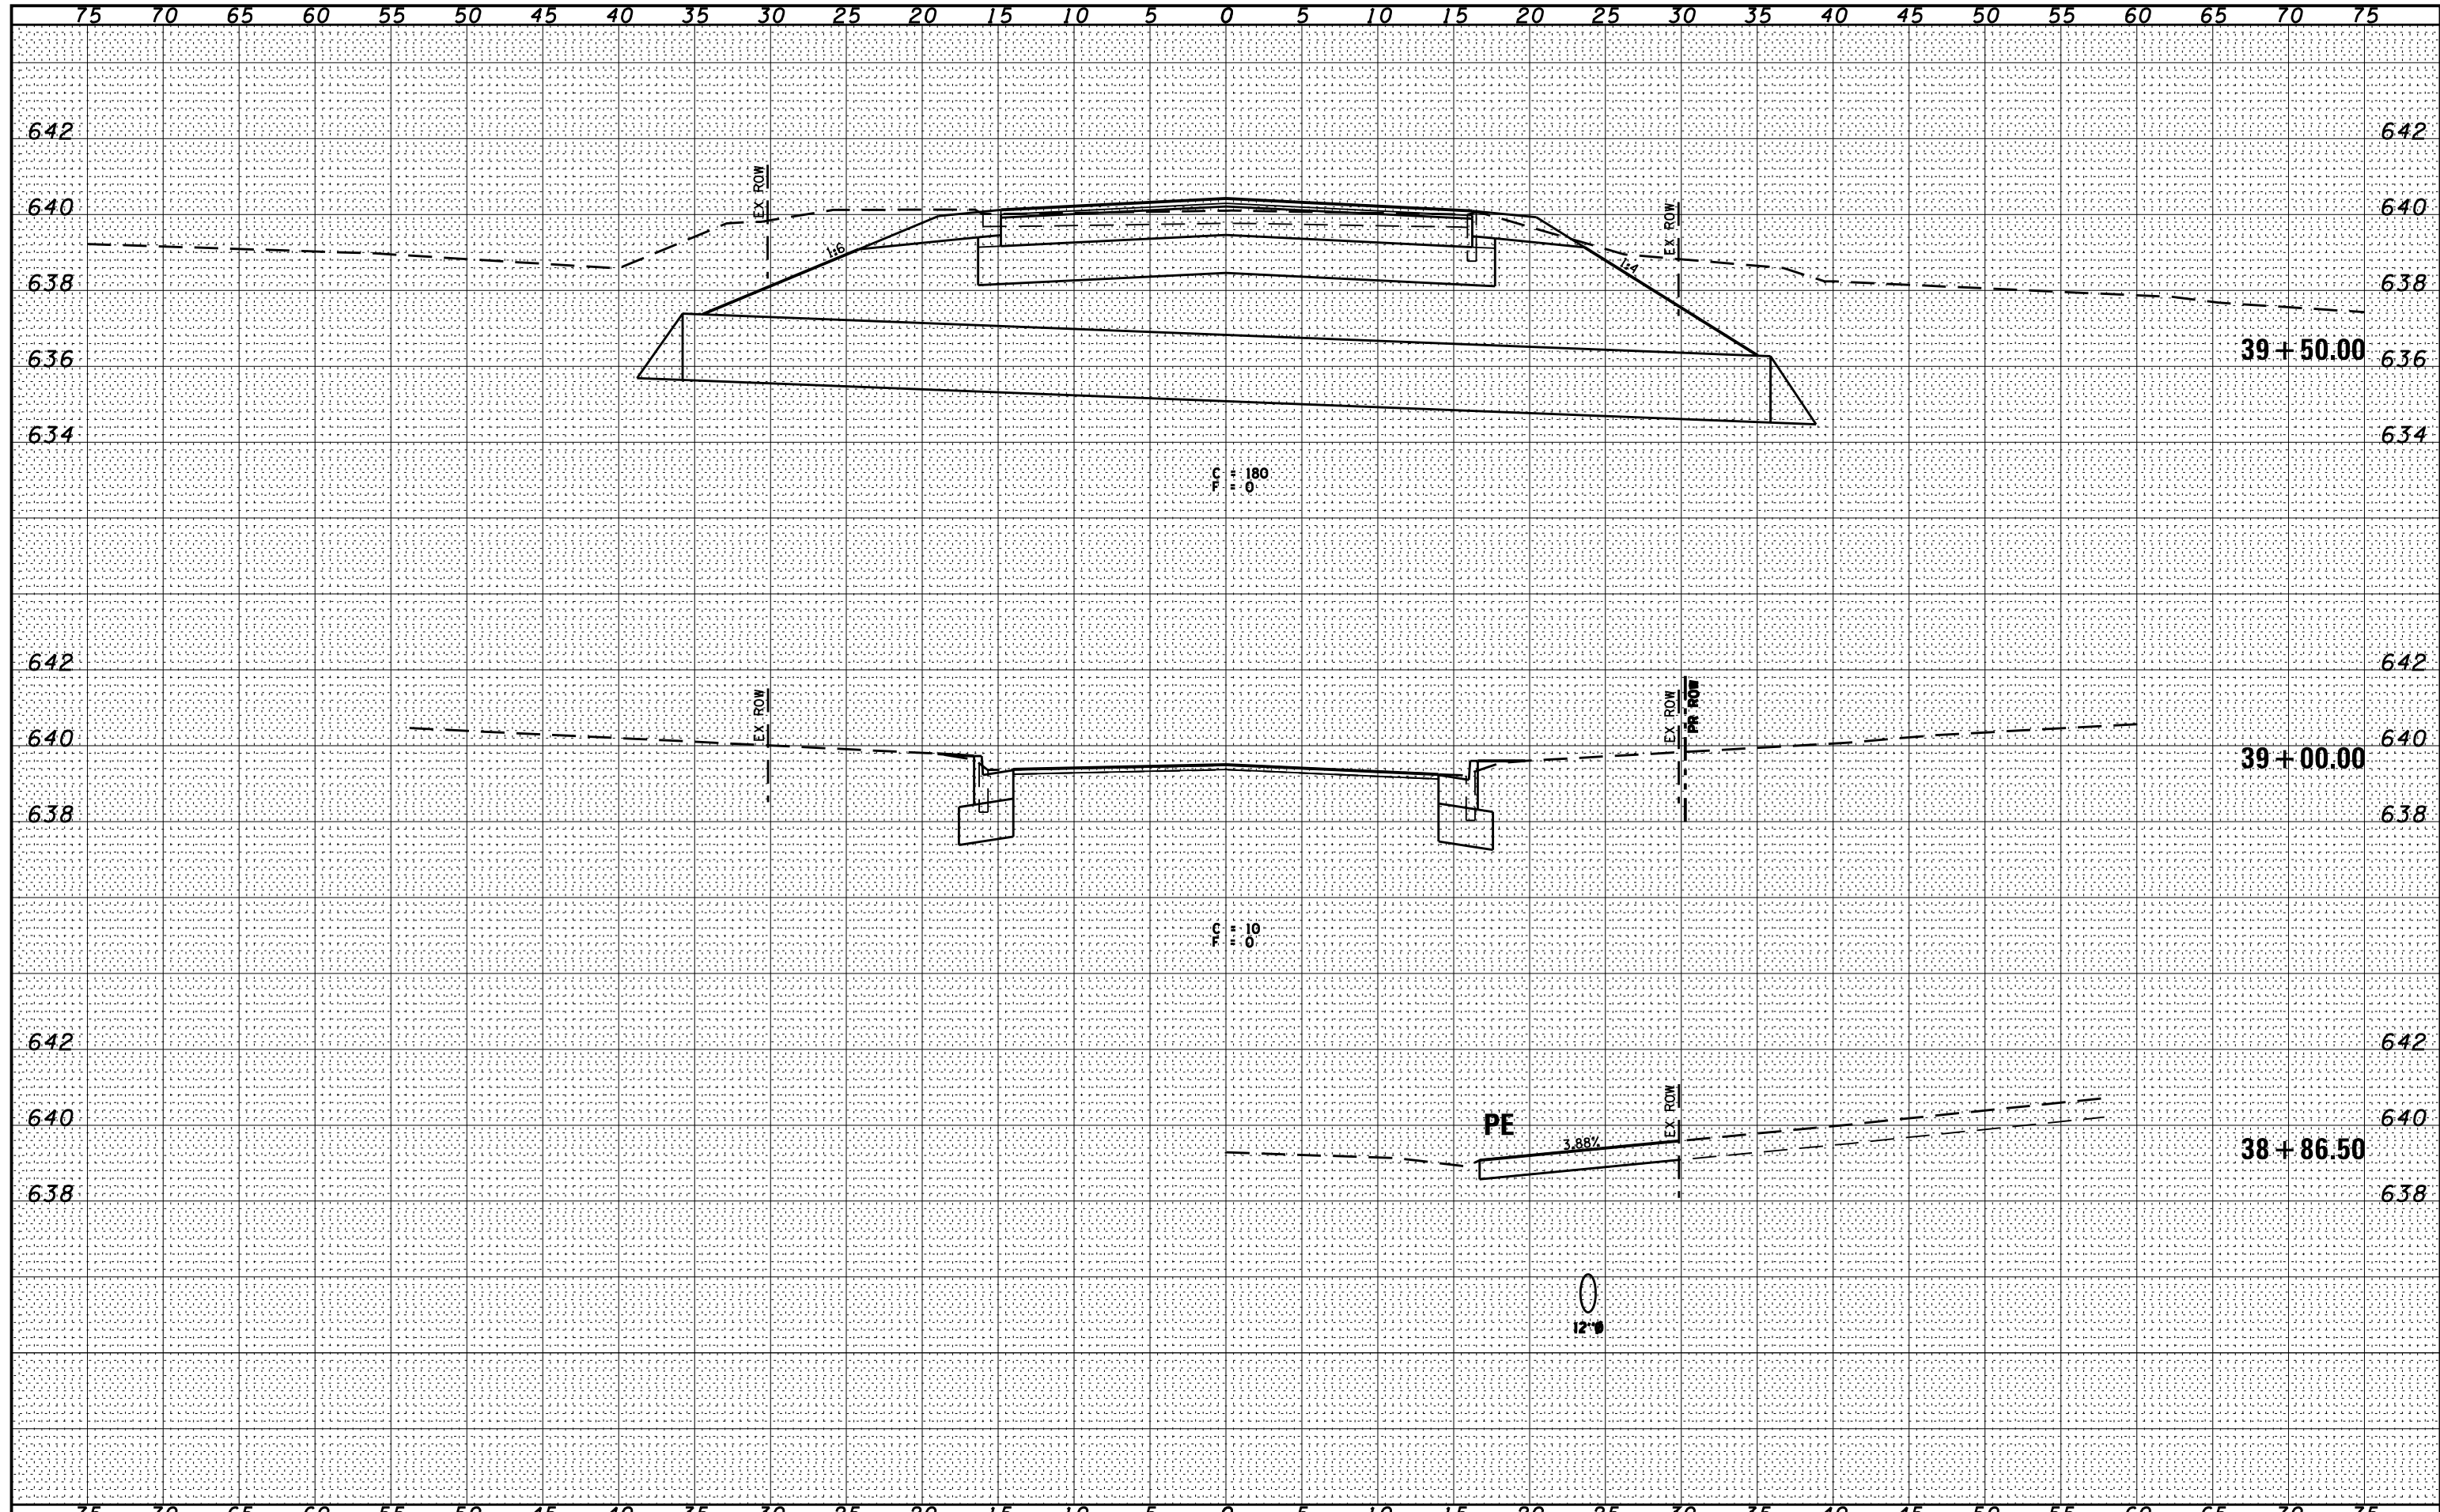

| | | | | | | | | | | | |
|--|--------------------|---------------|----------|---|---------------------------------------|-----------------|--------------------------------|---------------------------|-----------------|---------------------------|---------------|
| FILE NAME = D366905-SHT-KSSHT-RAYM.DGN | USER NAME = ... | DESIGNED - | REVISD - | STATE OF ILLINOIS DEPARTMENT OF TRANSPORTATION | CROSS SECTIONS - RAYMOND DRIVE | | F.A.P. RTE. 41 | SECTION (I)W&RS-1 | COUNTY KANKAKEE | TOTAL SHEETS 450 | SHEET NO. 437 |
| | PLOT SCALE = 1"=5' | DRAWN - LAG | REVISD - | | SCALE: 1"=5' | SHEET OF SHEETS | STA. 39+50.00 TO STA. 39+50.00 | CONTRACT NO. 66905 | | ILLINOIS FED. AID PROJECT | |
| | PLOT DATE = 07/13 | CHECKED - JAC | REVISD - | | | | | | | | |
| | | DATE - 07/13 | REVISD - | | | | | | | | |