


BY	DATE
FINAL SURVEY	SURVEYED
NOTE BOOK	PLOTTED
NO.	TEMPLATE
	AREAS CHECKED

BY	DATE
CHAMLIN & ASSOCIATES	07/09
LAG	07/09
JKC	07/09
	07/09
	07/09
	07/09
	07/09
	07/09
	07/09

ORIGINAL SURVEY	SURVEYED
NOTE BOOK	PLOTTED
NO.	TEMPLATE
	AREAS CHECKED

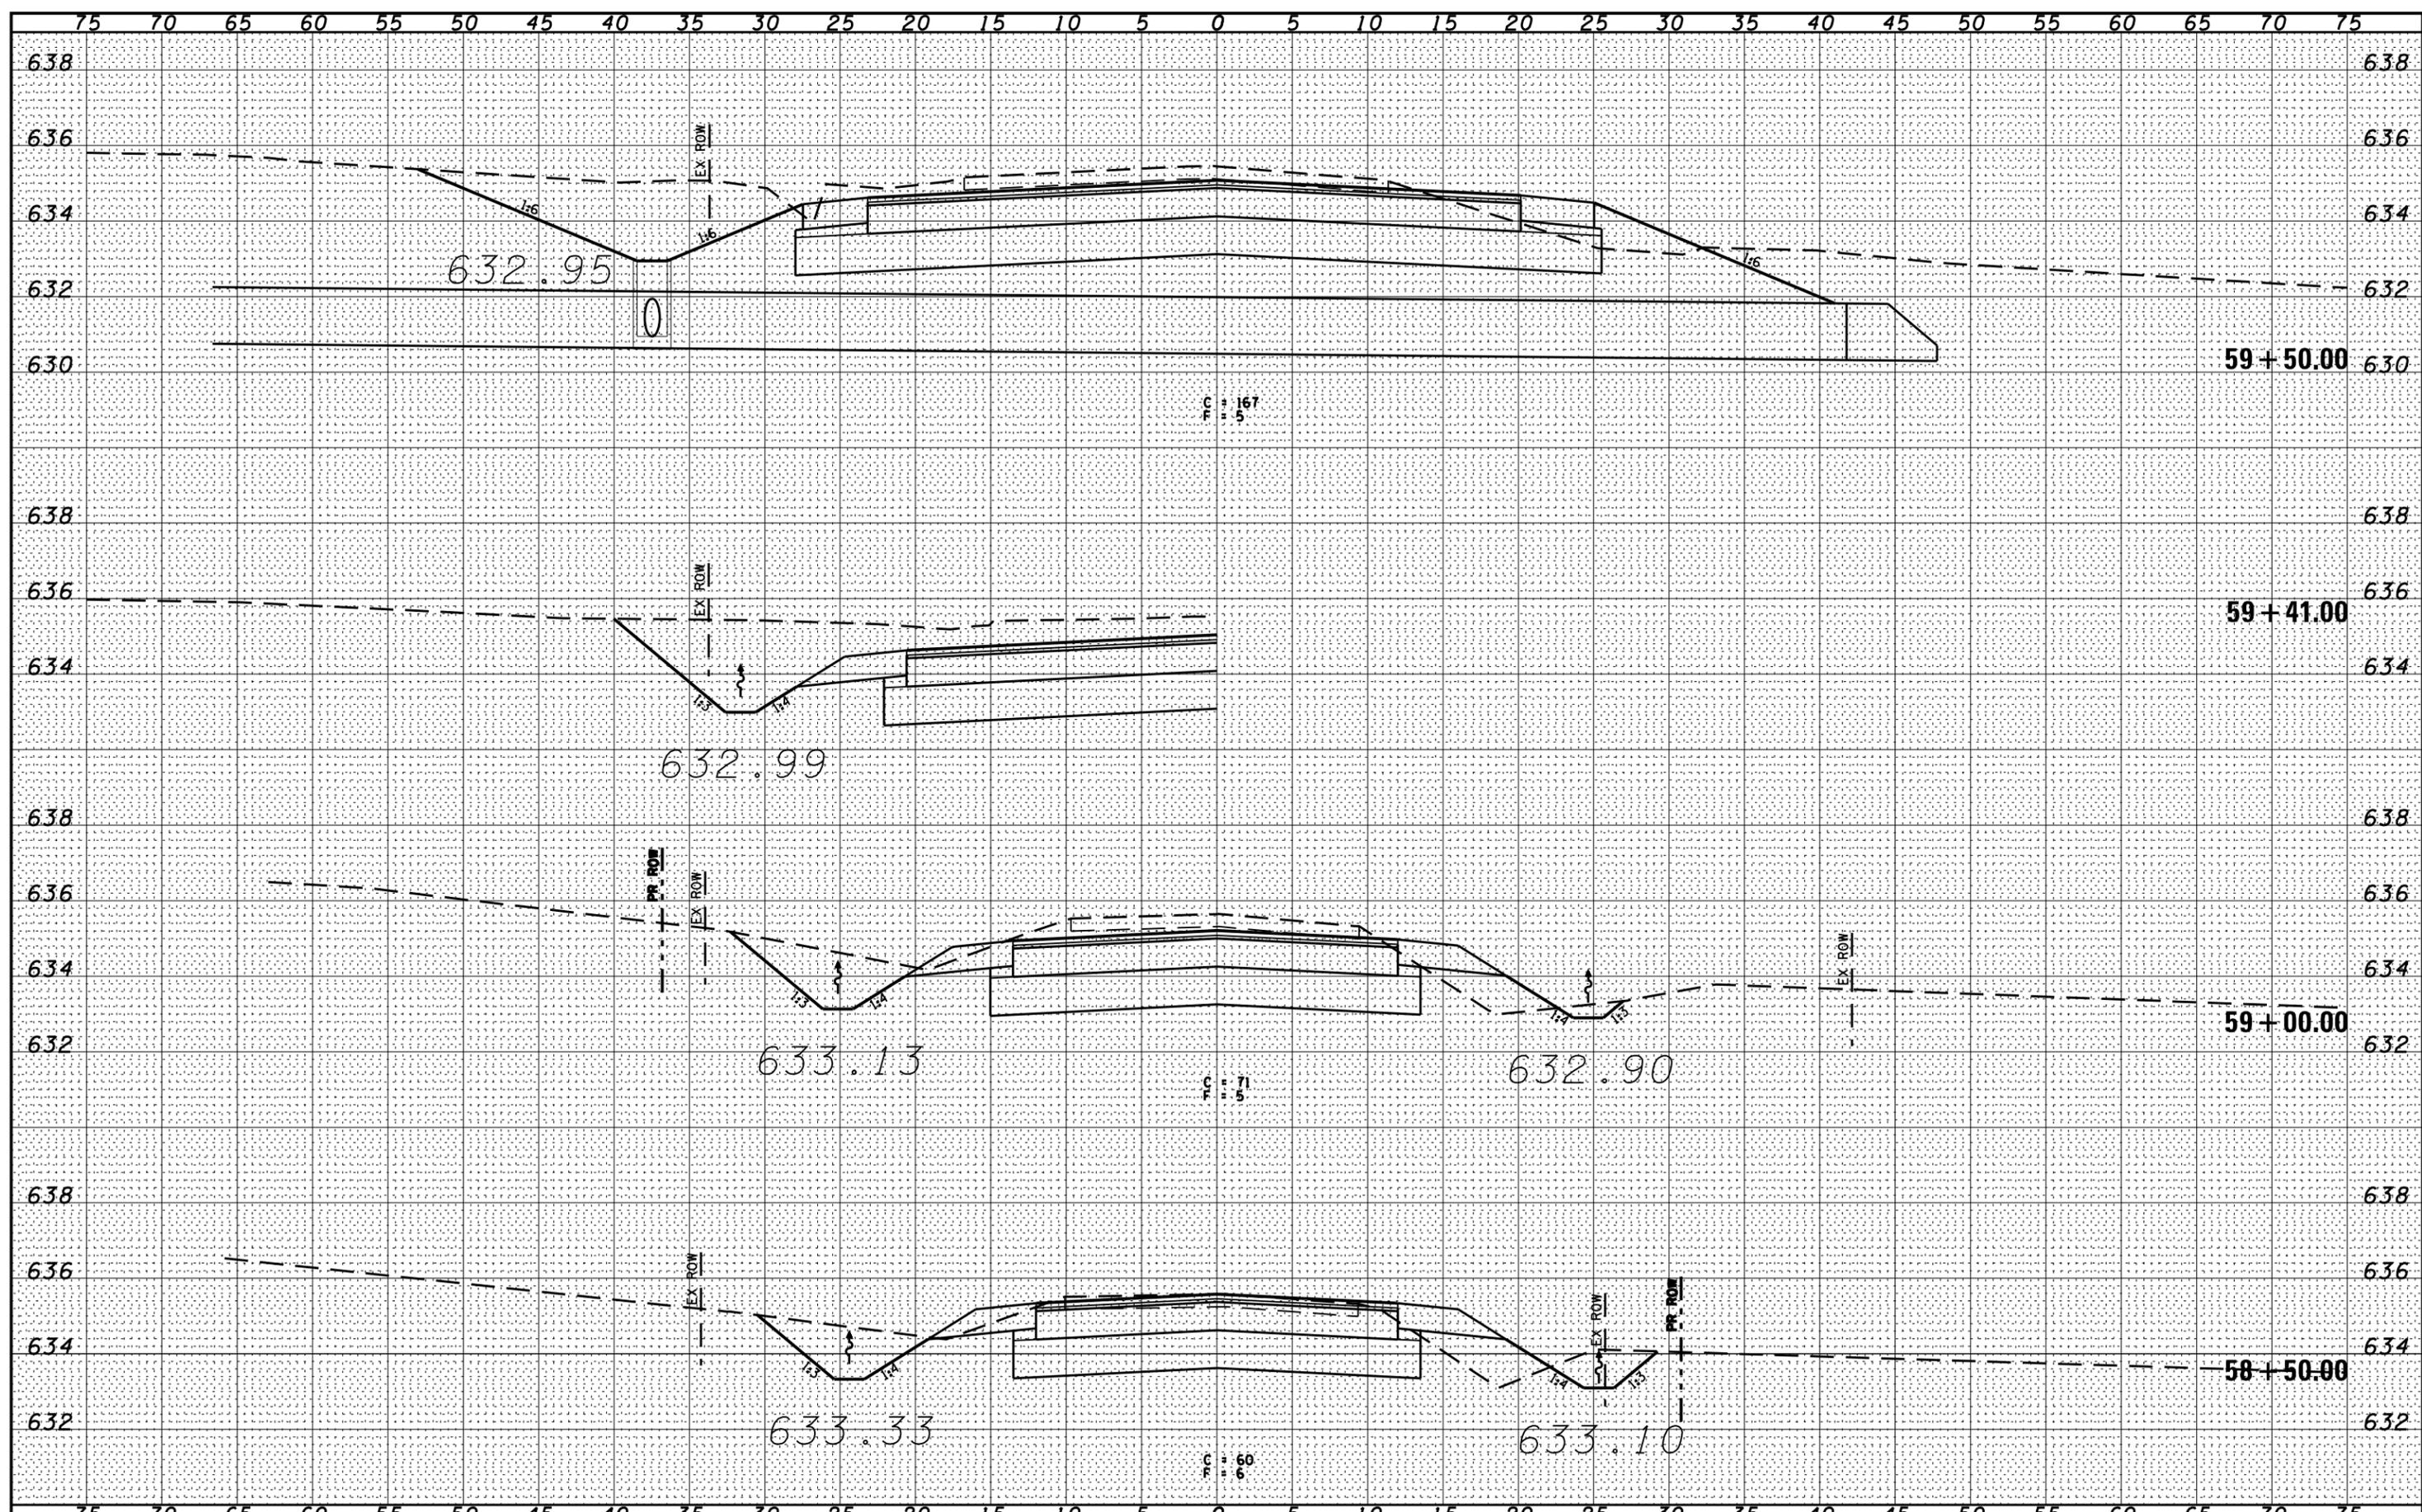

FILE NAME = D366905-SHT-XSSHT-S4000.DGN	USER NAME = ...	DESIGNED -	REVISD -	STATE OF ILLINOIS DEPARTMENT OF TRANSPORTATION	CROSS SECTIONS - S4000W ROAD		F.A.P. RTE. 41	SECTION (1)W&RS-1	COUNTY KANKAKEE	TOTAL SHEETS 450	SHEET NO. 440	
PLOT SCALE = 1"=5'	DATE = 07/13	DRAWN - LAG	REVISD -		SCALE: 1"=5'	SHEET	OF	SHEETS	STA. 58+50.00	TO STA. 59+50.00	CONTRACT NO. 66905	
		CHECKED - JKC	REVISD -								ILLINOIS FED. AID PROJECT	
		DATE - 07/13	REVISD -								ILLINOIS FED. AID PROJECT	