
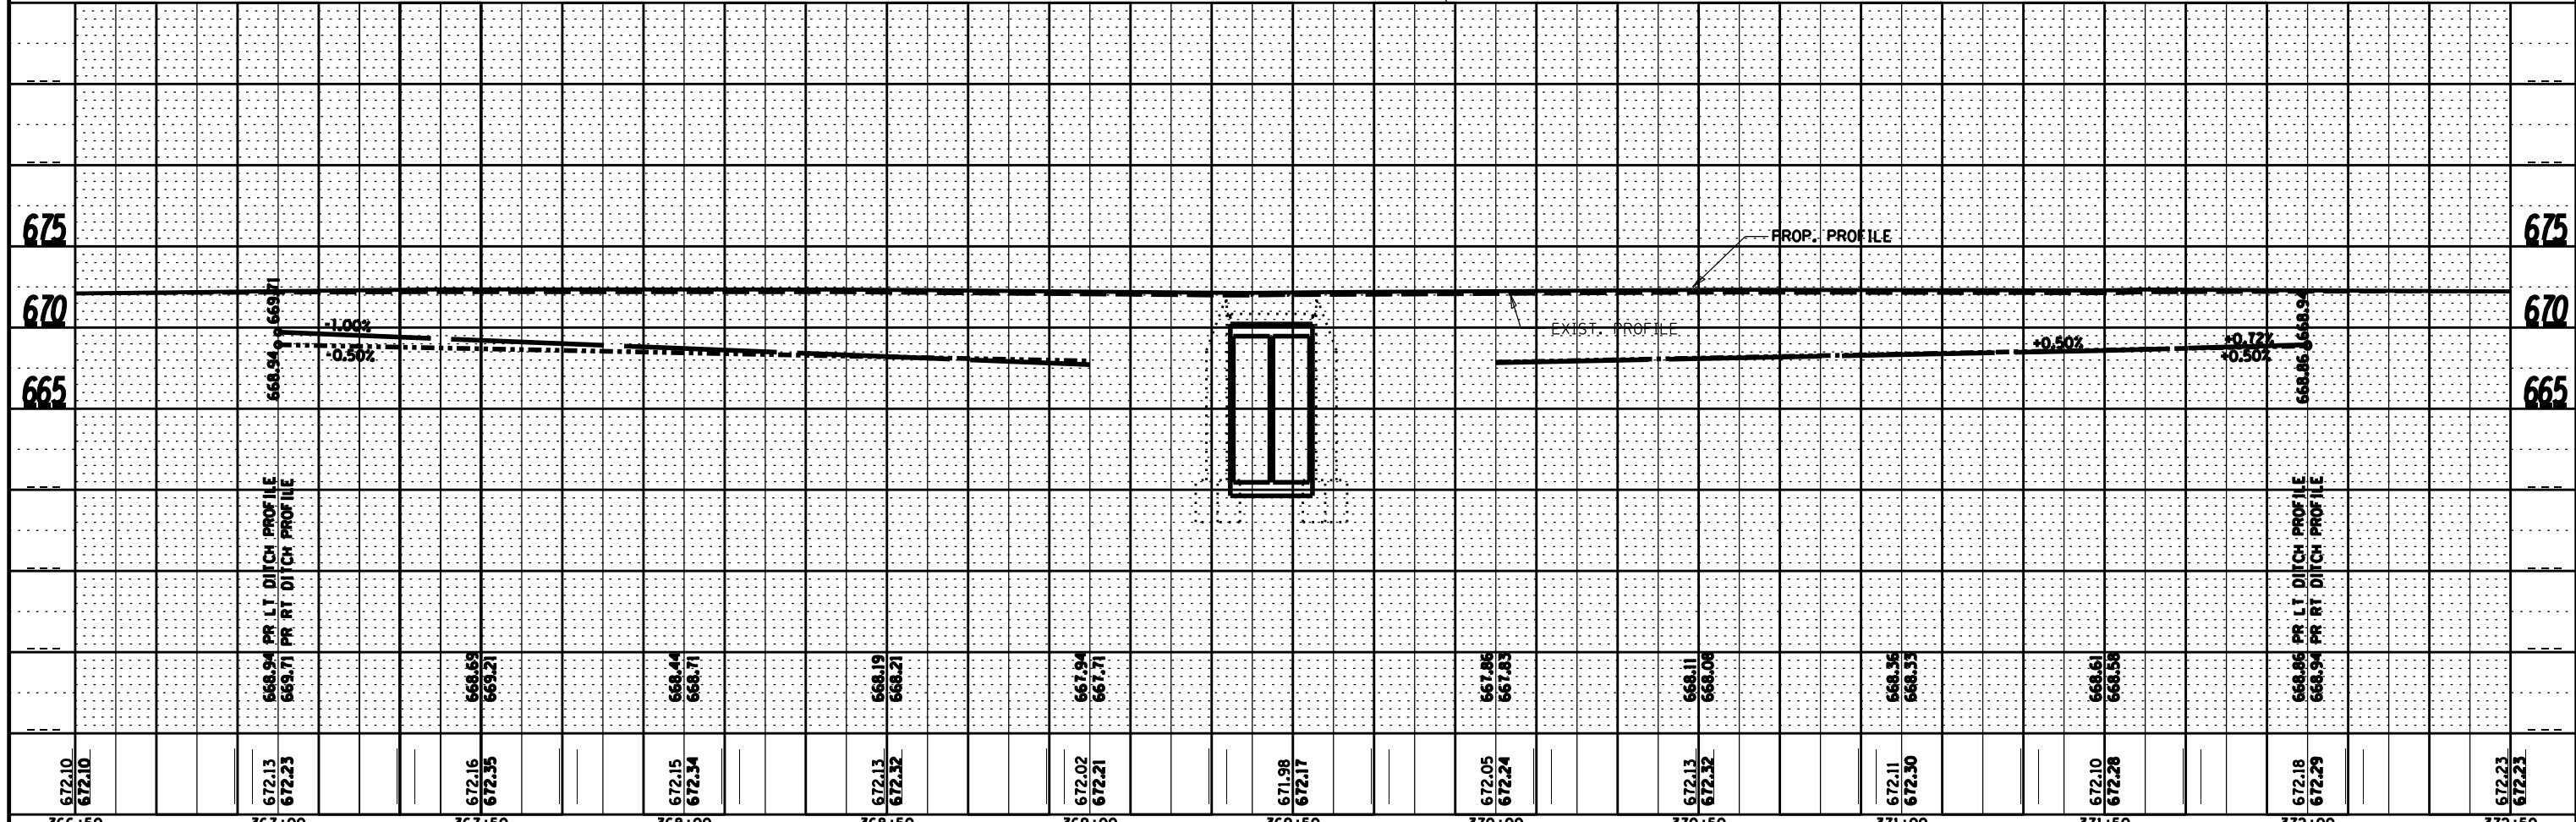


PLAN	SURVEYED	DATE
	PLOTTED	BY
	GRADES CHECKED	
	STRUCTURE NOTATIONS OK'D	
	NO.	

PROFILE	SURVEYED	DATE
	PLOTTED	BY
	GRADES CHECKED	
	STRUCTURE NOTATIONS OK'D	
	NO.	

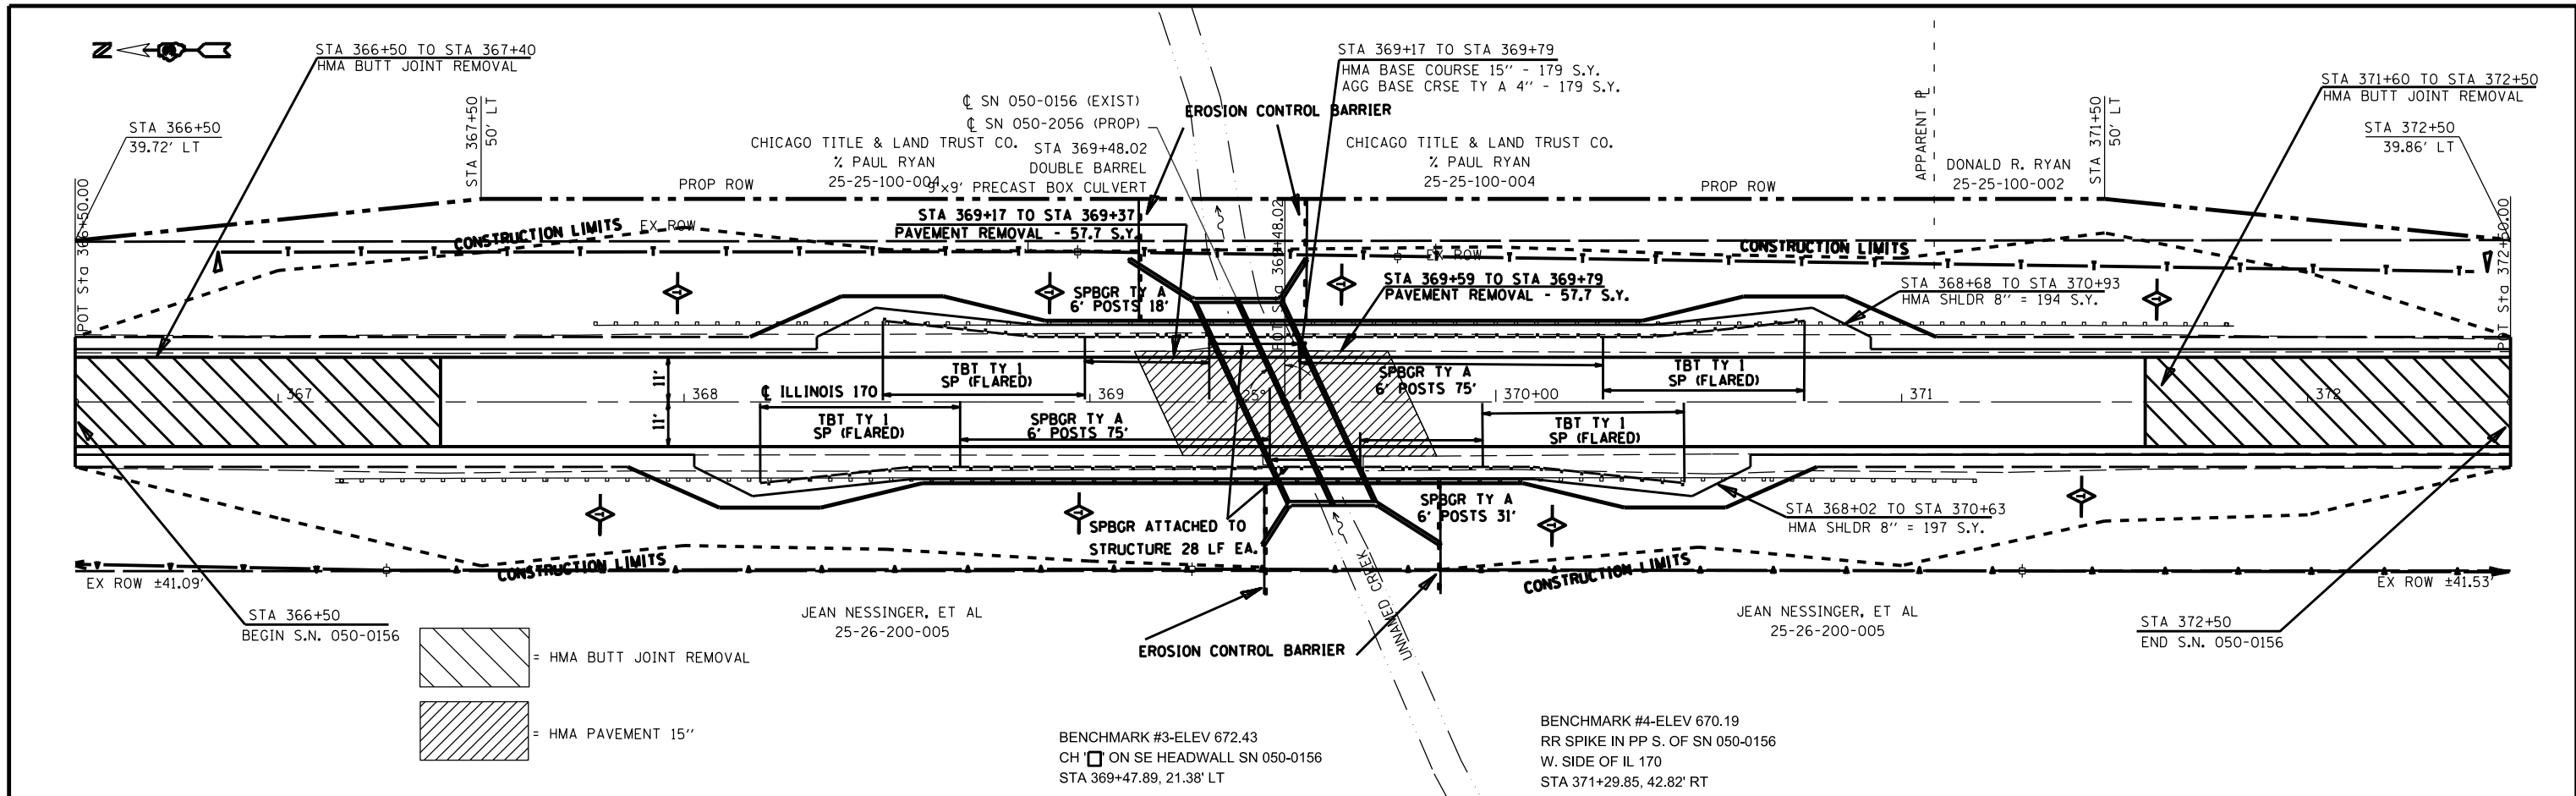

FILE NAME =	USER NAME = *USER*	DESIGNED -	REVISED -	STATE OF ILLINOIS DEPARTMENT OF TRANSPORTATION	PLAN & PROFILE (PROPOSED) SN 050-2056		F.A.P. RTE. 786	SECTION 1101BR-1.2.3	COUNTY LASALLE	TOTAL SHEETS 69	SHEET NO. 19		
FILEL	PLOT SCALE = *SCALE*	DRAWN -	REVISED -				SCALE: SHEET 1 OF 1 SHEETS STA. 366+50 TO STA. 372+50						
	PLOT DATE = *DATE*	CHECKED -	REVISED -				CONTRACT NO. 66819						
		DATE -	REVISED -				ILLINOIS FED. AID PROJECT						