





PLAN	SURVEYED	DATE
	PLOTTED	
	GRADES CHECKED	
	ALIGNMENT CHECKED	
	STRUCTURE CHECKED	
	CADD FILE NAME	
NOTE BOOK NO.		

PROFILE	SURVEYED	DATE
	PLOTTED	
	GRADES CHECKED	
	ALIGNMENT CHECKED	
	STRUCTURE CHECKED	
	NOTATION CHKD	
NOTE BOOK NO.		

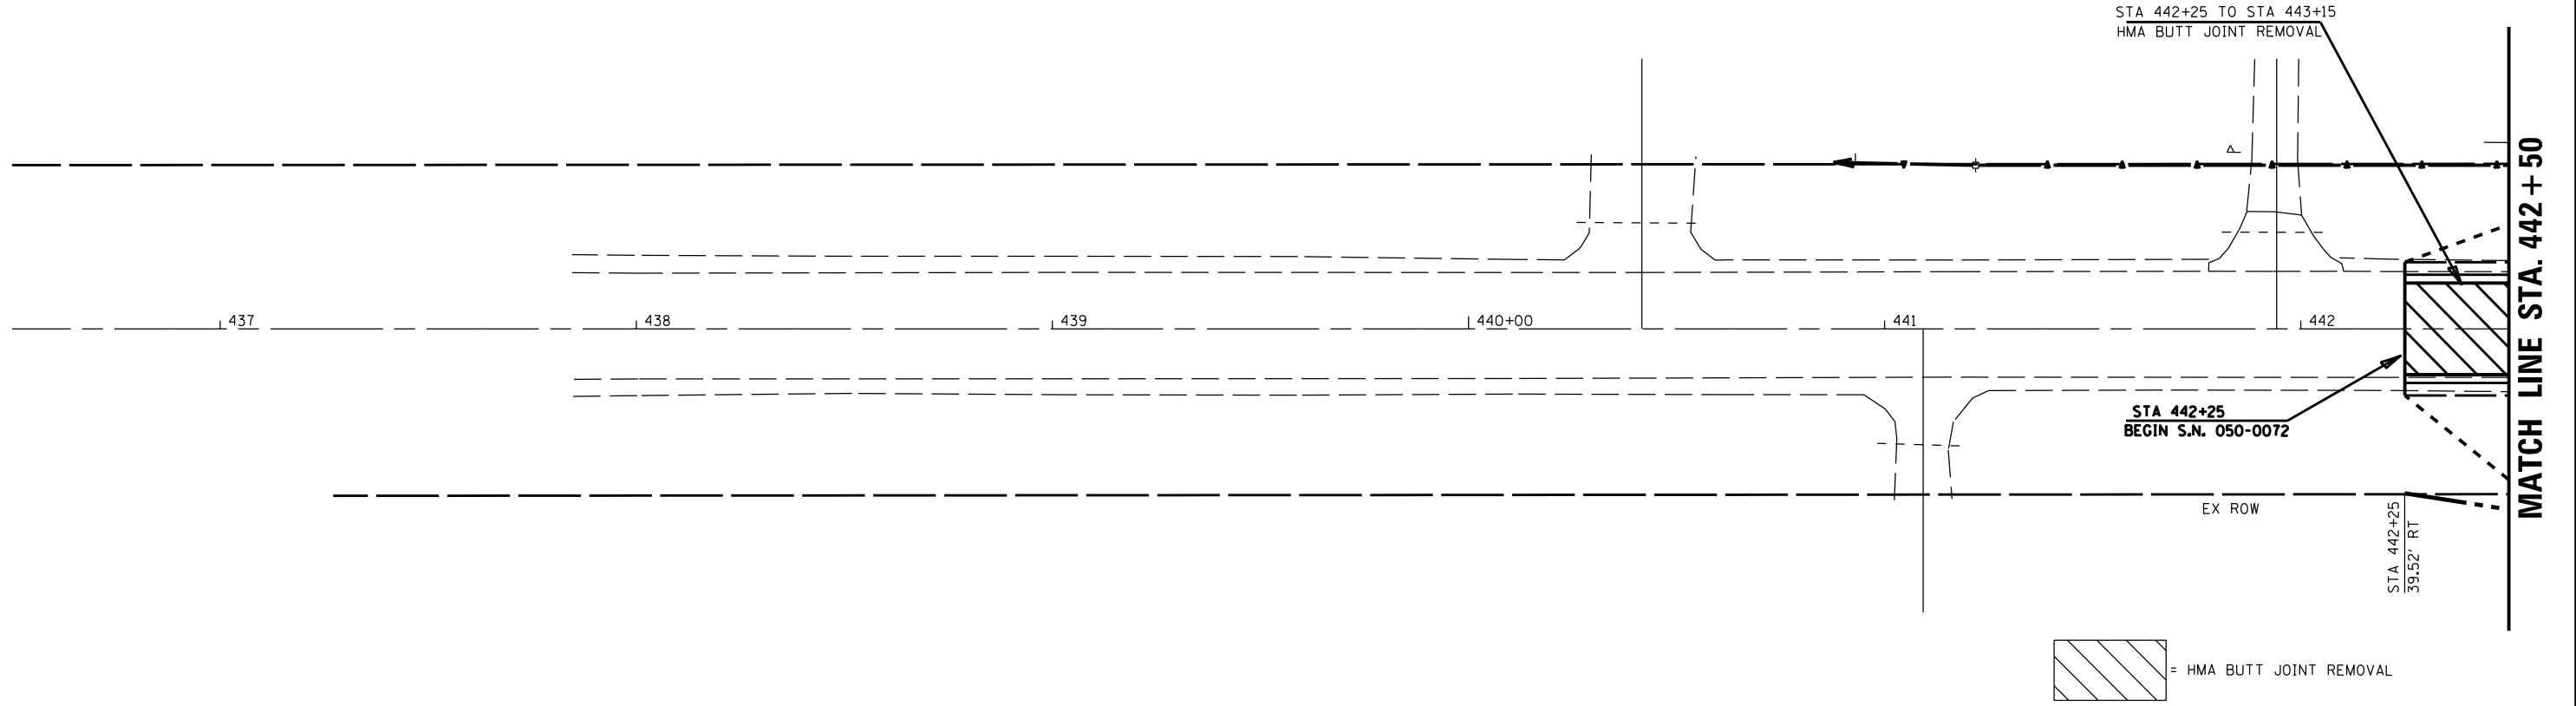

 = HMA BUTT JOINT REMOVAL

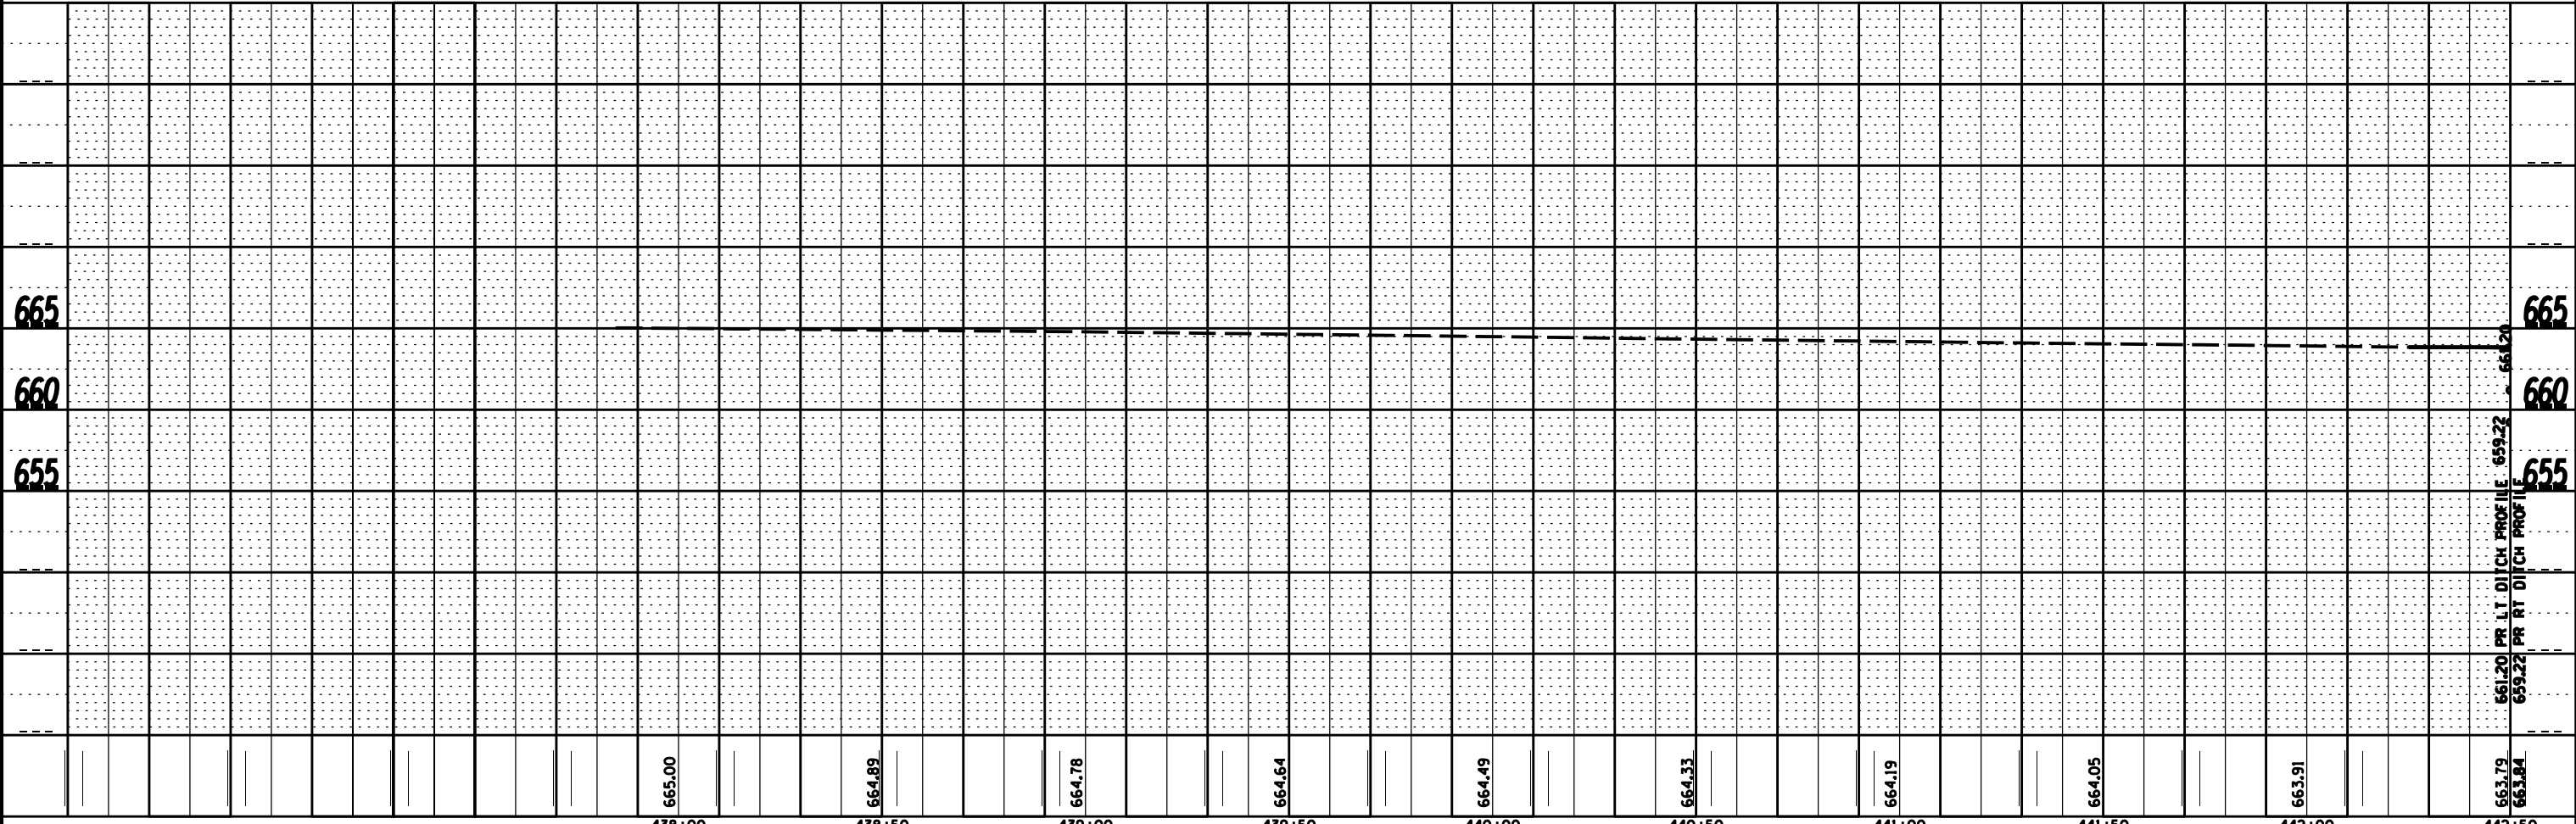

FILE NAME =	USER NAME = *USER*	DESIGNED -	REVISED -	STATE OF ILLINOIS DEPARTMENT OF TRANSPORTATION	PLAN & PROFILE (PROPOSED) SN 050-2057		F.A.P. RTE.	SECTION	COUNTY	TOTAL SHEETS	SHEET NO.
FILEL		DRAWN -	REVISED -				786	1108R-1.2.3	LASALLE	69	20
	PLOT SCALE = *SCALE*	CHECKED -	REVISED -		SCALE: _____ SHEET 1 OF 3 SHEETS STA. 436±50 TO STA. 442±50		CONTRACT NO. 66819				
	PLOT DATE = *DATE*	DATE -	REVISED -		ILLINOIS FED. AID PROJECT						