
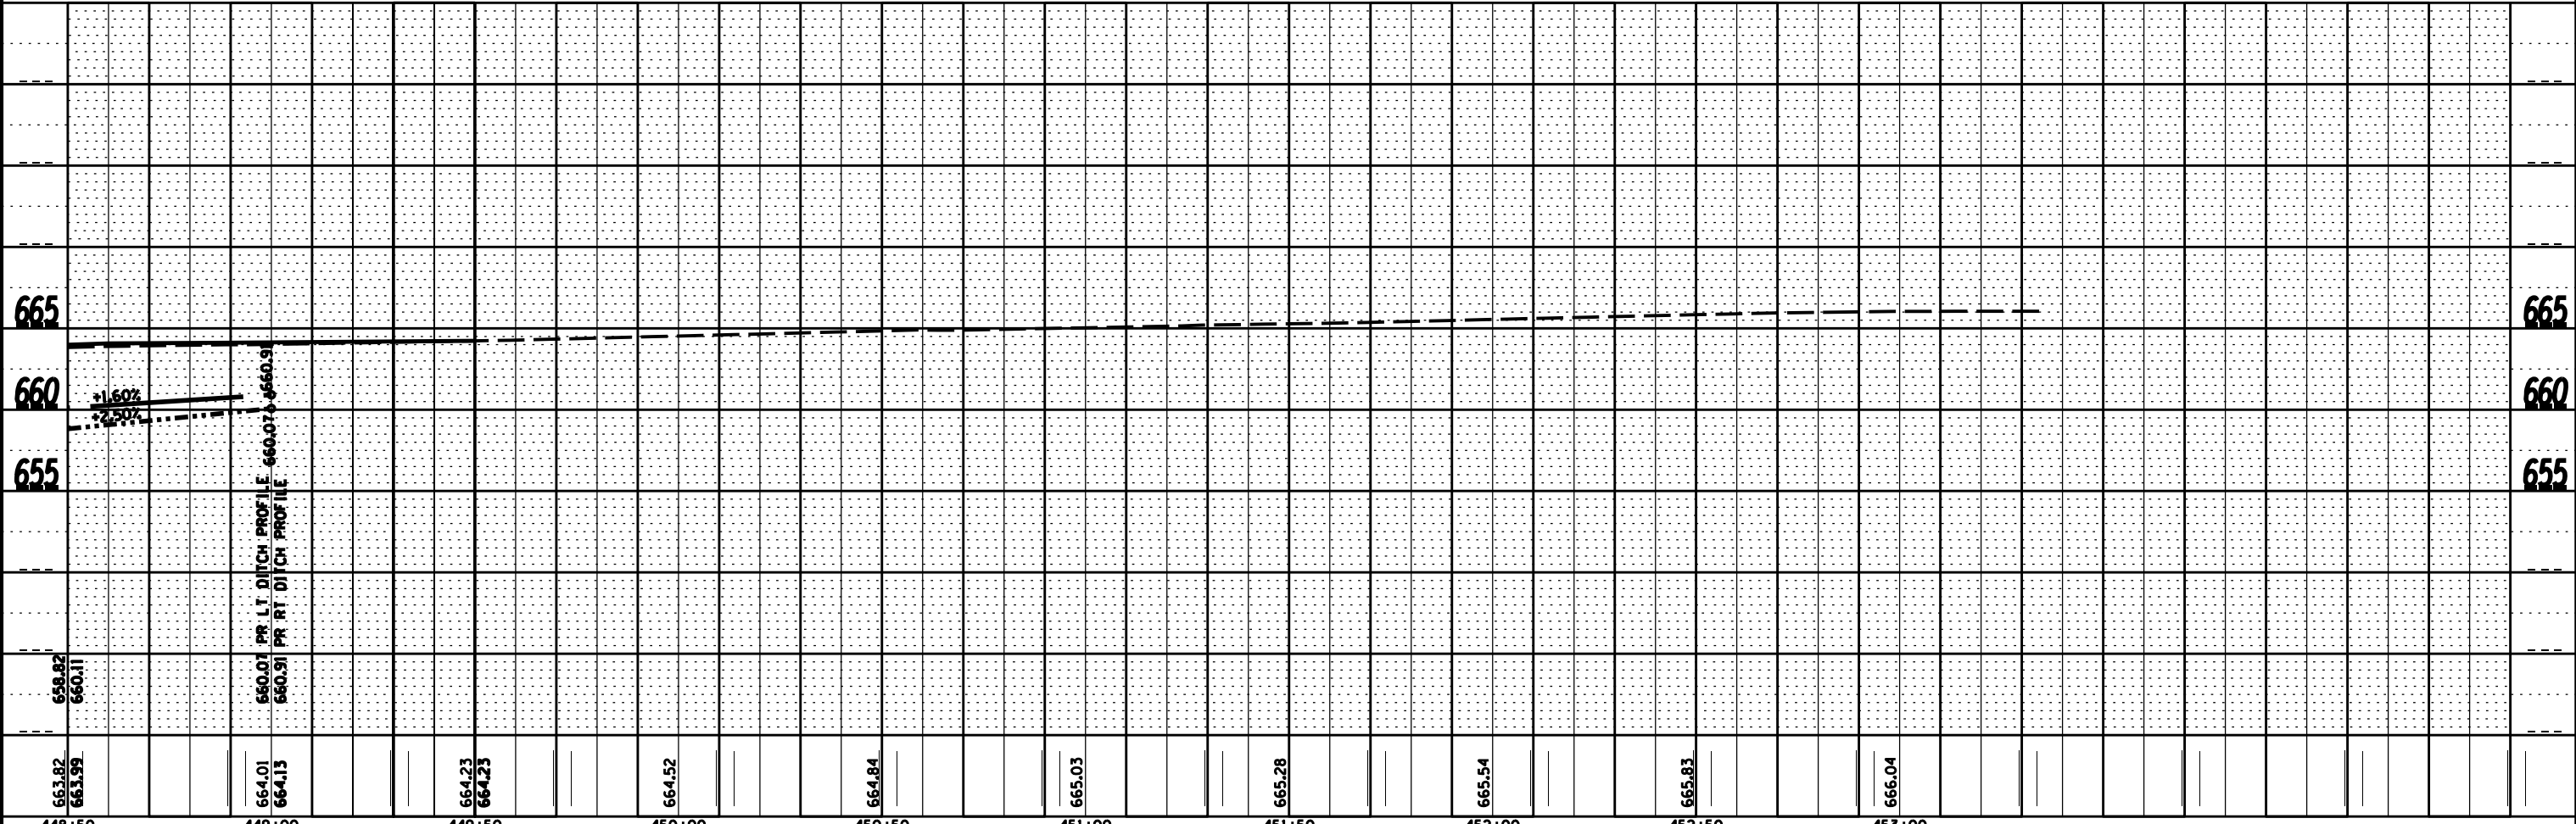


PLAN	SURVEYED	BY	DATE
	PLOTTED		
	NOTE BOOK		
	NO.		
	CHECKED		
	FILE NAME		
	NO.		

PROFILE	SURVEYED	BY	DATE
	PLOTTED		
	GRADES CHECKED		
	NO.		
	STRUCTURE		
	NOTATION		
	CHFD		

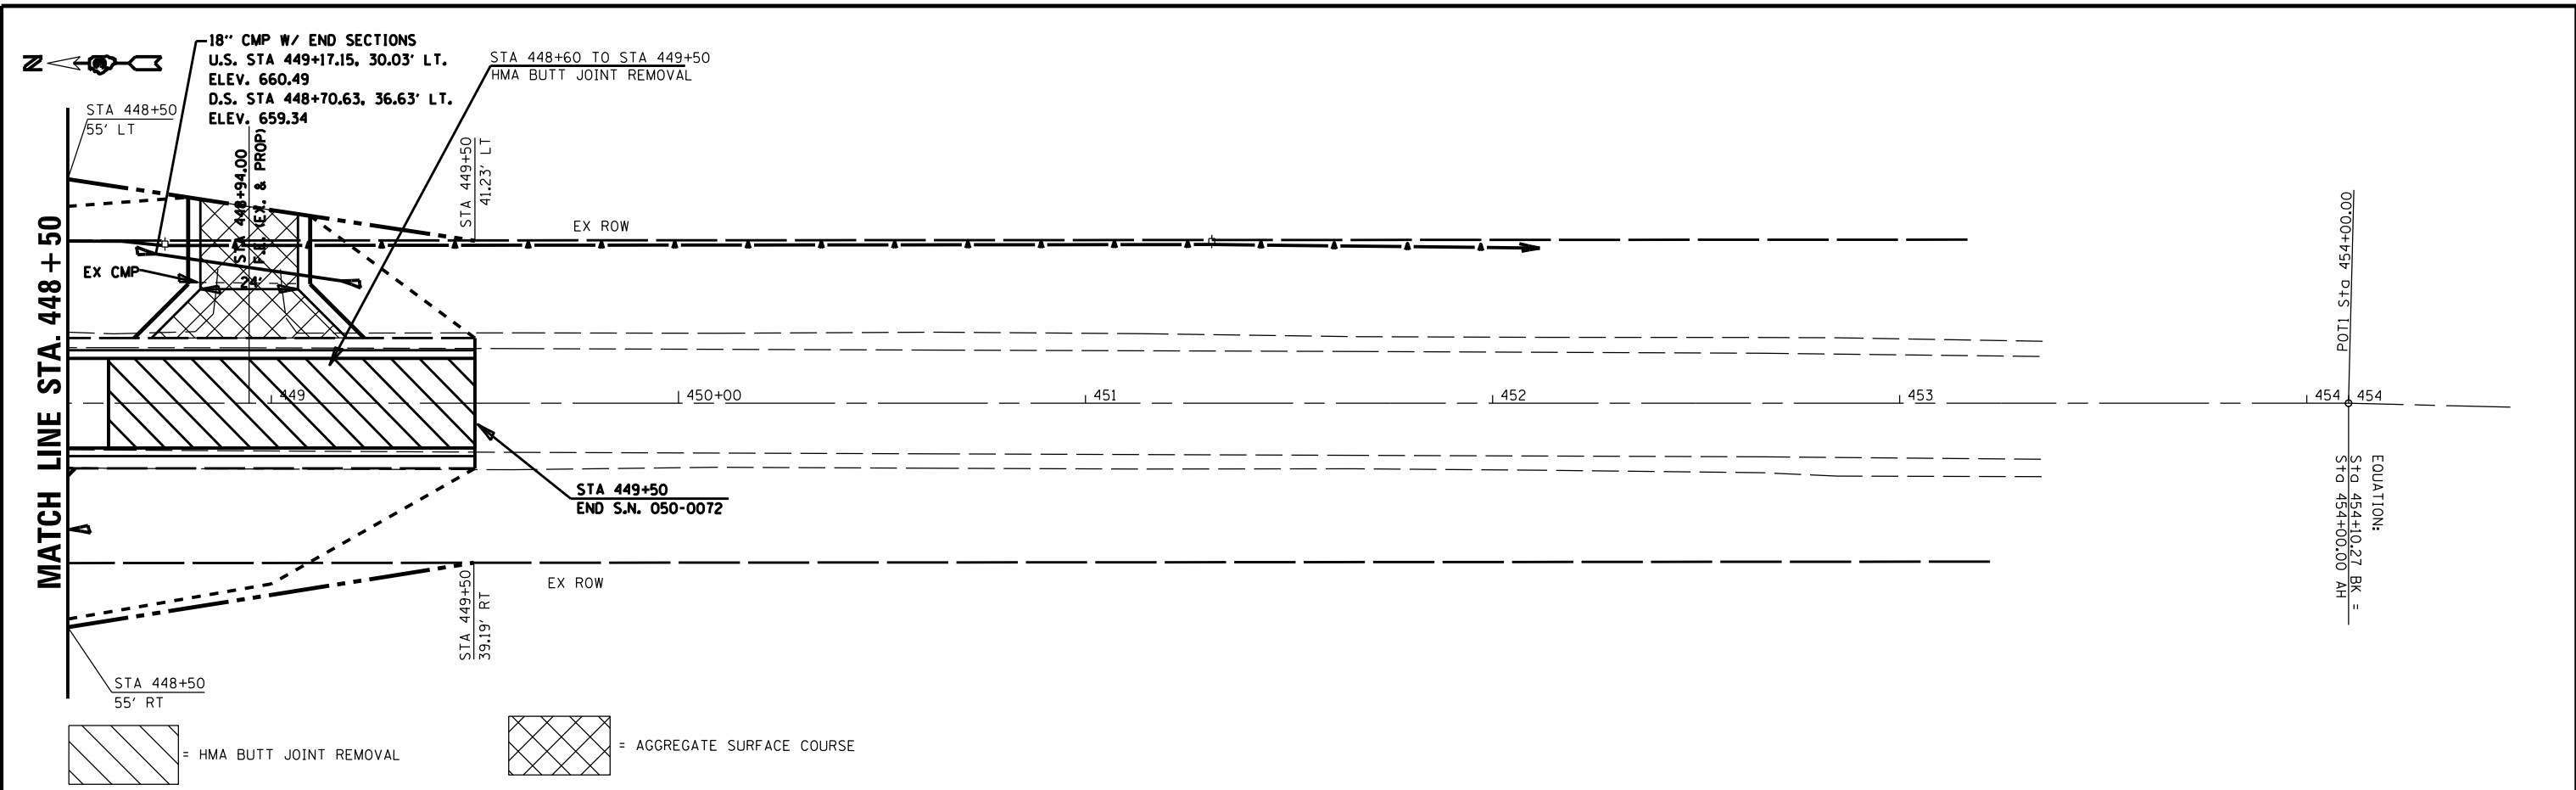

FILE NAME =	USER NAME = *USER*	DESIGNED -	REVISED -	STATE OF ILLINOIS DEPARTMENT OF TRANSPORTATION	PLAN & PROFILE (PROPOSED) SN 050-2057 SCALE: _____ SHEET 3 OF 3 SHEETS STA. 448+50 TO STA. 454+50	F.A.P. RTE. 786	SECTION 110BR-1.2.3	COUNTY LASALLE	TOTAL SHEETS 69	SHEET NO. 22	
*FILE#		DRAWN -	REVISED -			CONTRACT NO. 66819					
		CHECKED -	REVISED -			ILLINOIS FED. AID PROJECT					
		DATE -	REVISED -								