


FINISH	SUPERSEDED	DATE
SHRIMP	PLATTED	
NOTE BOOK	AREAS	
	AREAS	
	CHECKED	

ORIGINAL	DATE
SURVEY	
NOTE BOOK	

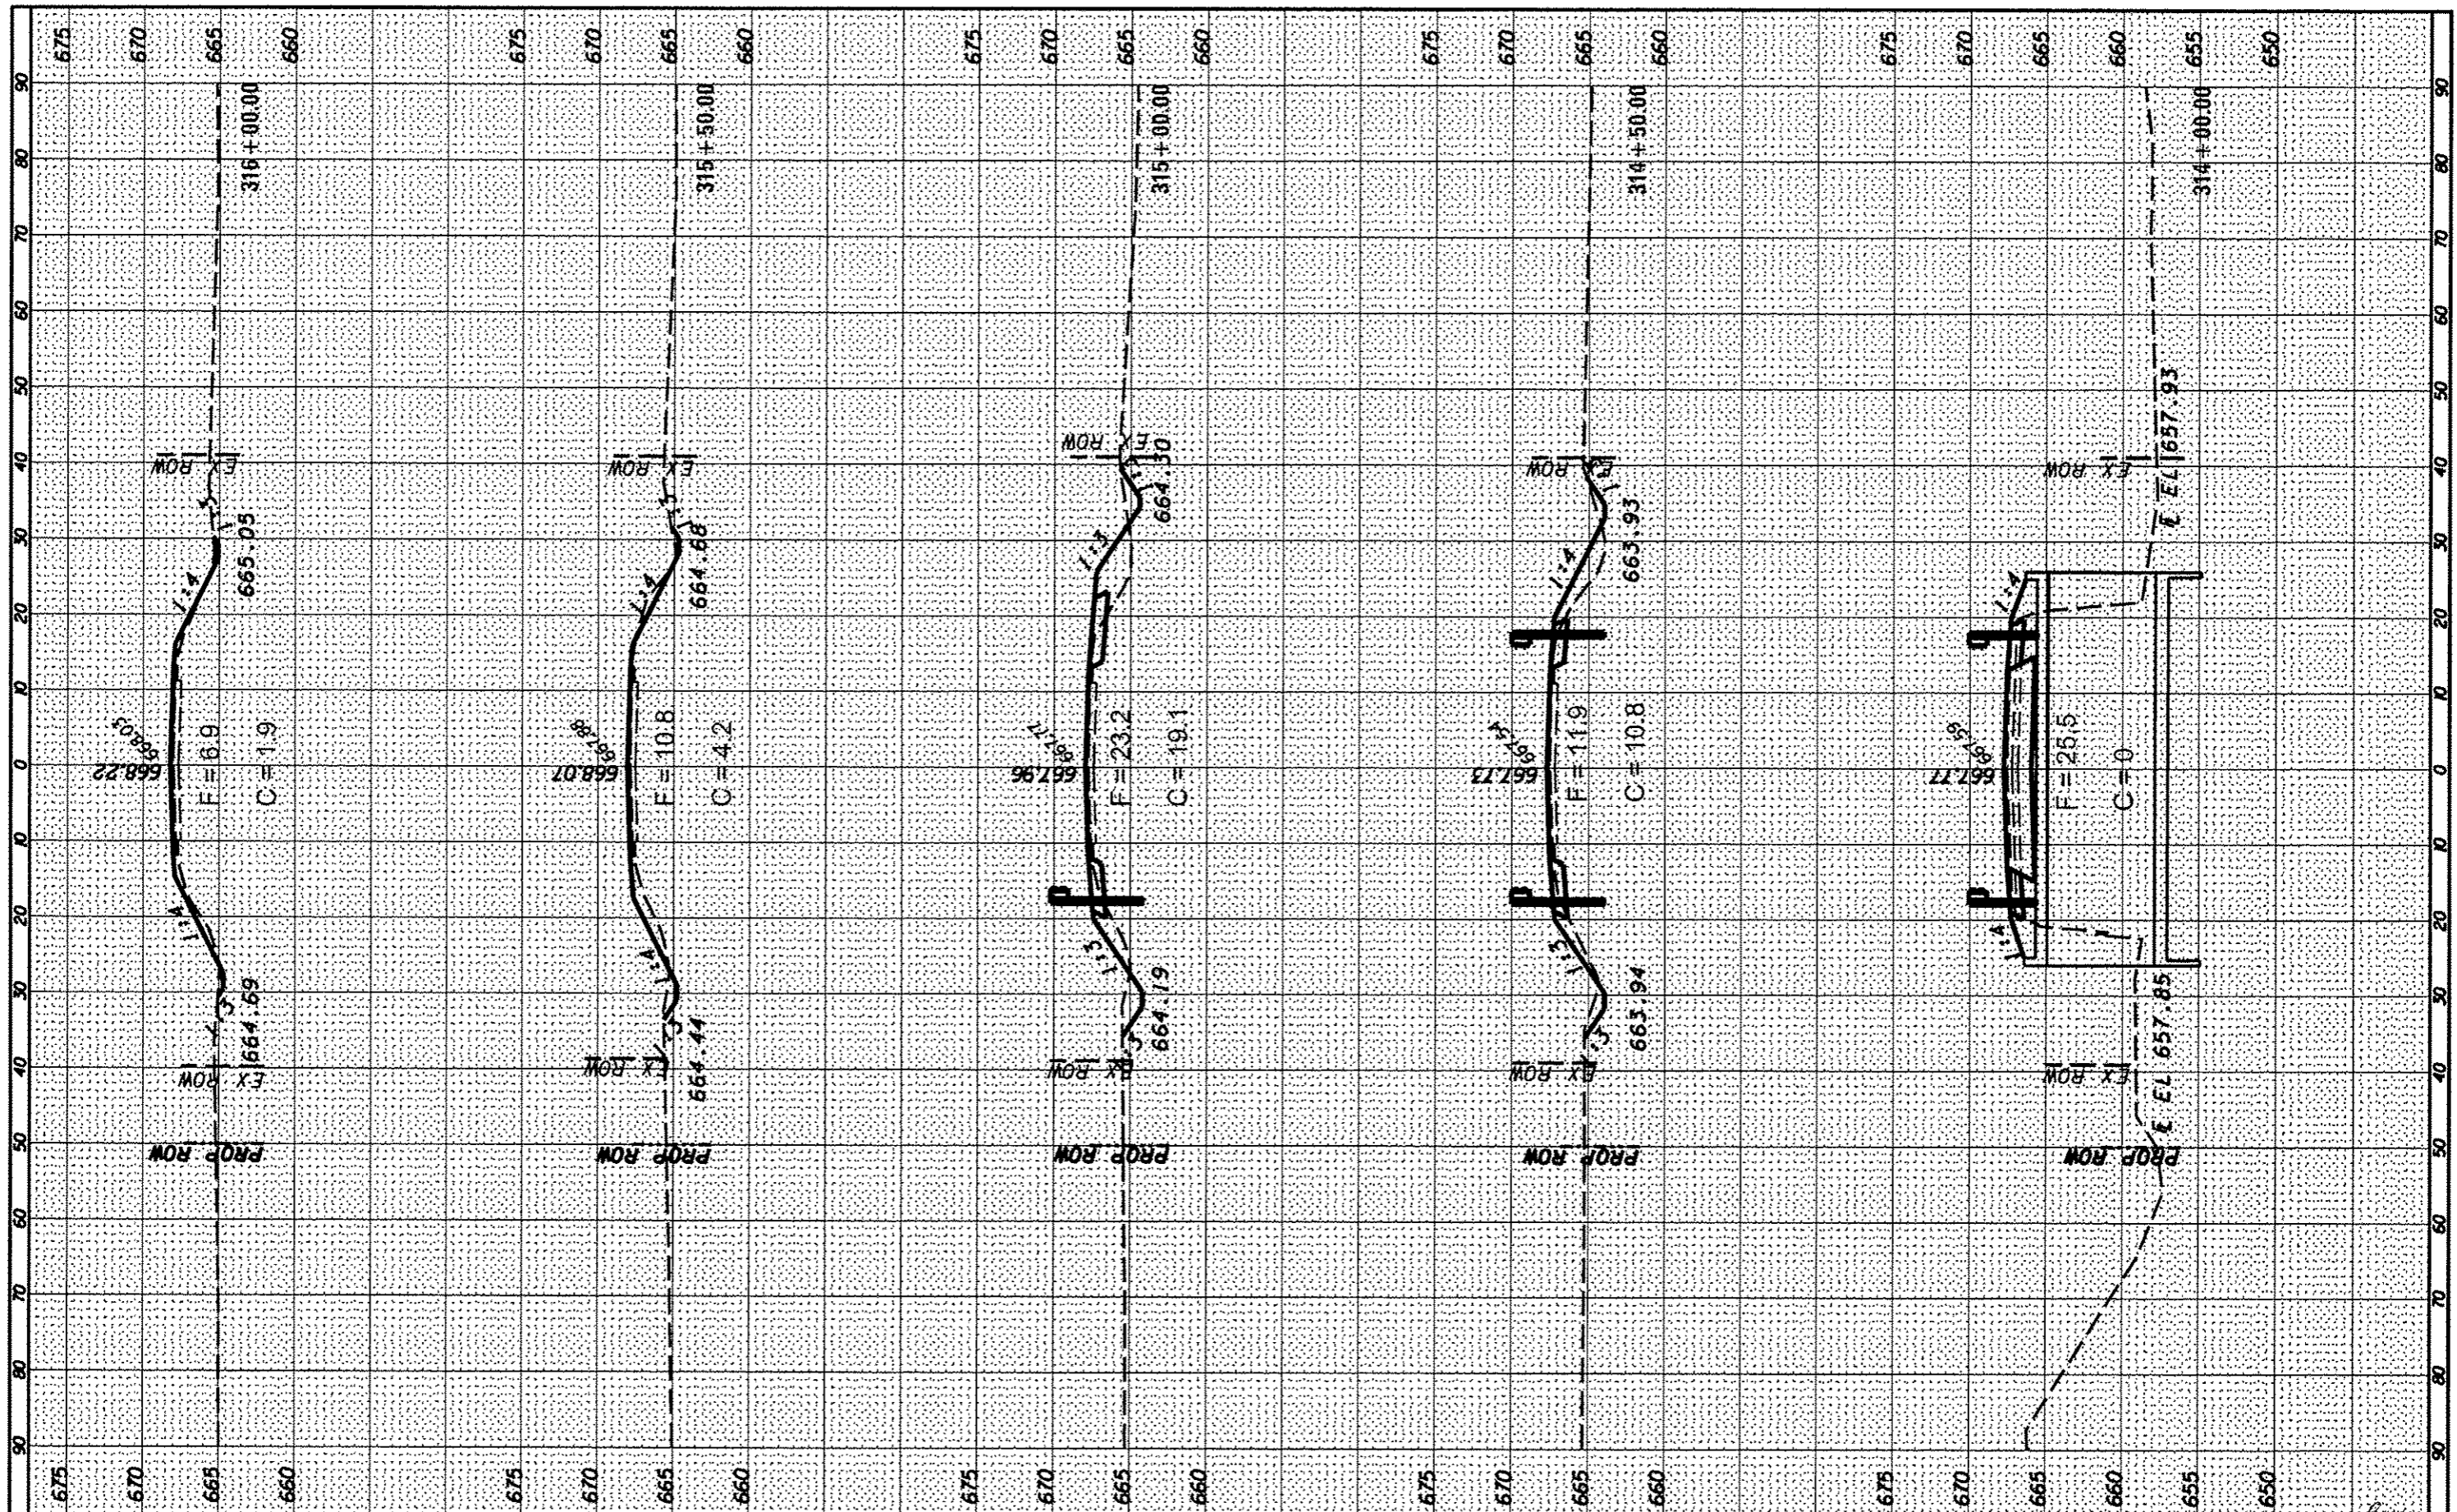

FILE NAME * *FILE#	USER NAME * USER#	DESIGNED -	REVISED -	STATE OF ILLINOIS DEPARTMENT OF TRANSPORTATION CROSS SECTION PROP SN 050-2055 SCALE: _____ SHEET 3 OF 4 SHEETS STA. 314+00.00 TO STA. 316+00.00	F.A.P. RTE. 786	SECTION 110BR-1,2,3	COUNTY LASALLE	TOTAL SHEETS 69	SHEET NO. 60
	PLOT SCALE * SCALES	CHECKED -	REVISED -		CONTRACT NO. 66819				
	PLOT DATE * DATES	DATE -	REVISED -		ILLINOIS FED. AID PROJECT				