


NOTES:

- AND VARIES TO MATCH EXISTING CROSS SLOPE
- DITCH WIDTH VARIES (SEE CROSS SECTIONS)

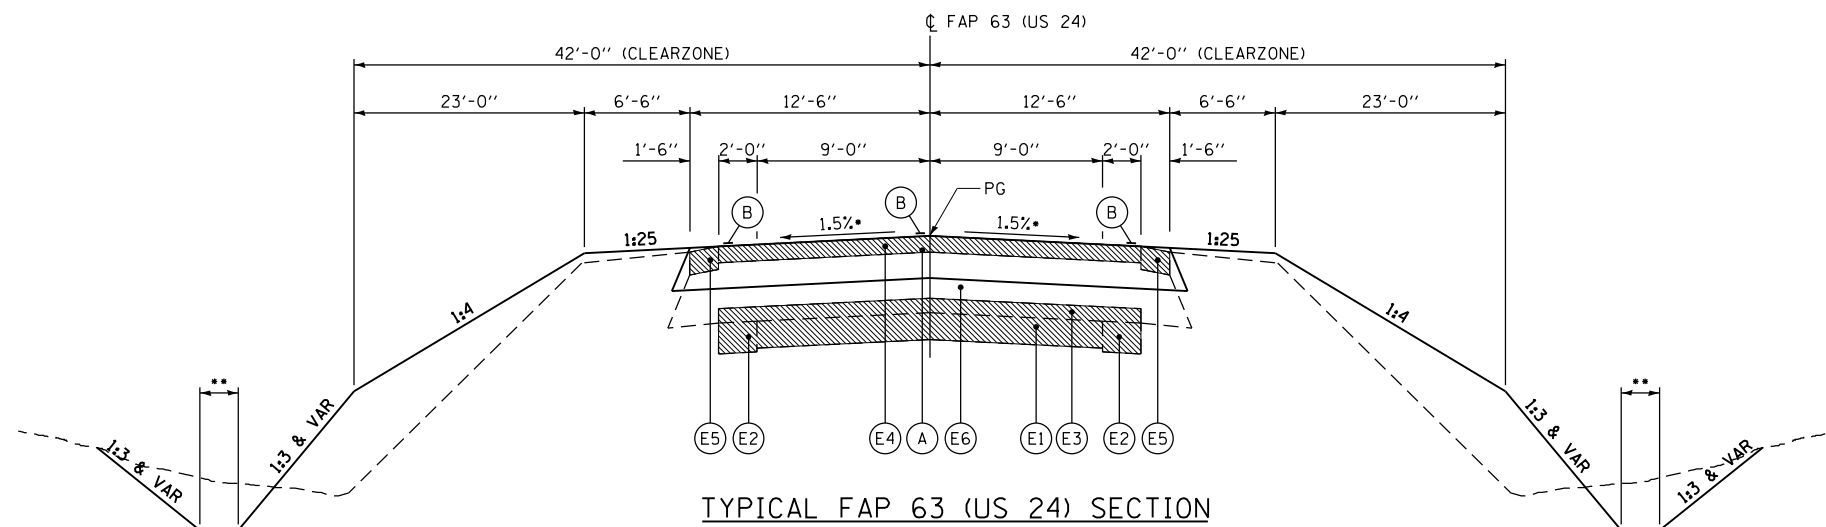

NOTES:

- AND VARIES TO MATCH EXISTING CROSS SLOPE
- DITCH WIDTH VARIES (SEE CROSS SECTIONS)

EXISTING LEGEND

- ⓔ1 EXISTING PCC PAVEMENT, 7"
- ⓔ2 EXISTING PCC BASE COURSE WIDENING, 8"
- ⓔ3 EXISTING HOT-MIX ASPHALT SURFACING, 3 3/4" MIN.
- ⓔ4 EXISTING HOT-MIX ASPHALT SURFACING, 3" MIN.
- ⓔ5 EXISTING HOT-MIX ASPHALT SHOULDERS, 6"
- ⓔ6 EXISTING GRANULAR EMBANKMENT
- ▨ EXISTING ITEM TO BE REMOVED

PROPOSED LEGEND

- Ⓐ PR CLASS D PATCHES, TYPE IV, 11 INCH (INCLUDES PAVEMENT REMOVAL)
- Ⓑ PR PAVEMENT MARKING, LINE - 5"

| | | | |
|---|-----------------|------------|-----------|
| FILE NAME = | USER NAME = seb | DESIGNED - | REVISED - |
| Q:\08files\080224\WO 1 - US 24 over Frazier Creek - Structure Plans\SN 001-7098 & S | | DRAWN - | REVISED - |
| | | CHECKED - | REVISED - |
| | | DATE - | REVISED - |

**STATE OF ILLINOIS
DEPARTMENT OF TRANSPORTATION**

TYPICAL SECTIONS

SCALE: none SHEET NO. 2 OF 2 SHEETS STA. TO STA.

| F.A.P. RTE. | SECTION | COUNTY | TOTAL SHEETS | SHEET NO. |
|---|----------------|--------|--------------|-----------|
| 63 | (1)CR-1, (2)CR | ADAMS | 43 | 8 |
| CONTRACT NO. 72C12 | | | | |
| FED. ROAD DIST. NO. 6 ILLINOIS FED. AID PROJECT | | | | |