


DATE	
BY	
ORIGINAL SURVEY	
SURVEYED	
PLOTTED	
TEMPLATE	
AREAS	
CHECKED	
NO.	

DATE	
BY	
ORIGINAL SURVEY	
SURVEYED	
PLOTTED	
TEMPLATE	
AREAS	
CHECKED	
NO.	

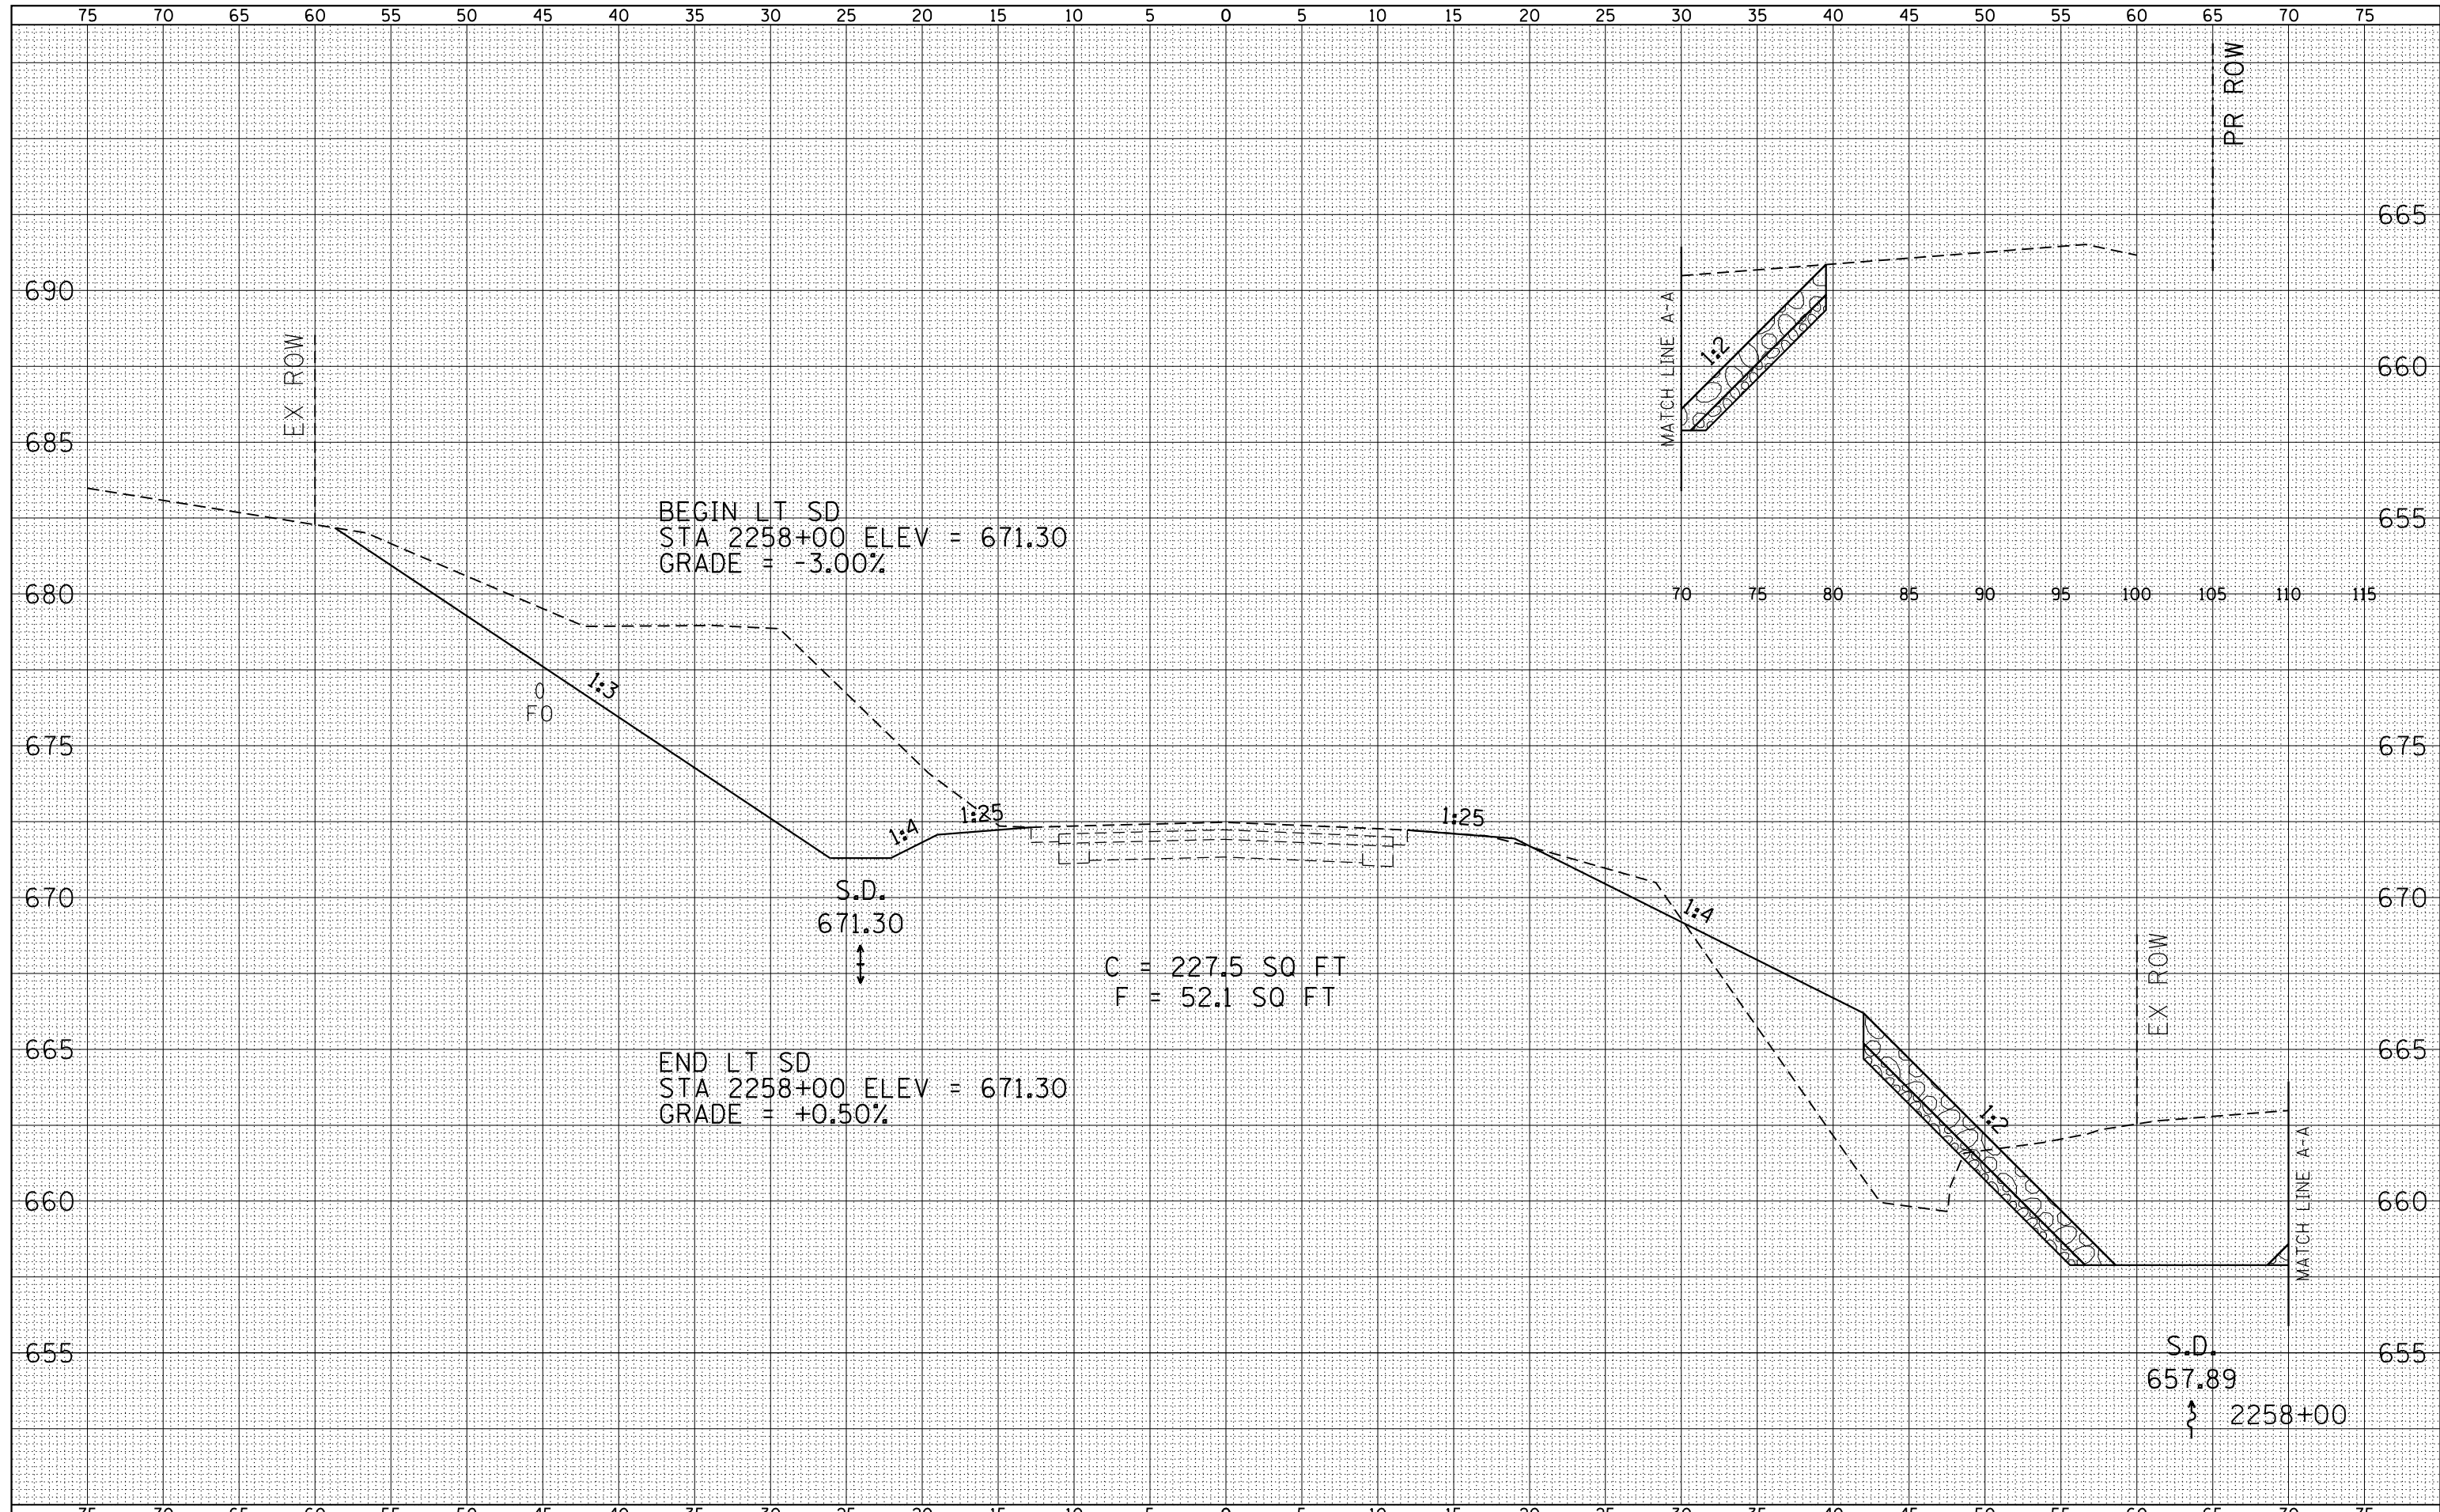

FILE NAME =	USER NAME = seb	DESIGNED -	REVISIED -	<b>STATE OF ILLINOIS</b> <b>DEPARTMENT OF TRANSPORTATION</b>	<b>CROSS SECTIONS</b>		F.A.P. RTE.	SECTION	COUNTY	TOTAL SHEETS	SHEET NO.
G:\08files\080224\WO 1 - US 24 over Frazier Creek - Structure Plans\SN 001-7098 & SN 001-7099\DRAWING Sheets\D672C12-sht-XS.dgn		REVISIED -	REVISIED -		63	(1)CR-1, (2)CR	ADAMS	43	35		
PLOT SCALE = 10.0000' / in.		CHECKED -	REVISIED -		CONTRACT NO. 72C12						
PLOT DATE = 10/29/2013		DATE -	REVISIED -		FED. ROAD DIST. NO. 6 ILLINOIS FED. AID PROJECT						
SCALE: 1"=5'H				SHEET NO. 6 OF 14 SHEETS		STA. 2258+00 TO STA. 2258+00					