


DATE	
BY	
SURVEYED	
PLOTTED	
TEMPLATE	
NOTE BOOK	
AREAS CHECKED	
NO.	

DATE	
BY	
SURVEYED	
PLOTTED	
TEMPLATE	
NOTE BOOK	
AREAS CHECKED	
NO.	

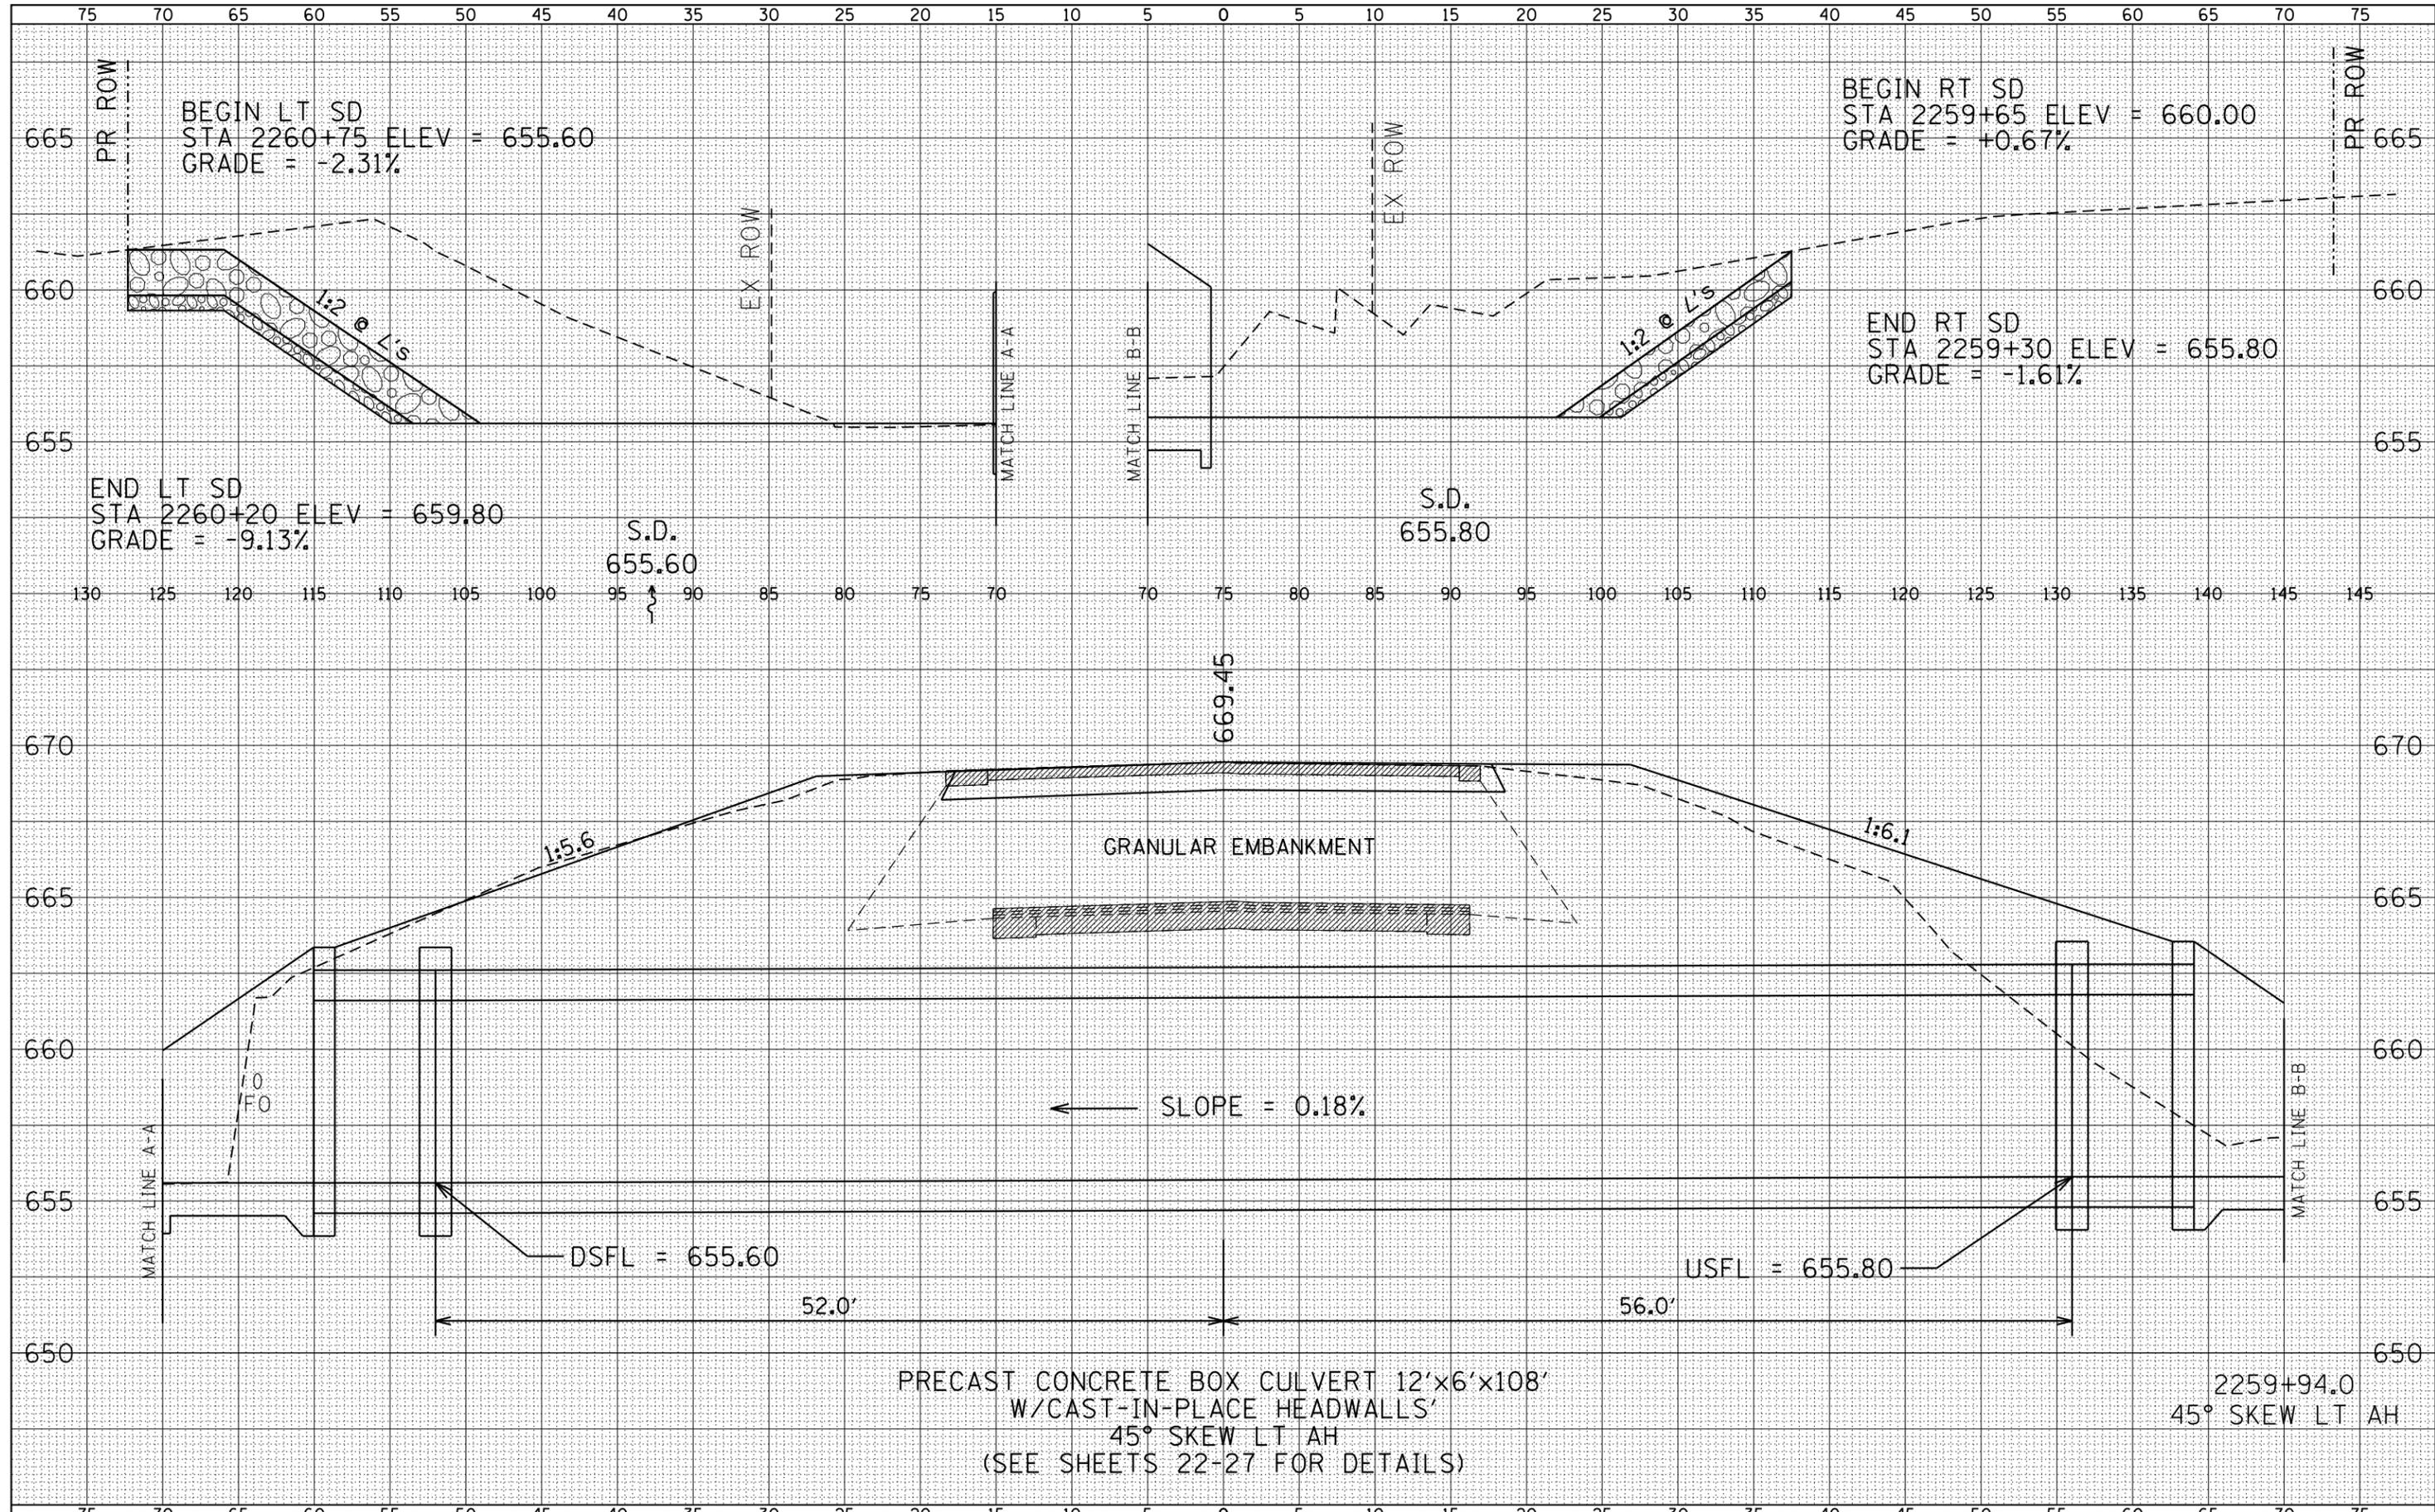

PRECAST CONCRETE BOX CULVERT 12'x6'x108'
W/CAST-IN-PLACE HEADWALLS'
45° SKEW LT AH
(SEE SHEETS 22-27 FOR DETAILS)

2259+94.0
45° SKEW LT AH

FILE NAME =	USER NAME = seb	DESIGNED -	REVISOR -
G:\08files\080224\WO 1 - US 24 over Frazier Creek - Structure Plans\SN 001-7098 & SN 001-7099\DRAWING Sheets\D672C12-sht-XS.dgn		EBB 10/28/13	
PLOT SCALE = 10.0000' / in.	CHECKED -	REVISOR -	
PLOT DATE = 10/29/2013	DATE -	REVISOR -	

STATE OF ILLINOIS
DEPARTMENT OF TRANSPORTATION

CROSS SECTIONS	
F.A.P. RTE.	SECTION
63	(1)CR-1, (2)CR
SCALE: 1"=5'H 1"=25'V	SHEET NO. 9 OF 14 SHEETS
	STA. 2259+94 TO STA. 2259+94

COUNTY	TOTAL SHEETS	SHEET NO.
ADAMS	43	38
CONTRACT NO. 72C12		
FED. ROAD DIST. NO. 6 ILLINOIS FED. AID PROJECT		