



Notes:
See sheet 15 of 27 for Sections C-C & D-D and View E-E.
a₁(E), a₂(E), a₃(E) and a₄(E) bar spacings measured along C Rdwy.

*** Cost included with Concrete Superstructure.

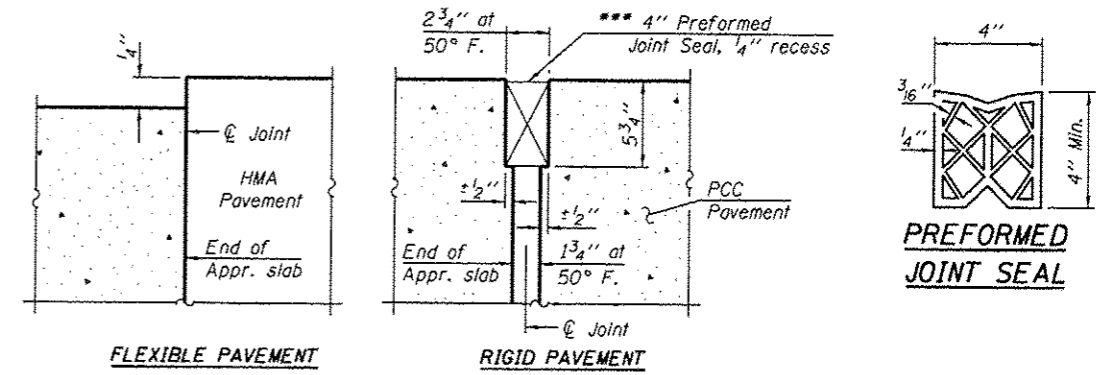


DETAIL A

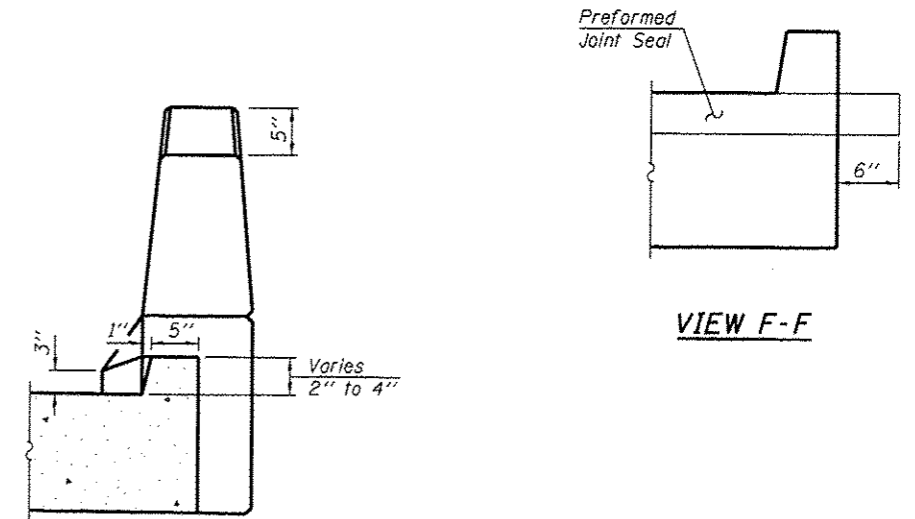

VIEW B-B

VIEW F-F

(Sheet 1 of 2)

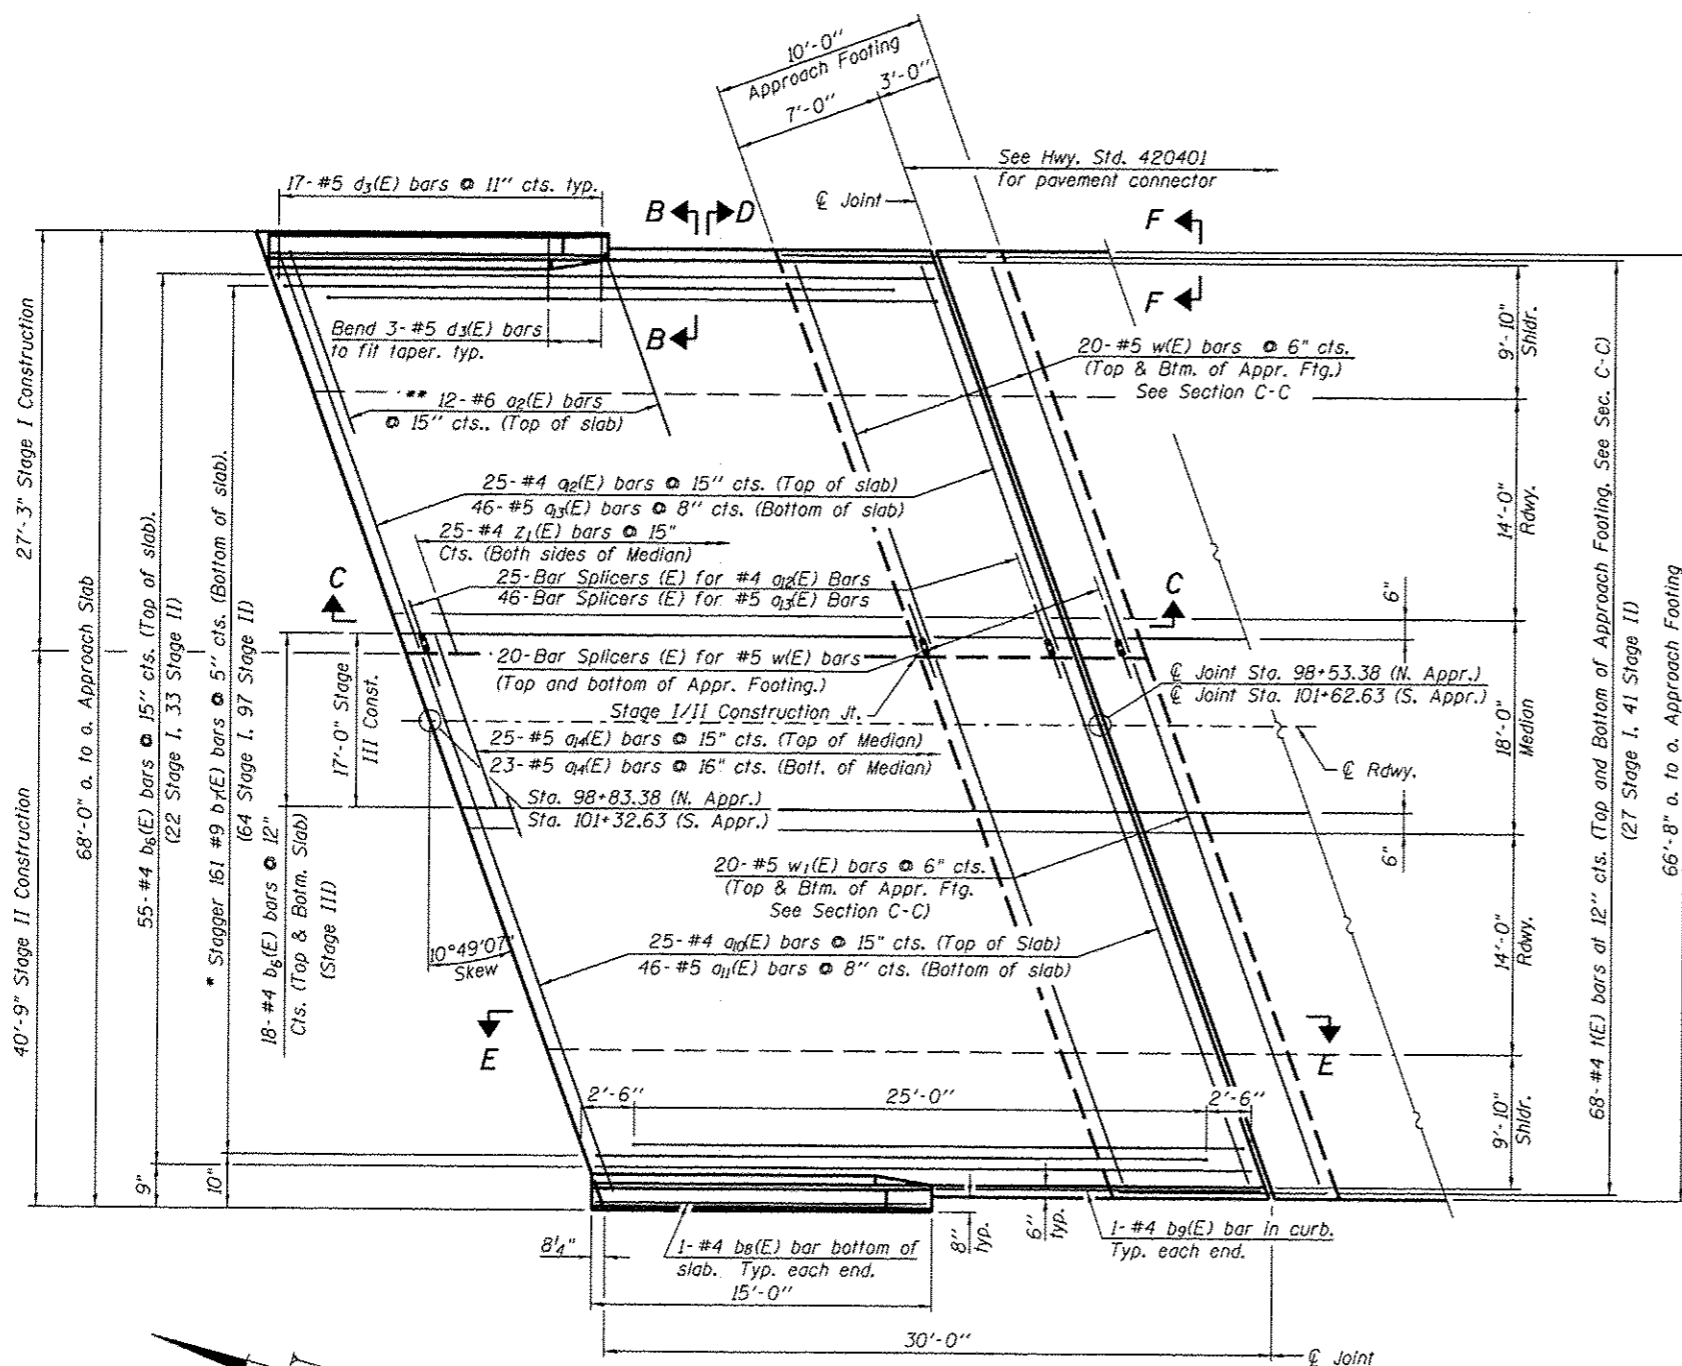

PLAN

(S. Appr. Shown, N. Appr. Similar)

* Tilt #9 b₇(E) bars as required to maintain clearance.
** Space between a₁(E) or a₂(E) bars, typ. each parapet.

FILE NAME : CH2 over FAL-72.dgn

USER NAME :

DESIGNED - SAL

REVISD -

CHECKED - MTH

REVISD -

PLOT SCALE :

DRAWN - TJW

REVISD -

PLOT DATE :

CHECKED - MTH

REVISD -

STATE OF ILLINOIS
DEPARTMENT OF TRANSPORTATION

BRIDGE APPROACH SLAB DETAILS
MECHANICSBURG RD. OVER F.A.1-72 - S.N. 084-0150

SHEET NO. 14 OF 27 SHEETS

F.A.I. RTE.	SECTION	COUNTY	TOTAL SHEETS	SHEET NO.
72	(84-10-1.2) R5-3	SANGAMON	194	126
				CONTRACT NO. 72C90

FED. ROAD DIST. NO. 6 ILLINOIS FED. AID PROJECT