


STAGE I TYPICAL BRIDGE SECTION
(LOOKING EAST)

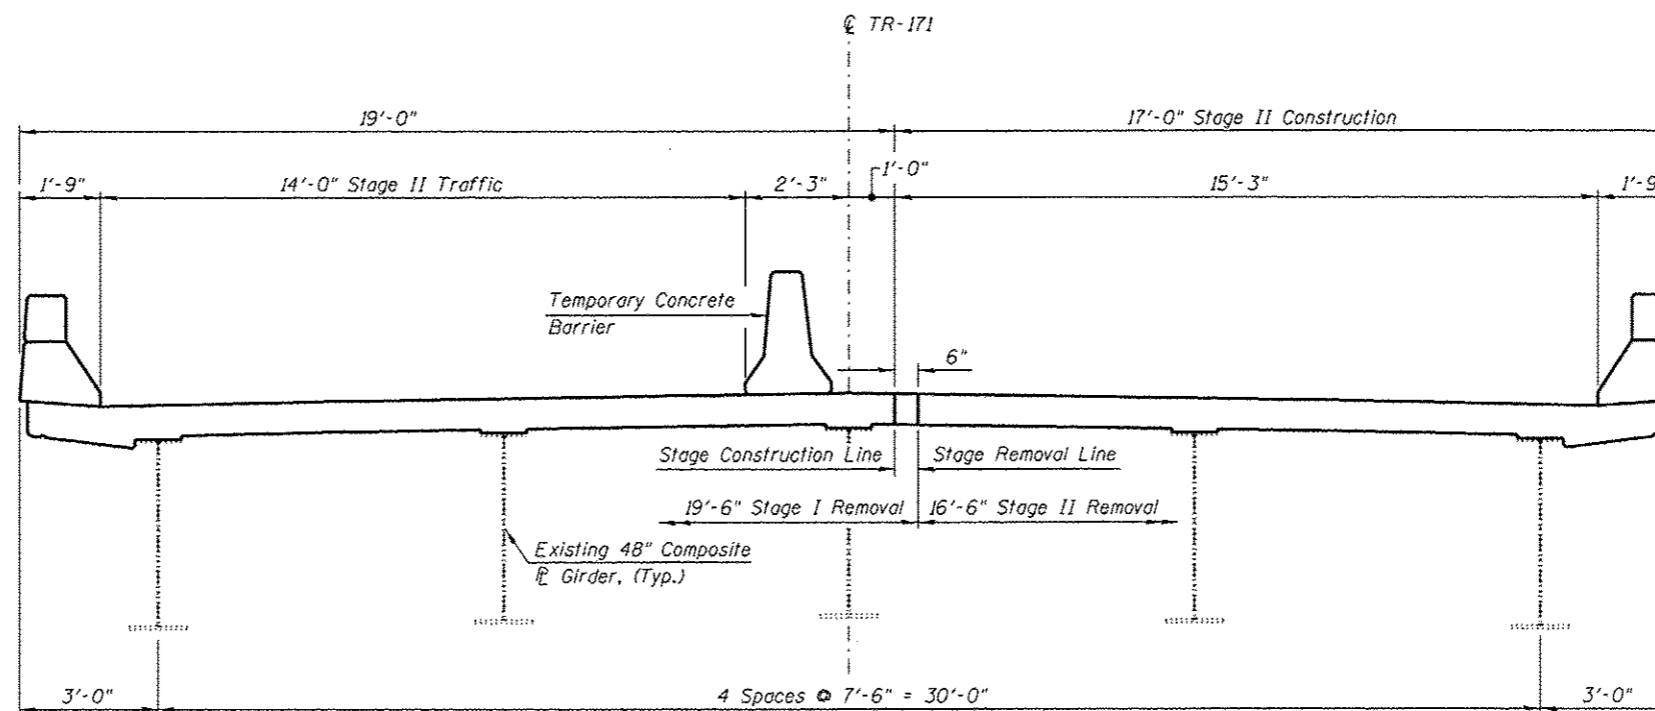

STAGE II TYPICAL BRIDGE SECTION
(LOOKING EAST)

NOTE

Staging similar for Approaches.

FILE NAME = Oak Crest Rd. over I-72.dgn	USER NAME =	DESIGNED - SAL	REVISED -	STATE OF ILLINOIS DEPARTMENT OF TRANSPORTATION	STAGING TYPICAL OAK CREST RD. (TR-171) OVER F.A.I.-72 - S.N. 084-0151	F.A.I. RTE. = 72	SECTION =	COUNTY = SANGAMON	TOTAL SHEETS = 194	SHEET NO. = 141
PLOT SCALE =	DRAWN - TJW	REVISED -	FED. ROAD DIST. NO. = 6			ILLINOIS FED. AID PROJECT				
PLOT DATE =	CHECKED - MTH	REVISED -								
						SHEET NO. 2 OF 8 SHEETS				