


| | | | |
|---------------|---------------|----|------|
| FINAL SURVEY | SURVEYED | BY | DATE |
| NOTE BOOK NO. | PLOTTED | | |
| | DATE | | |
| | AREAS CHECKED | | |

| | | | |
|-----------------|---------------|----|------|
| ORIGINAL SURVEY | SURVEYED | BY | DATE |
| NOTE BOOK NO. | PLOTTED | | |
| | DATE | | |
| | AREAS CHECKED | | |

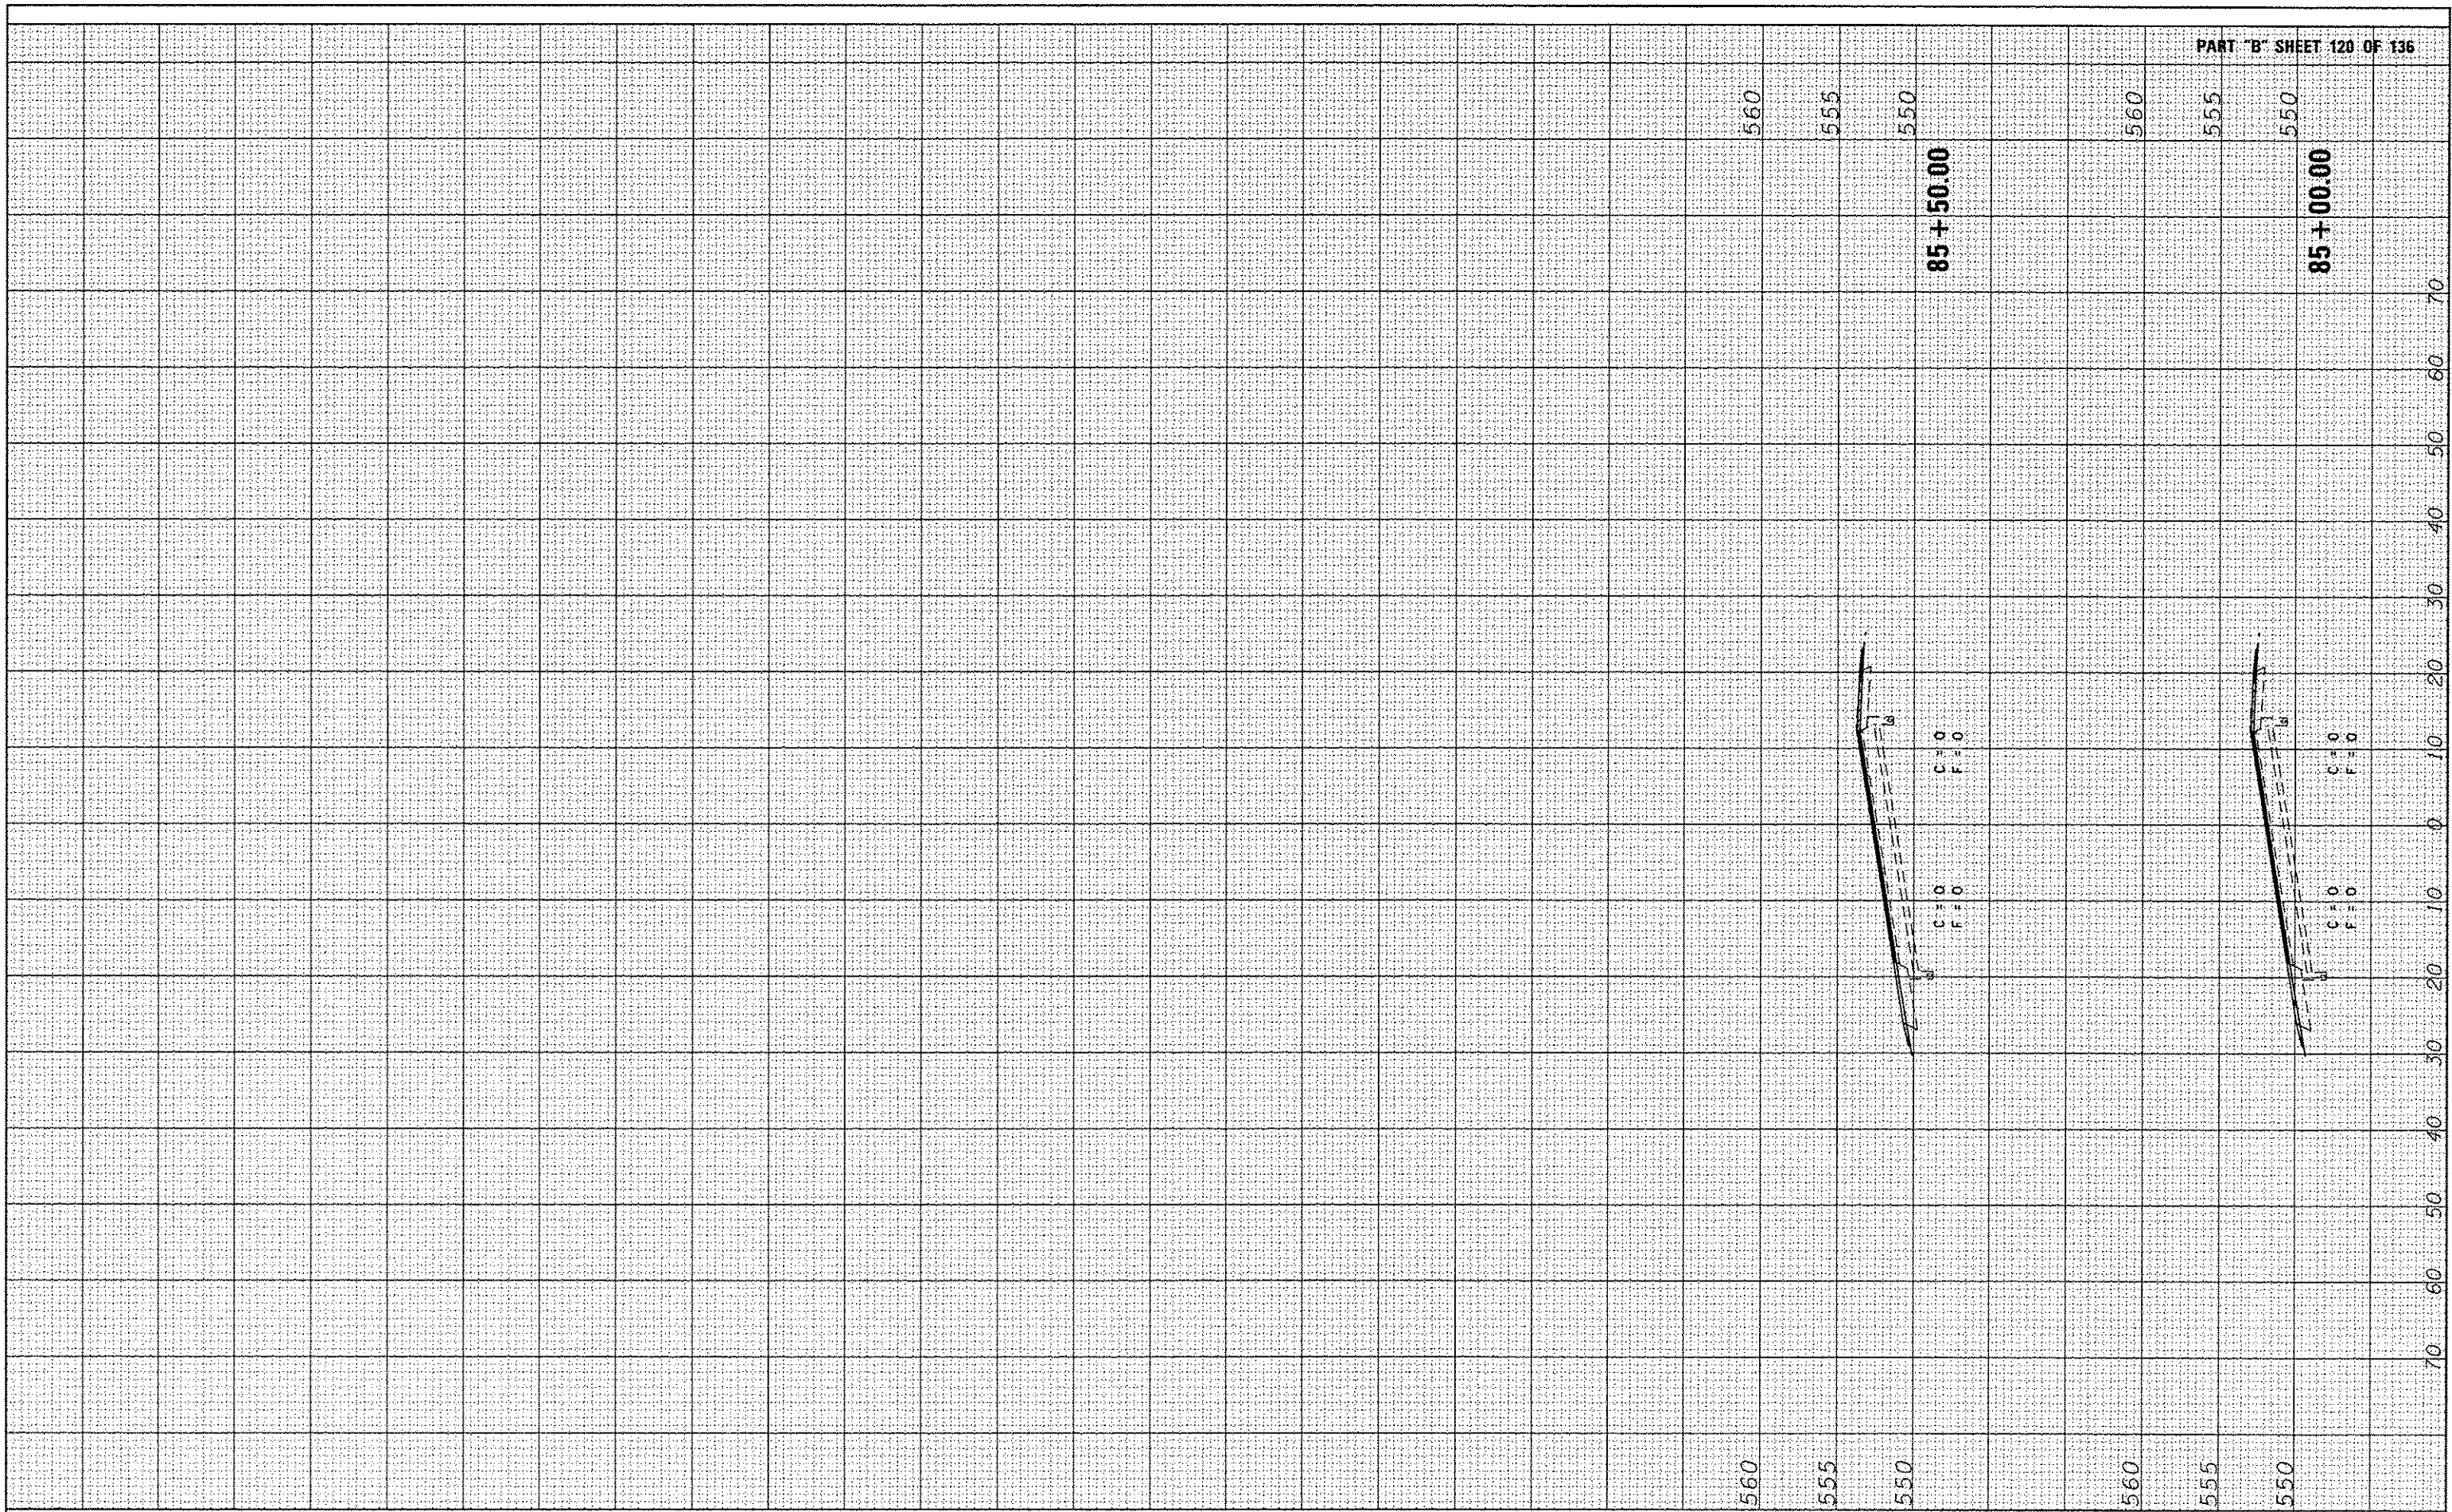

FILE NAME = c:\pwork\pvidot\sparkag\08360833\0672090.dgn
 USER NAME = sparkagw
 L..x qh12.dgn
 PLOT SCALE = 20,0000 ' / in.
 PLOT DATE = Sep-06-2013 10:48:36AM

DESIGNED - BTM
 DRAWN - BTM
 CHECKED - JSA
 DATE - 9/20/12

REVISED -
 REVISED -
 REVISED -
 REVISED -

**STATE OF ILLINOIS
 DEPARTMENT OF TRANSPORTATION**

**CROSS SECTIONS
 MECHANICSBURG RD.**

SCALE: SHEET NO. OF SHEETS STA. TO STA.

| F.A.J. RTE. | SECTION | COUNTY | TOTAL SHEETS | SHEET NO. |
|---|---------|----------|--------------|-----------|
| 72 | | SANGAMON | 194 | 178 |
| *184-10-1RS-3,94-10-2RS-41BR.I CONTRACT NO. 72C90 | | | | |
| ILLINOIS FED. AID PROJECT | | | | |