


FINAL SURVEY	DATE
SURVEYED	BT
PLOTTED	
NOTE BOOK	
AREAS	
CHECKED	
NO.	

ORIGINAL SURVEY	DATE
SURVEYED	BT
PLOTTED	
NOTE BOOK	
AREAS	
CHECKED	
NO.	

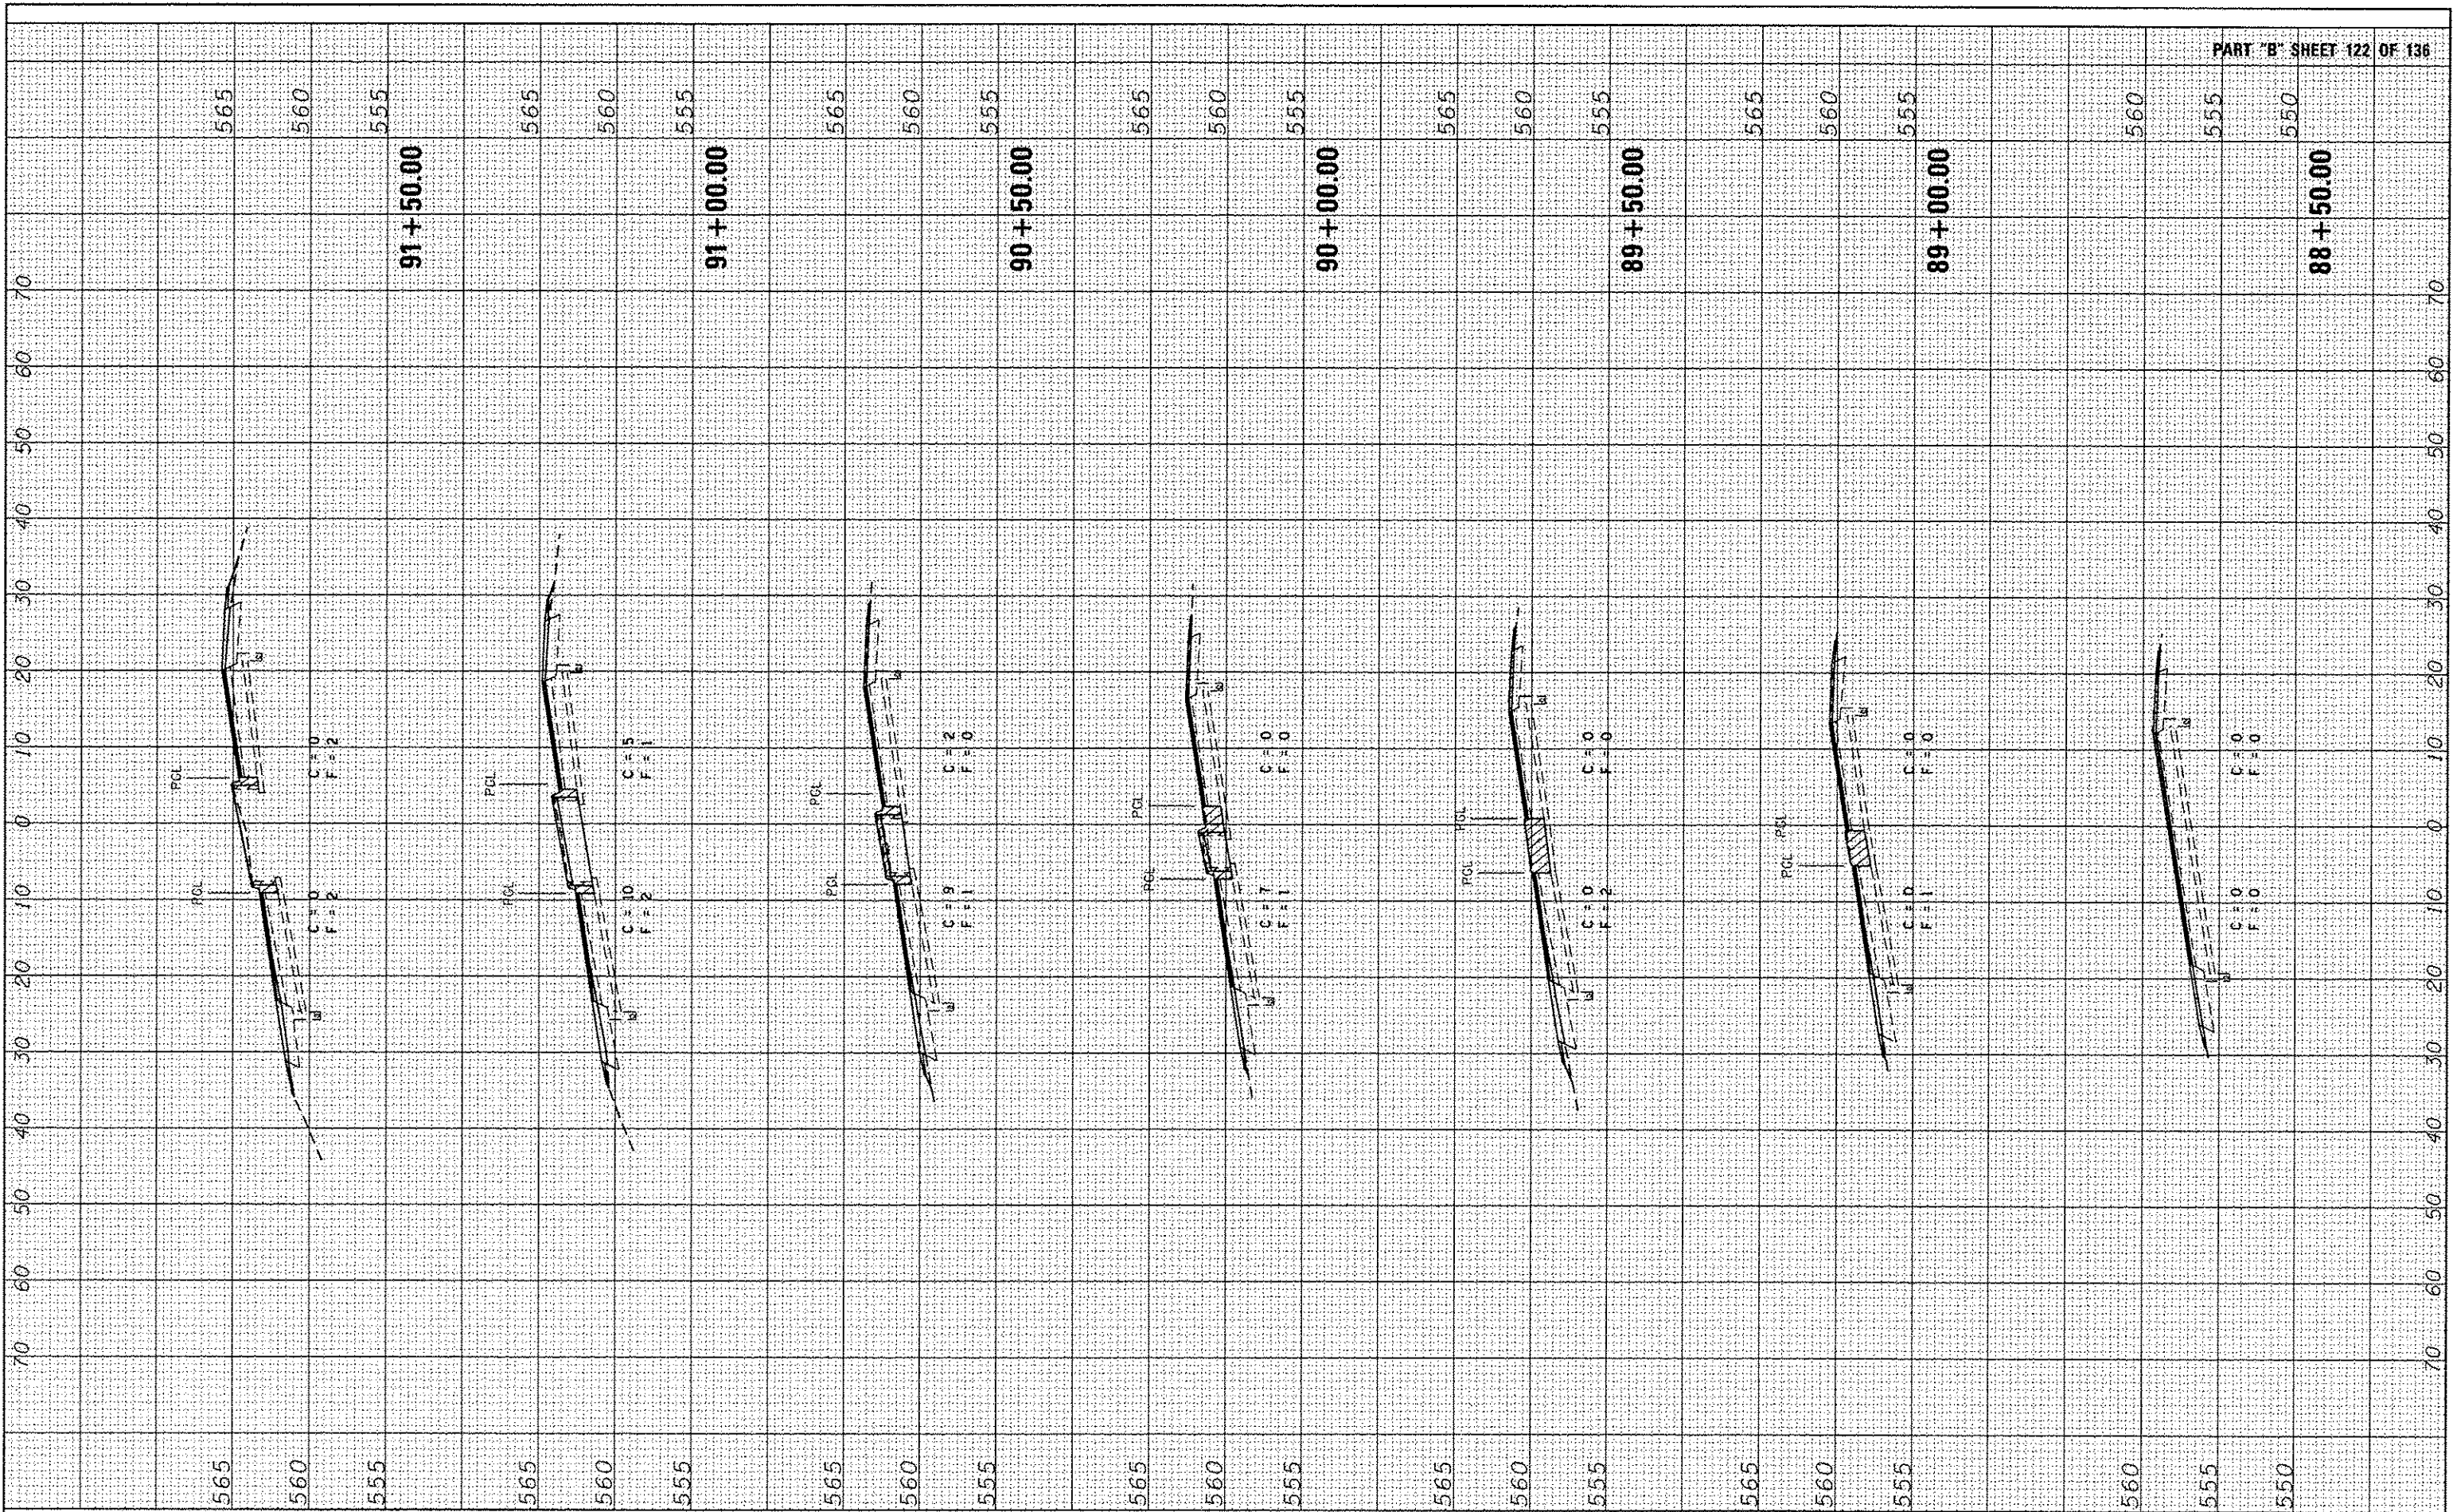

FILE NAME :
 c:\p\work\p\doc\sp\k\kg\ld0368033\0672C98.dwg
 USER NAME : sp\k\kg
 PLOT SCALE : 20.0000 / in.
 PLOT DATE : Sep-08-2013 10:49:17AM

DESIGNED - BTM
 DRAWN - BTM
 CHECKED - JSA
 DATE - 9/20/12

REVISED -
 REVISED -
 REVISED -
 REVISED -

STATE OF ILLINOIS
 DEPARTMENT OF TRANSPORTATION

CROSS SECTIONS
 MECHANICSBURG RD.
 SCALE: SHEET NO. OF SHEETS STA. 88+50 TO STA. 91+50

F.A.I. RTE. 72	SECTION	COUNTY SANGAMON	TOTAL SHEETS 194	SHEET NO. 180
#184-10-1RS-3,84-10-2RS-41BR.1			CONTRACT NO. 72C90	
ILLINOIS FED. AID PROJECT				