


FINAL SURVEY	DATE
SUPERVISOR	
NOTE BOOK	
NO.	
AREAS CHECKED	

ORIGINAL SURVEY	DATE
SUPERVISOR	
NOTE BOOK	
NO.	
AREAS CHECKED	

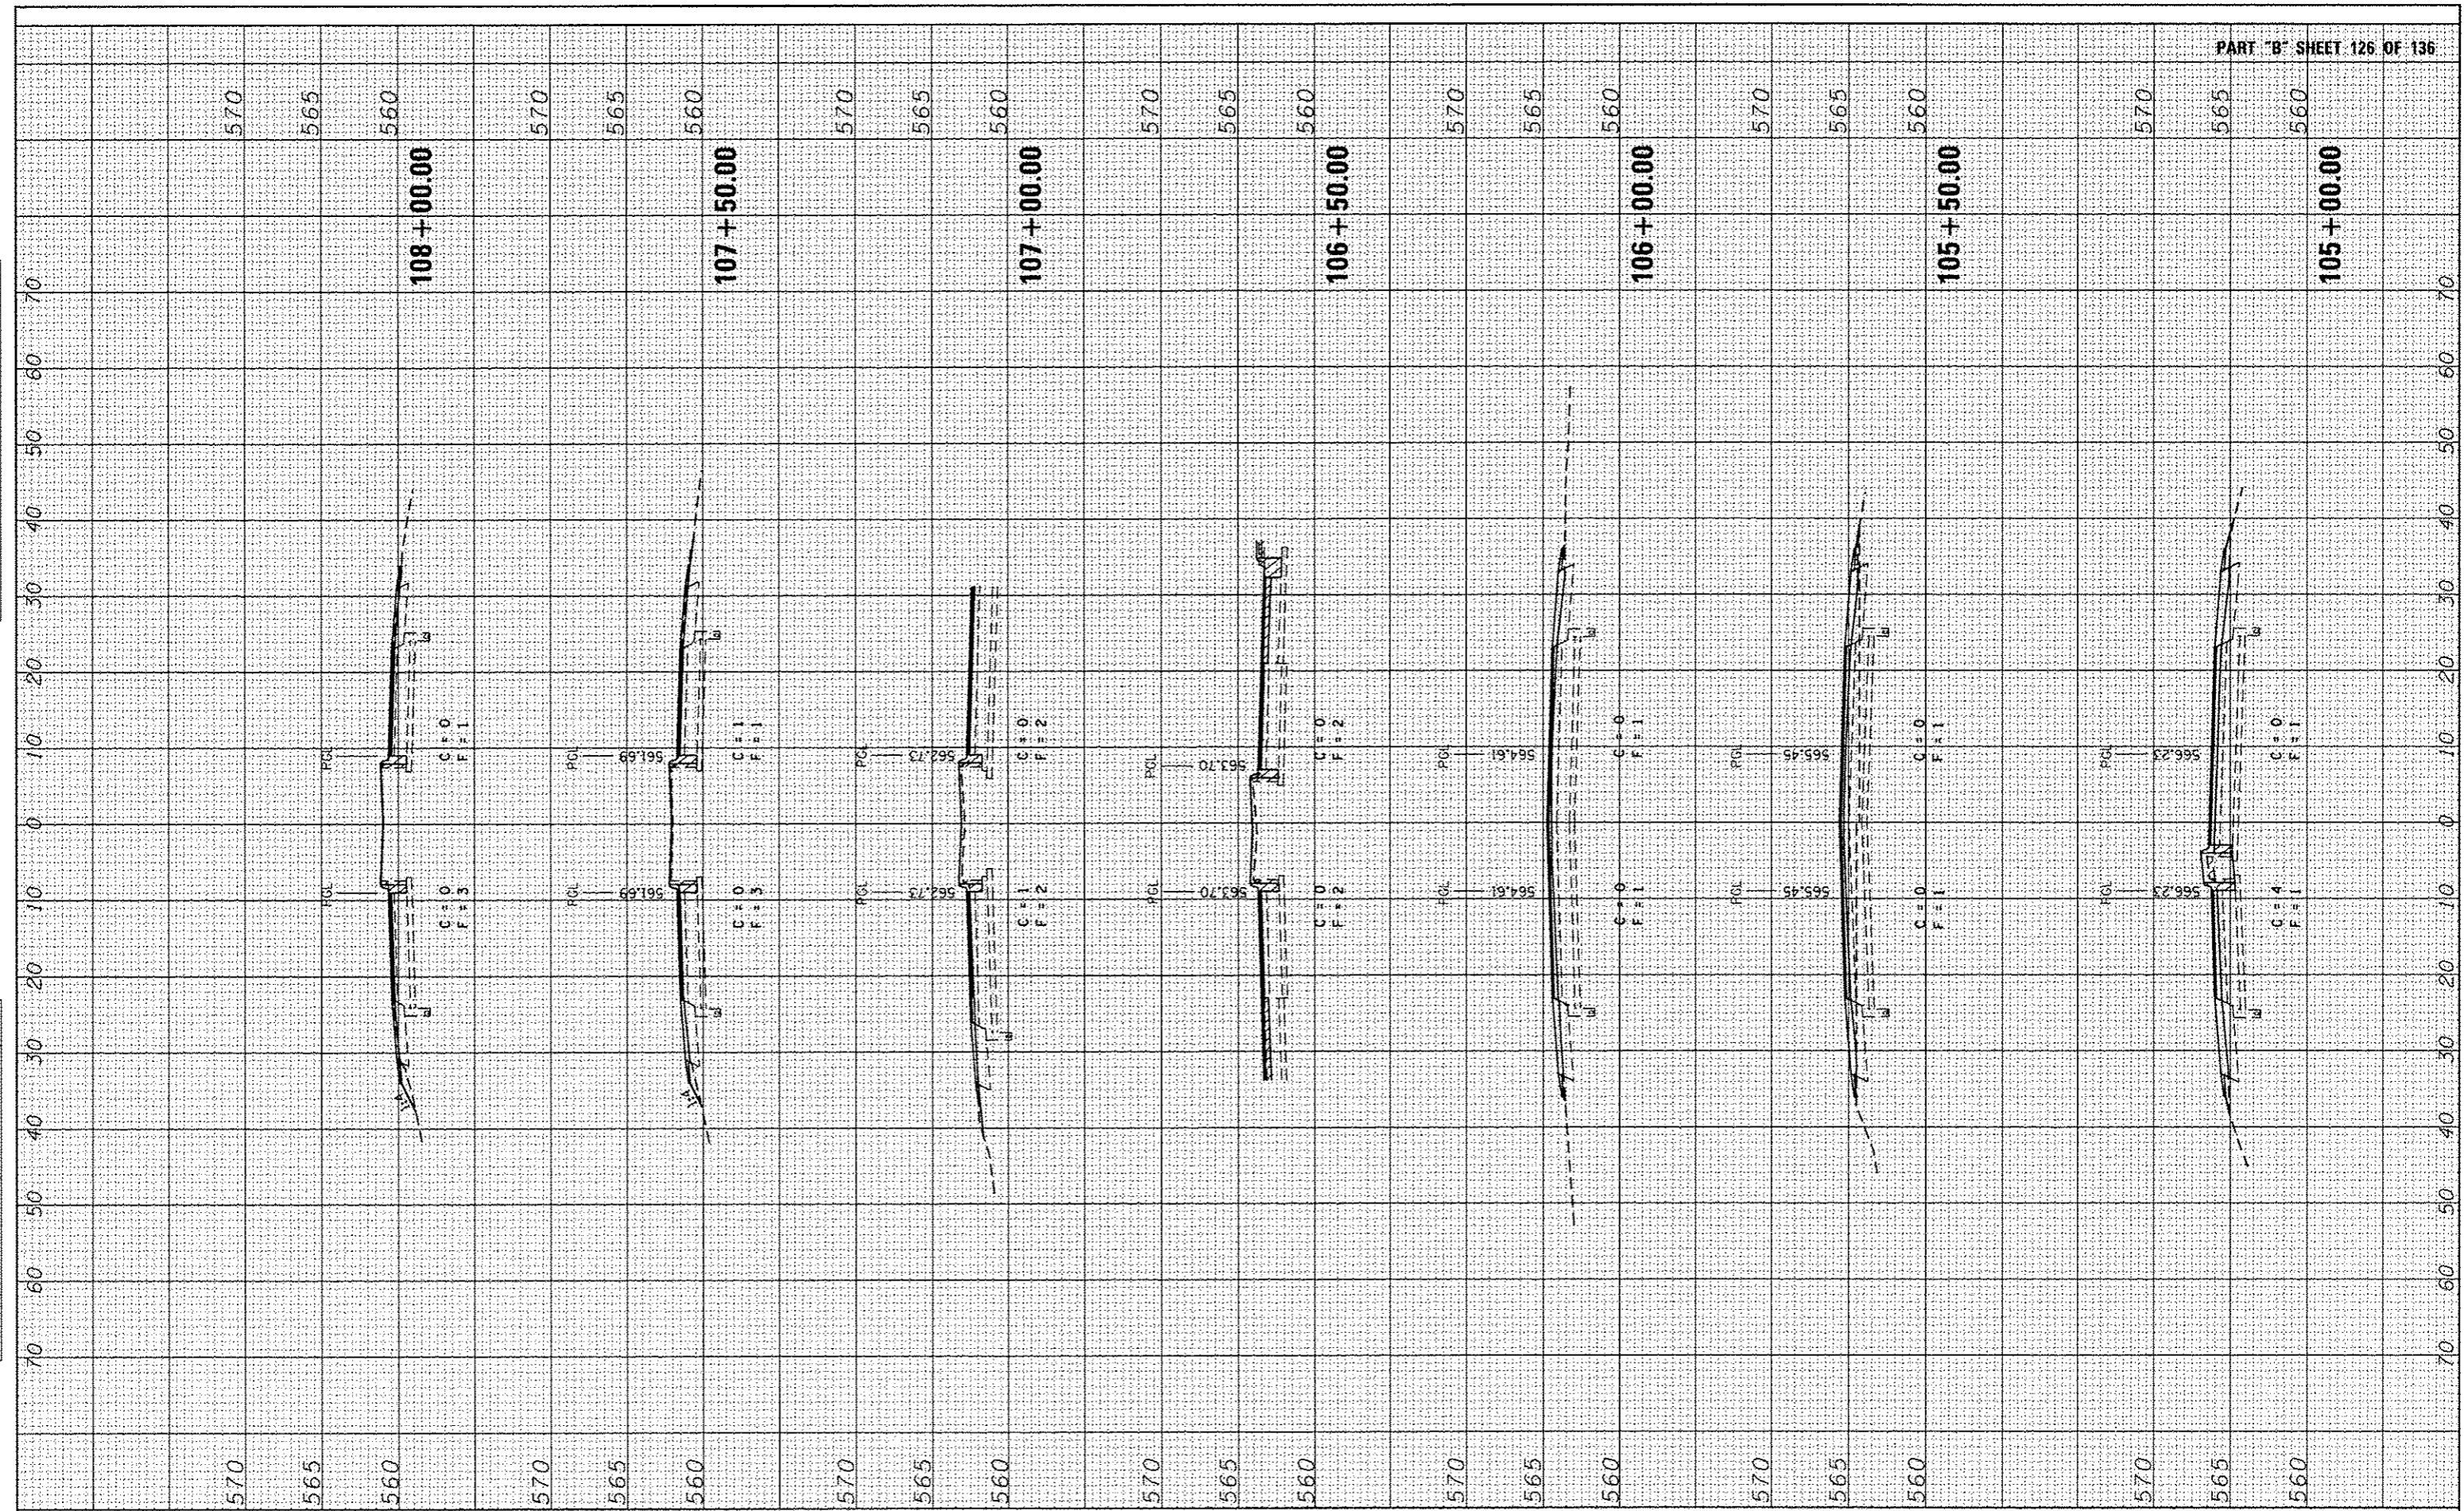

FILE NAME :	USER NAME = sparkgw	DESIGNED - BTM	REVISED -	STATE OF ILLINOIS DEPARTMENT OF TRANSPORTATION	CROSS SECTIONS MECHANICSBURG RD.			F.A.J. RTE.	SECTION	COUNTY	TOTAL SHEETS	SHEET NO.
c:\pwwork\pwwork\sparkgw\106368033\0672C98.dwg	Lvs ch12.dgn	DRAWN - BTM	REVISED -		72		SANGAMON	194	184			
		CHECKED - JSA	REVISED -		*184-10-1RS-3.84-10-2RS-41BR.I							
		DATE - 9/20/12	REVISED -		CONTRACT NO. 72C90							
				SCALE: SHEET NO. OF SHEETS STA. 105+00 TO STA. 108+00			[ILLINOIS] FED. AID PROJECT					