


FINAL SURVEY	DATE
STARTED	
TEMPLATE	
AREAS	
CHECKED	

ORIGINAL SURVEY	DATE
STARTED	
TEMPLATE	
AREAS	
CHECKED	

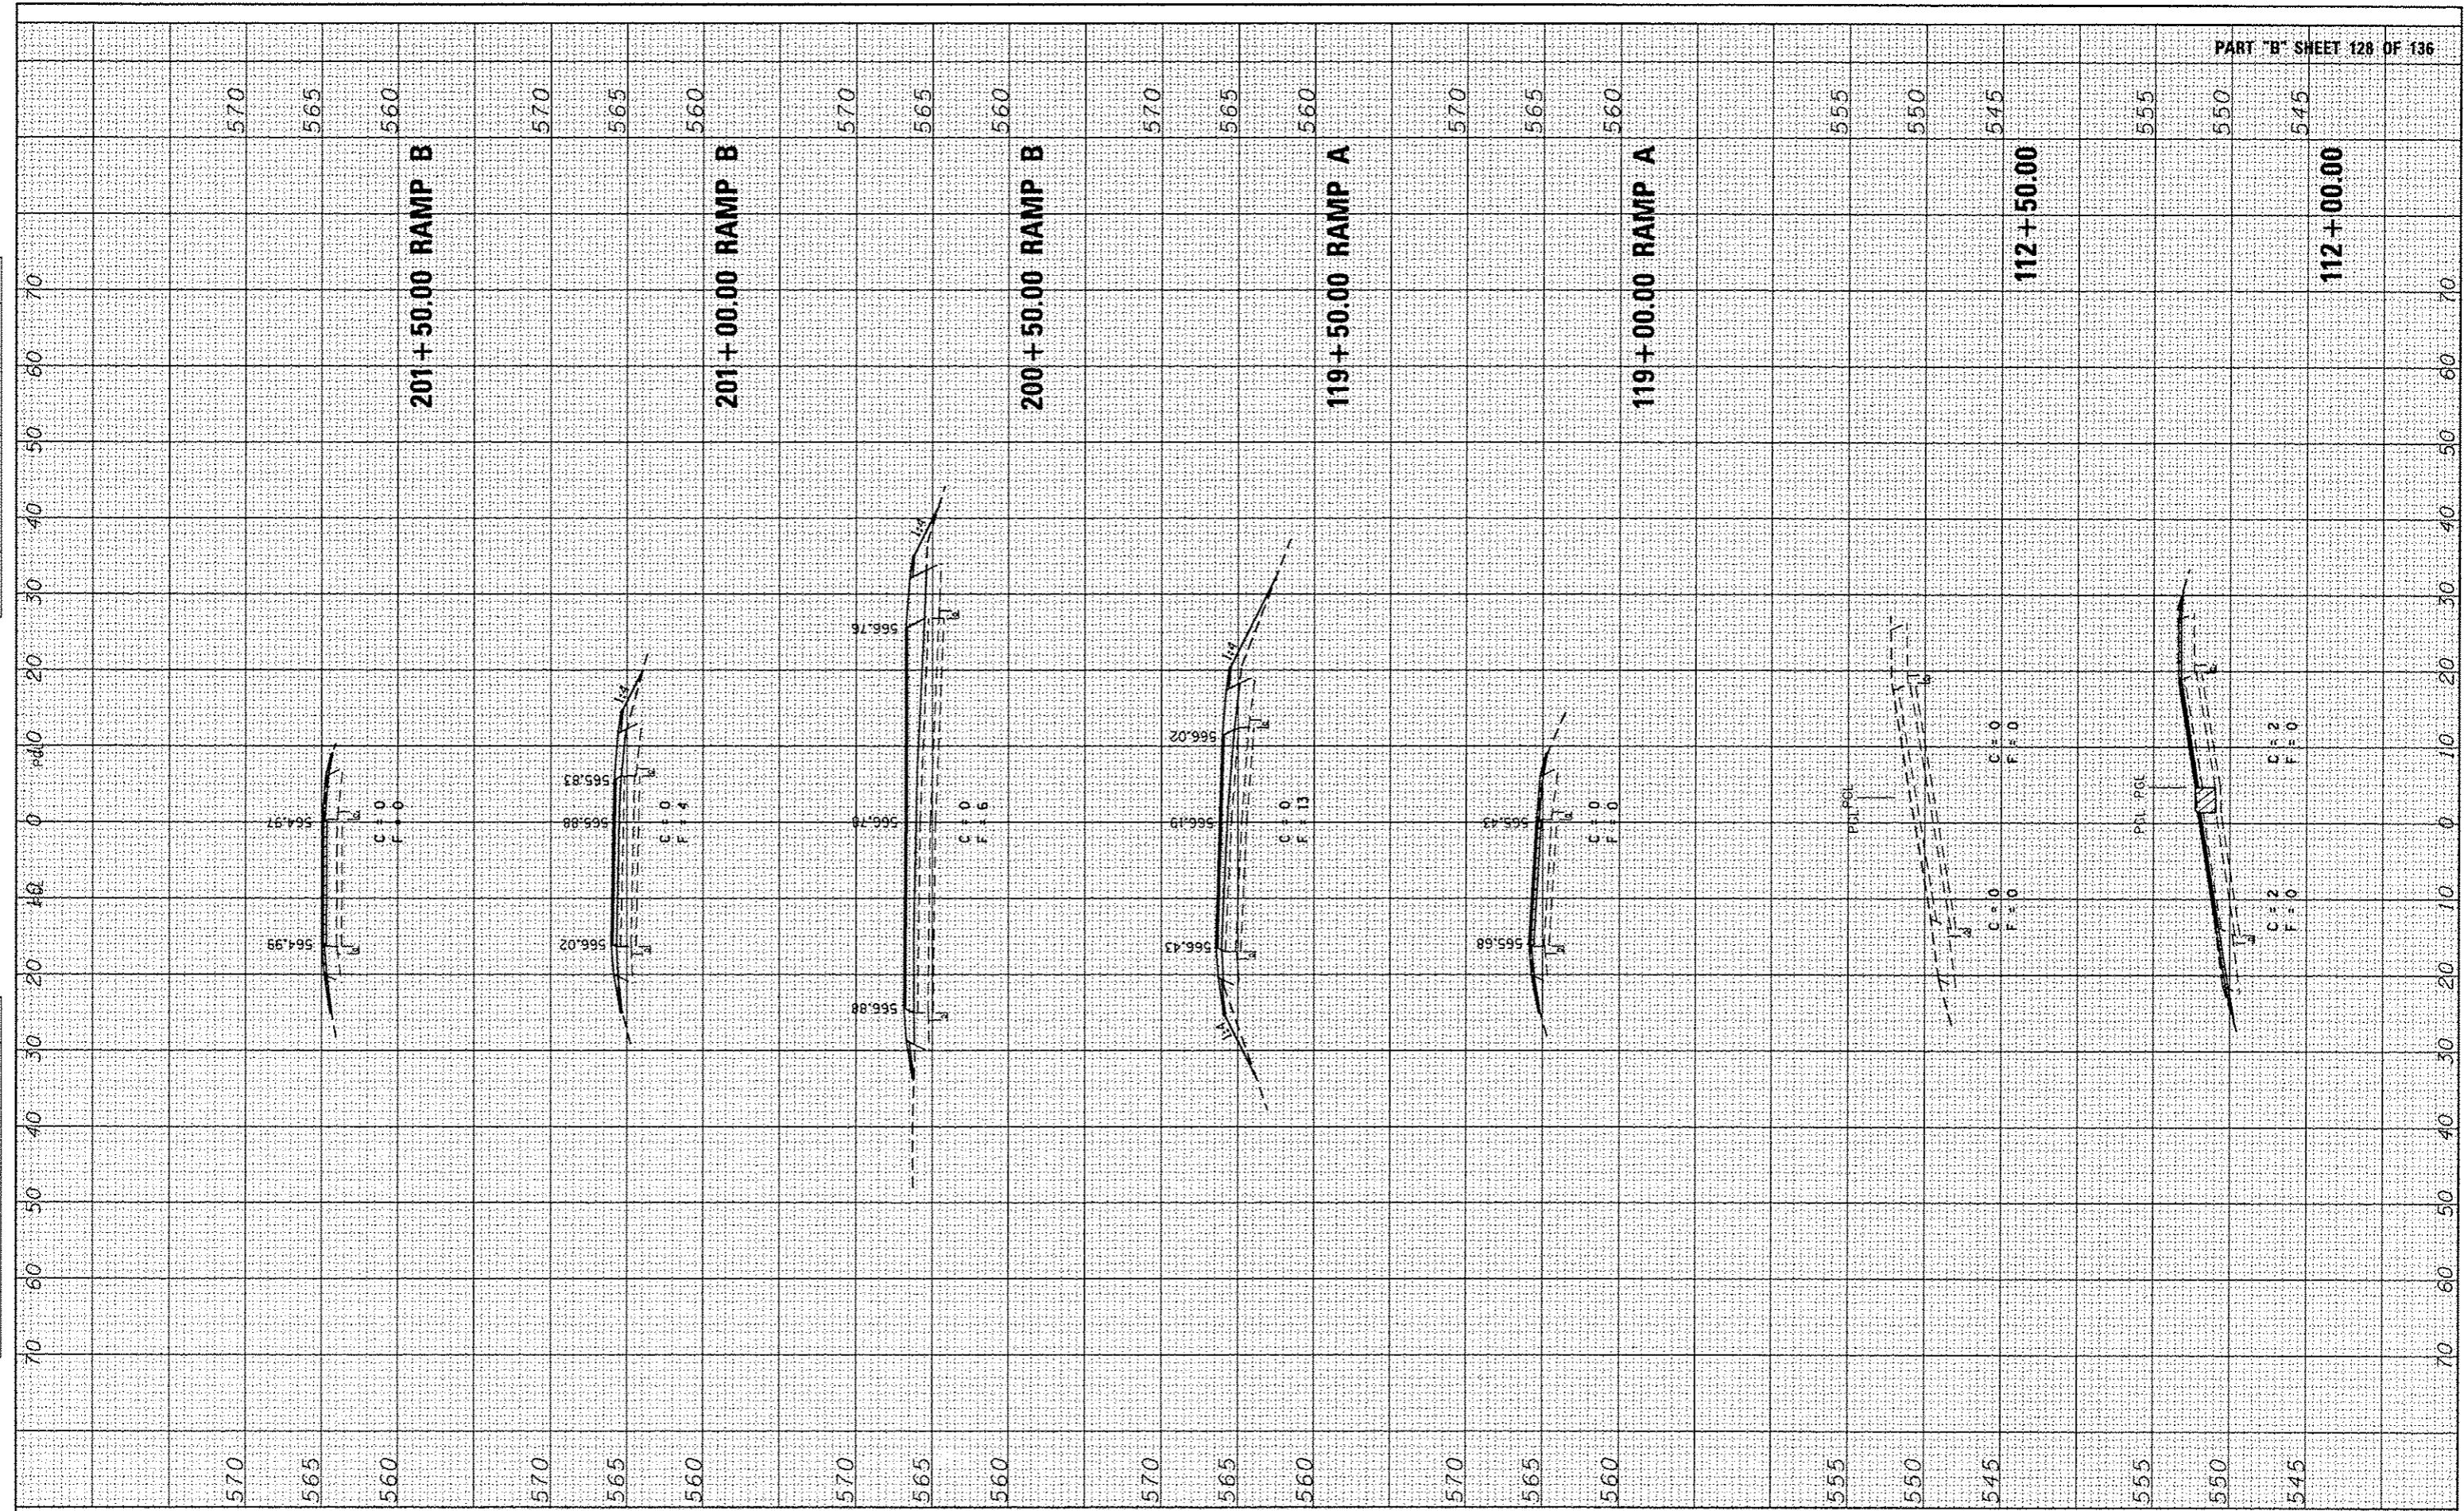

FILE NAME : c:\pwork\pwork\sparkgs\d0362033\0672c98.dwg	USER NAME : sparkgs	DESIGNED - BTM	REVISED -
		DRAWN - BTM	REVISED -
		CHECKED - JSA	REVISED -
		DATE - 9/20/12	REVISED -

**STATE OF ILLINOIS  
DEPARTMENT OF TRANSPORTATION**

**CROSS SECTIONS  
MECHANICSBURG RD.**

SCALE: SHEET NO. OF SHEETS STA. 112+00 TO STA. 112+50

F.A.J. RTE. 72	SECTION	COUNTY	TOTAL SHEETS	SHEET NO.
		SANGAMON	194	186
*84-10-1RS-3,84-10-2RS-41BR,I CONTRACT NO. 72C90				
ILLINOIS FED. AID PROJECT				