


DATE	
BY	
NO.	
ORIGINAL SURVEY	
PLOTTED	
NOTE BOOK	
AREAS CHECKED	

DATE	
BY	
NO.	
ORIGINAL SURVEY	
PLOTTED	
NOTE BOOK	
AREAS CHECKED	

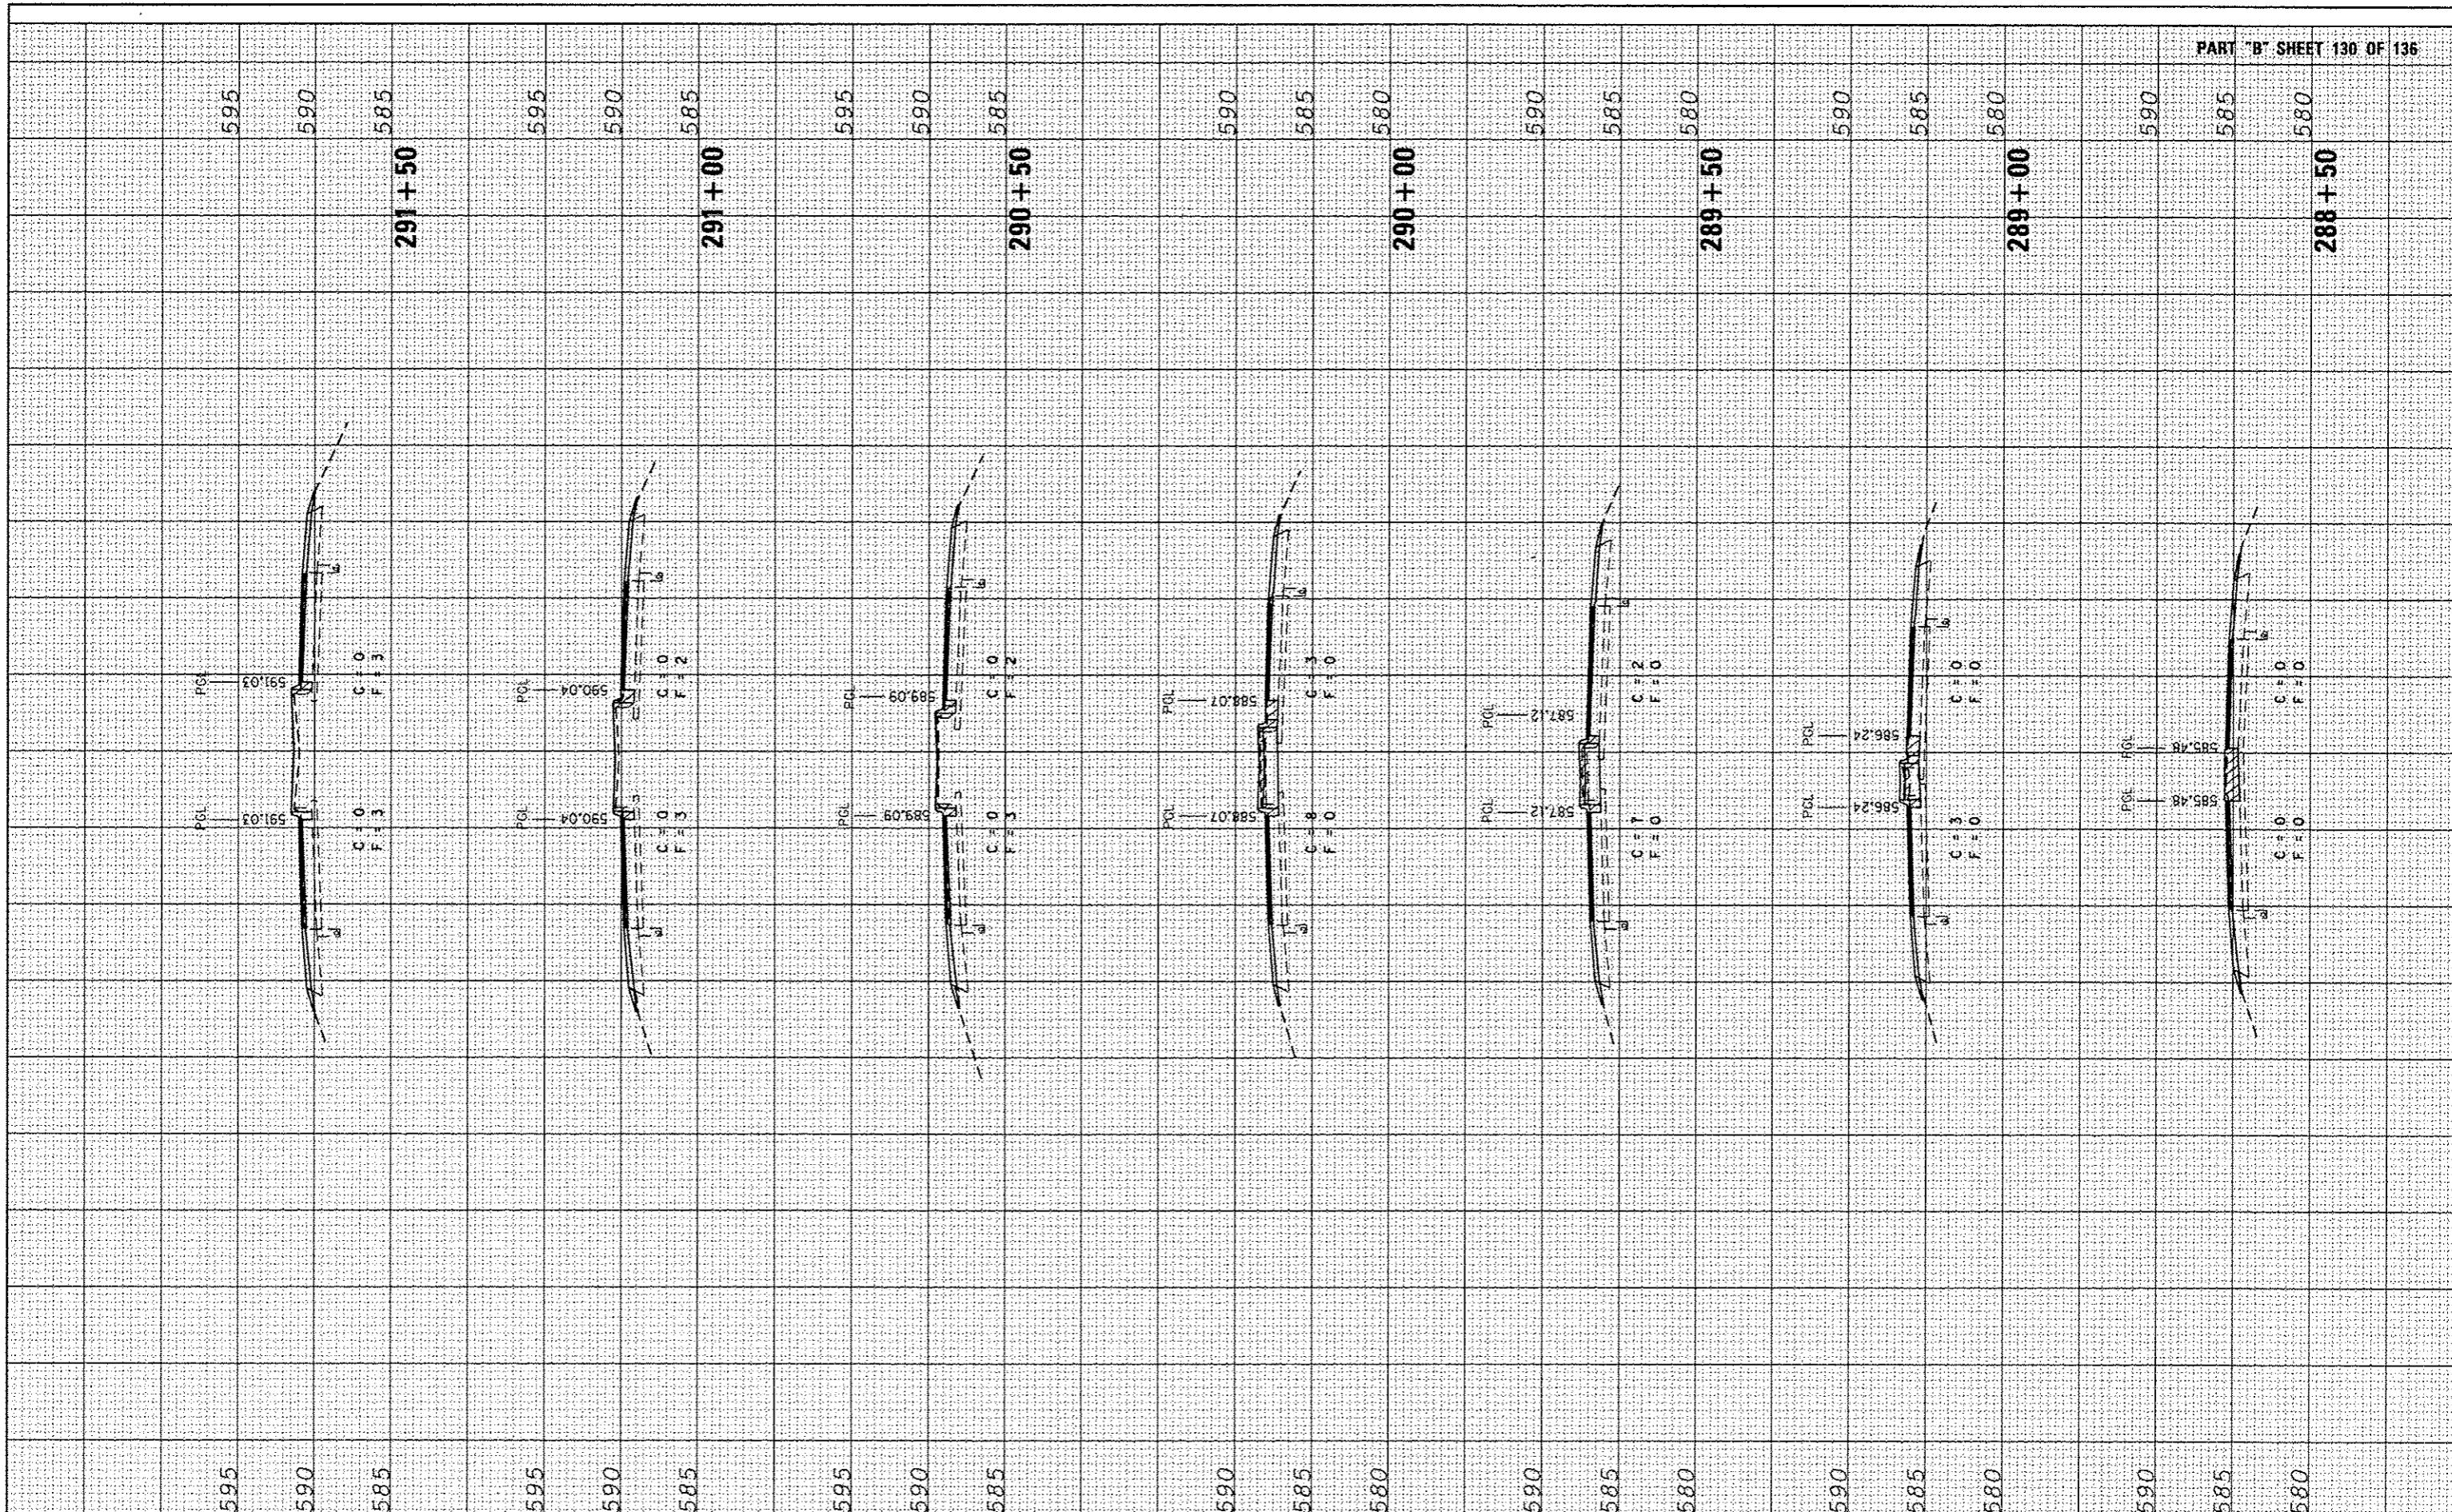

FILE NAME = c:\pwork\pwork\dot\eparkage\ld0359822\0672C98.dwg
 USER NAME = eparksgw
 PLOT SCALE = 20.0000' / in.
 PLOT DATE = Sep-06-2013 09:45:54AM

DESIGNED - BTM
 DRAWN - BTM
 CHECKED - JSA
 DATE - 9/20/12

REVISED -
 REVISED -
 REVISED -
 REVISED -

STATE OF ILLINOIS
 DEPARTMENT OF TRANSPORTATION

CROSS SECTIONS
 TR 420 (OVERPASS RD.)

SCALE: SHEET NO. OF SHEETS STA. TO STA.

F.A.I. RTE.	SECTION	COUNTY	TOTAL SHEETS	SHEET NO.
72		SANGAMON	194	188
*184-10-1RS-3,84-10-2RS-4IBR,1 CONTRACT NO. 72C90				
ILLINOIS FED. AID PROJECT				