

STATE OF ILLINOIS
 DEPARTMENT OF TRANSPORTATION
 DIVISION OF HIGHWAYS

**PROPOSED
 HIGHWAY PLANS**

VARIOUS ROUTES
 SECTION D6 BDGE DECK SEALING 2014-3

BRIDGE DECK SEALING
 VARIOUS COUNTIES




C-96-055-11

FOR INDEX OF SHEETS, SEE SHEET NO. 2

F.A. RTE.	SECTION	COUNTY	TOTAL SHEETS	SHEET NO.
*	**	***	12	1
ILLINOIS			CONTRACT NO. 72E27	

- * VARIOUS ROUTES
- ** D6 BDGE DECK SEALING 2014-3
- *** HANCOCK, MACOUPIN
 MENARD & SANGAMON COUNTIES

D-96-055-11

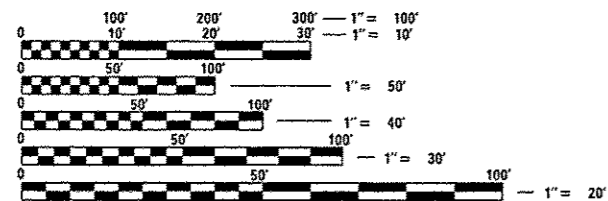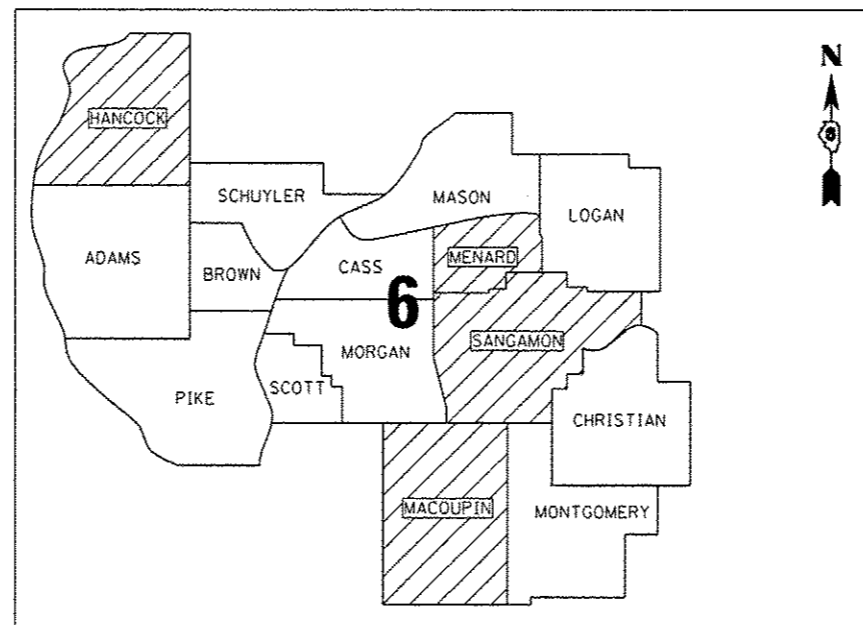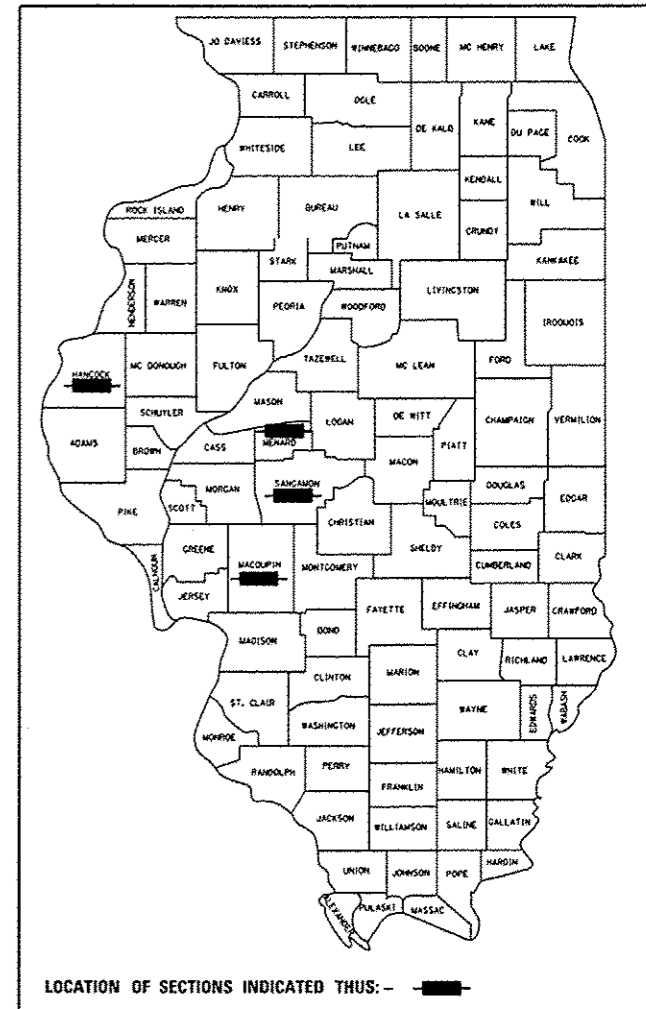

FULL SIZE PLANS HAVE BEEN PREPARED USING STANDARD ENGINEERING SCALES. REDUCED SIZED PLANS WILL NOT CONFORM TO STANDARD SCALES. IN MAKING MEASUREMENTS ON REDUCED PLANS, THE ABOVE SCALES MAY BE USED.

J.U.L.I.E.
 JOINT UTILITY LOCATION INFORMATION FOR EXCAVATION
 1-800-892-0123
 OR 811

PROJECT ENGINEER JEFF MYERS 217-782-4761
 TEAM MANAGER TOM COX 217-524-7940

CONTRACT NO. 72E27

STATE OF ILLINOIS
 DEPARTMENT OF TRANSPORTATION
 DIVISION OF HIGHWAYS

SUBMITTED October 25, 2013
Roger L. Duiskill
 DEPUTY DIRECTOR OF HIGHWAYS, REGION ENGINEER

Dec 6, 2013
John D. Baranzelli, P.E.
 ENGINEER OF DESIGN AND ENVIRONMENT

Dec 6, 2013
Omer Osman, P.E.
 DIRECTOR OF HIGHWAYS, CHIEF ENGINEER

PRINTED BY THE AUTHORITY
 OF THE STATE OF ILLINOIS

INDEX OF SHEETS

- 1 COVER SHEET
- 2 INDEX, GENERAL NOTES, STANDARDS
- 3 SUMMARY OF QUANTITIES
- 4-5 SCHEDULE OF QUANTITIES
- 6-10 BRIDGE LOCATION MAPS
- 11-12 BRIDGE PLAN SHEETS

HIGHWAY STANDARDS

701001-02
 701006-05
 701101-04
 701106-02
 701201-04
 701400-07
 701422-06
 701406-08
 701411-08
 701901-03

GENERAL NOTES

THE CONCRETE SEALER SHALL BE APPLIED TO THE ENTIRE TOP SURFACE OF THE DECK, INCLUDING THE INSIDE FACES AND TOPS OF THE PARAPETS.

DISTRICT SIX	
EXAMINED	10/23 20 13
<i>Belmont</i>	
OPERATIONS ENGINEER	

EXAMINED	OCT 24 20 13
<i>John</i>	
PROJECT IMPLEMENTATION ENGINEER	

EXAMINED	October 25 20 13
<i>ARMU</i>	
PROGRAM DEVELOPMENT ENGINEER	

- VARIOUS ROUTES
- D6 BDGE DECK SEALING 2014-3
- HANCOCK, MACOUPIN, MENARD & SANGAMON COUNTIES

FILE NAME *	USER NAME * coxte	DESIGNED -	REVISED -	STATE OF ILLINOIS DEPARTMENT OF TRANSPORTATION	GENERAL NOTES	F.A. RTE.	SECTION	COUNTY	TOTAL SHEETS	SHEET NO.	
c:\pwork\pwork\coxte\02256362\0672E7	shh-gannote.dgn	DRAWN -	REVISED -			*	**	***	12	2	
	PLOT SCALE * 100.0000 ' / in.	CHECKED -	REVISED -			CONTRACT NO. T2E27					
Default	PLOT DATE * Oct-24-2013 8:07:08PM	DATE -	REVISED -			SCALE:	SHEET	OF	SHEETS	STA.	TO STA.

SUMMARY OF QUANTITIES				HANCOCK COUNTY	MACOUPIN COUNTY	MENARD COUNTY	SANGAMON COUNTY	SANGAMON COUNTY
CODE NO.	ITEM	UNIT	TOTAL	100% STATE	100% STATE	100% STATE	100% STATE	100% STATE
				CONST TYPE CODE	CONST TYPE CODE	CONST TYPE CODE	CONST TYPE CODE	CONST TYPE CODE
				0014	0014	0014	0014	0014
							RURAL	URBAN
X5870015	BRIDGE DECK CONCRETE SEALER	SO FT	1,125,734	232,264	143,162	192,607	137,689	420,012
67100100	MOBILIZATION	L SUM	1	0.2	0.1	0.1	0.2	0.4
70100320	TRAFFIC CONTROL AND PROTECTION, STANDARD 701422	L SUM	1	0.3	0	0	0	0.7
70100450	TRAFFIC CONTROL AND PROTECTION, STANDARD 701201	L SUM	1	0	0.4	0.2	0.2	0.2
70100700	TRAFFIC CONTROL AND PROTECTION, STANDARD 701406	L SUM	1	0.1	0	0	0.2	0.7
70100420	TRAFFIC CONTROL AND PROTECTION, STANDARD 701411	EACH	6	0	0	0	0	6

- * VARIOUS ROUTES
- ** D6 BDGE DECK SEALING 2014-3
- *** HANCOCK, MACOUPIN
MENARD & SANGAMON COUNTIES

FILE NAME =	USER NAME = sparksgv	DESIGNED -	REVISED -	STATE OF ILLINOIS DEPARTMENT OF TRANSPORTATION	SUMMARY OF QUANTITIES				F.A. RTE.	SECTION	COUNTY	TOTAL SHEETS	SHEET NO.
c:\p\work\pvidot\sparksgv\0250362\067	627-sht-500.dgn	DRAWN -	REVISED -		SCALE:	SHEET NO.	OF	SHEETS	STA.	TO STA.	***	12	3
	PLOT SCALE = 1/8" = 1' / in.	CHECKED -	REVISED -		CONTRACT NO. 72E27								
	PLOT DATE = Oct-25-2013 02:42:49PM	DATE -	REVISED -		[ILLINOIS] FED. AID PROJECT								

COUNTY	SN	FACILITY CARRIED	LOCATION	TOTAL LENGTH	RDWY WIDTH	PARA-PET	AREA (SF)	STANDARD 701201	STANDARD 701406	STANDARD 701411	STANDARD 701422
HANCOCK	0340062	US 136	HAMILTN, IL-KEOKUK, IA	3340	62	14.24	254,641.60				X
MACOUPIN	0590035	ILL 108	2.1 M W ILL 111	128.9	32	7.54	5,096.71	X			
MACOUPIN	0590048	ILL 108	4MI. E JCT108&IL 267	222.6	32	7.54	8,801.60	X			
MACOUPIN	0590016	IL 111	7.87M S JCT IL 108	714	32	7.54	28,231.56	X			
MACOUPIN	0590020	IL 111	4.0 M S JCT IL 16	32.3	30	7.54	1,212.54	X			
MACOUPIN	0590013	ILL 108 & 111	0.5 MI N JCT IL 108	86.4	32	7.54	3,416.26	X			
MACOUPIN	0590014	IL 111	1.2M S JCT IL 108	118.1	32	7.54	4,669.67	X			
MACOUPIN	0590500	ILL 111	2.2 MI N IL 108	472.2	31.5	7.54	18,434.69	X			
MACOUPIN	0590004	ILL 16	3.8 M E SHIPMAN	44	32.8	7.54	1,774.96	X			
MACOUPIN	0590052	ILL 108	W EDGE CARLINVILLE	120	32	7.54	4,744.80	X			
MACOUPIN	0590056	ILL 4	.9MI N CARLINVILLE	71.2	35.4	7.54	3,057.33	X			
MACOUPIN	0590501	IL 138	0.1 MI W WILSONVILLE	83.5	31.5	7.54	3,259.84	X			
MACOUPIN	0590051	IL 138	.3M W IL 4(MT CLARE)	70	32	7.54	2,767.80	X			
MACOUPIN	0590007	IL 4	1.7M S IL 108	361.4	35.4	7.54	15,518.52	X			
MACOUPIN	0590009	ILL 4	2.0 M N STAUNTON	227.5	35.4	7.54	9,768.85	X			
MACOUPIN	0590010	ILL 4	1.0 M N STAUNTON	308.9	35.4	7.54	13,264.17	X			
MACOUPIN	0590021	ILL 108	2.2MI E JCT IL 111	150	32.4	7.54	5,991.00	X			
MACOUPIN	0590504	IL 4	6M S IL108-CARLINVIL	89	36	7.54	3,875.06	X			
MACOUPIN	0590054	ILL 138	1.9MI W JCT FAI 55	126	32	7.54	4,982.04	X			
MACOUPIN	0590057	ILL 108	5.6MI W JCT I-55	98.4	36.1	7.54	4,294.18	X			
MENARD	0650501	IL 29	MASON MENARD CO LINE	1341.7	32	7.54	53,050.82	X			
MENARD	0650003	ILL 97	.5 MI SE SANGAMON R.	797	32	7.54	31,513.38	X			
MENARD	0650004	ILL 97	.5 MI N OAKFORD	146.6	32	7.54	5,796.56	X			
MENARD	0650005	ILL 97	.5 MI N PETERSBURG	277.7	32	7.54	10,980.26	X			
MENARD	0650018	ILL 123	2.5MI E PETERSBURG	80	32	7.54	3,163.20	X			
MENARD	0650016	ILL 123	.2MI E PETERSBURG	921.3	36	7.54	40,113.40	X			
MENARD	0650019	ATHENS RD.	JCT IL97 & ATHENS RD	1117	32	7.54	44,166.18	X			
MENARD	0650017	ILL 97	3.5M N SALISBURY	96.7	32	7.54	3,823.52	X			
SANGAMON	0840002	I-55 W FR (BR CR RD)	.7M S IL 104 INTCHG	73	39.7	7.54	3,448.52	X			
SANGAMON	0840025	I-55 W FR/W OUTER R	1M N SHERMAN INTCHG	150.1	29.1	7.54	5,499.66	X			
SANGAMON	0840028	6TH ST / BL 55 (NB)	.25M S I-72	280.3	30.2	7.54	10,578.52		X	1	
SANGAMON	0840031	BL 55 (NB)	.9M N SHERMAN INTCH	87.7	28	7.54	3,116.86				X
SANGAMON	0840039	IL 29 (NB)	.7M SE I-55 INTCHG	253.1	33.8	7.54	10,463.15				X
SANGAMON	0840040	IL 29 (SB)	.7M SE I-55 INTCHG	251	33.8	7.54	10,376.34				X
SANGAMON	0840042	IL 29 (NB)	2.4M SE I-55 INTCHG	353	33.8	7.54	14,593.02				X
SANGAMON	0840043	IL 29 (SB)	2.4M SE I-55 INTCHG	357.3	33.8	7.54	14,770.78				X
SANGAMON	0840044	IL 29	.37M SE MAIN-ROCHST	33.2	40.9	7.54	1,608.21				X
SANGAMON	0840053	OLD US 36	S EDGE RIVERTON	129.5	33.8	7.54	5,353.53	X			
SANGAMON	0840067	ILL 97	.5M S SALISBURY	109.2	32	7.54	4,317.77	X			
SANGAMON	0840068	ILL 97	2.5M S SALISBURY	38.9	32	7.54	1,538.11	X			
SANGAMON	0840074	I-72 / US 36 (EB)	1.3M W I-55	238	30.2	7.54	8,982.12		X		

- VARIOUS ROUTES
- D6 BDGE DECK SEALING 2014-3
- HANCOCK, MACOUPIN
MENARD & SANGAMON COUNTIES

FILE NAME *	USER NAME *	DESIGNED -	REVISED -	STATE OF ILLINOIS DEPARTMENT OF TRANSPORTATION	SCHEDULE OF QUANTITIES				F.A. RTE.	SECTION	COUNTY	TOTAL SHEETS	SHEET NO.
c:\pwworksp\spidot\sporksg\02256362\067	FE27\shl-schedule.dgn	DRAWN -	REVISED -		SCALE:	SHEET NO.	OF	SHEETS	STA.	TO STA.	...	12	4
	PLOT SCALE * 100.0000' / in	CHECKED -	REVISED -								CONTRACT NO. 72E27		
	PLOT DATE * Oct-25-2013 02:42:00PM	DATE -	REVISED -								ILLINOIS FED. AID PROJECT		

COUNTY	SN	FACILITY CARRIED	LOCATION	TOTAL LENGTH	RDWY WIDTH	PARA-PET	AREA (SF)	STANDARD 701201	STANDARD 701406	STANDARD 701411	STANDARD 701422
SANGAMON	0840075	I-72 / US 36 (WB)	1.3M W I-55	241.1	30.1	7.54	9,075.00		X	1	
SANGAMON	0840076	I-72 / US 36 (WB)	S EDGE SPRINGFIELD	192.7	50.1	7.54	11,107.23		X	2	
SANGAMON	0840081	NEW CITY RD / CH 40	1.8M S LK SPFLD BRO	365.9	34.5	7.54	15,382.44	X			
SANGAMON	0840082	STEVENSON DR (EB)	SE EDGE SPFLD	258.8	29	7.54	9,456.55				X
SANGAMON	0840083	STEVENSON DR (WB)	SE EDGE SPFLD	258.8	32.5	7.54	10,362.35				X
SANGAMON	0840088	CH 1 / SHERMAN RD.	.5M S SHERMAN INTCH	227.4	30	7.54	8,536.60	X			
SANGAMON	0840099	SOUTHWIND RD	1M S I-72/US 36	229.5	28.6	7.54	8,294.13	X			
SANGAMON	0840102	RIDGELY RD	.5M S SANG AV/IL 54	222.5	24.2	7.54	7,062.15	X			
SANGAMON	0840103	COOK STREET	.4M S CLEARLAKE AVE	221.1	24	7.54	6,973.49	X			
SANGAMON	0840126	COCKRELL LANE	.7M W IL 4/VETERANS	249	26.6	7.54	8,500.86	X			
SANGAMON	0840134	VETERANS/IL 4 (SB)	.3M N I-72	155.2	38.5	7.54	7,145.41				X
SANGAMON	0840135	VETERANS/IL 4 (NB)	.3M N I-72	155.2	38.5	7.54	7,145.41				X
SANGAMON	0840136	VETERANS / IL 4 (SB)	VETERANS I-72 INTCHG	268.8	38.5	7.54	12,375.55				X
SANGAMON	0840137	VETERANS / IL 4 (NB)	VETERANS I-72 INTCHG	268.8	38.5	7.54	12,375.55				X
SANGAMON	0840138	VETERANS / IL 4 (SB)	.3M S WOODSIDE RD	250	38.5	7.54	11,510.00				X
SANGAMON	0840139	VETERANS / IL 4 (NB)	.3M S WOODSIDE RD	250	38.5	7.54	11,510.00				X
SANGAMON	0840142	WAVERLY RD (CH 10)	NEW BERLIN INTERCHNG	249	64.6	7.54	17,962.86	X			
SANGAMON	0840148	I-72 / US 36 (WB)	2.6M W IL4/VETERANS	232	38.3	7.54	10,634.88		X	1	
SANGAMON	0840149	I-72 / US 36 (EB)	2.6M W IL4/VETERANS	232	38.3	7.54	10,634.88		X	1	
SANGAMON	0840155	DAWSON RD / CH 16	4.5M E SANGAMON R.	249.3	32.5	7.54	9,981.97	X			
SANGAMON	0840173	IL 125	.7M E CARTWRIGHT ST.	146.5	42.5	7.54	7,330.86	X			
SANGAMON	0840176	ILL 104	E. PAWNEE CITY LIMITS	209.5	44.6	7.54	10,923.33	X			
SANGAMON	0840178	DIRKSEN PKWY (NB)	.5M S SANG AVE	415.5	28.1	7.54	14,808.42				X
SANGAMON	0840180	IL 97 / JEFFERSON ST	.08M E IL4/VET. PKWY	270	73.2	7.54	21,799.80				X
SANGAMON	0840181	VETERANS/IL 4 (SB)	.27M S JEFFRSN/IL125	244.5	40	7.54	11,623.53				X
SANGAMON	0840182	VETERANS/IL 4 (NB)	.27M S JEFFRSN/IL125	244.5	40	7.54	11,623.53				X
SANGAMON	0840183	MADISON ST / IL 97	1BL N JEFFERSON ST.	102.6	40	7.54	4,877.60				X
SANGAMON	0840188	VETERANS / IL 4 (SB)	.2M N I-72	295.8	40	7.54	14,062.33				X
SANGAMON	0840189	VETERANS / IL 4 (NB)	.2M N I-72	279.5	40	7.54	13,287.43				X
SANGAMON	0840190	MADISON ST/IL 97(EB)	.7M W WALNUT/IL 29	150.8	46	7.54	8,073.83				X
SANGAMON	0840191	ILL 124	5.8M JCT BUS 55	66	30	7.54	2,477.64	X			
SANGAMON	0840192	ILL 104	1.2MI E AUBURN	168	40	7.54	7,986.72	X			
SANGAMON	0840206	IL 29(WALNUT ST RD)	2.9M N IL 4/VETERANS	290	43.3	7.54	14,743.60	X			
SANGAMON	0840207	IL 29 (WALNUT ST RD)	2.6M N IL 4/VETERANS	875.8	43.3	7.54	44,525.67	X			
SANGAMON	0840208	EAST LAKE SHORE DR	.6M E I-55	148.6	32.4	7.54	5,935.08				X
SANGAMON	0840209	EAST LAKE SHORE DR	.5M E I-55	277.6	34.8	7.54	11,753.58				X
SANGAMON	0840505	OLD US 36	1.8M E CH33, ILLIOPOL	201	27.6	7.54	7,063.14	X			
SANGAMON	0840507	IL 4	3.1M N IL 104-AUBURN	142.4	39.4	7.54	6,684.26	X			
SANGAMON	0840508	IL 4 (FAP 662)	THAYER, 3.3M S IL 104	114.8	39.4	7.54	5,388.71	X			
SANGAMON	0840513	MACARTHUR EXT	I72 W OF SPCS TRACKS	228	99.1	7.54	24,313.92		X		
SANGAMON	0840518	CAMP BUTLER RD.	1.7M E IL 54	230.9	26	7.54	7,744.39	X			
TOTALS:							1,125,734				

- * VARIOUS ROUTES
- ** D6 BDGE DECK SEALING 2014-3
- *** HANCOCK, MACOUPIN, MENARD & SANGAMON COUNTIES

FILE NAME : c:\pwork\p\dot\sporksg\d8256302\067	USER NAME : sporksg E27-sht-schedule.dgn	DESIGNED - DRAWN -	REVISED - REVISED -	STATE OF ILLINOIS DEPARTMENT OF TRANSPORTATION	SCHEDULE OF QUANTITIES				F.A. RTE. *	SECTION **	COUNTY ***	TOTAL SHEETS 12	SHEET NO. 5
PLOT SCALE * 100.0000' / in.	CHECKED -	REVISED -	SCALE:		SHEET NO.	OF	SHEETS	STA.	TO STA.	CONTRACT NO. 72E27			
PLOT DATE * Oct-29-2013 02:42:50PM	DATE -	REVISED -	ILLINOIS FED. AID PROJECT										


HANCOCK



- * VARIOUS ROUTES
- ** D6 BDGE DECK SEALING 2014-3
- *** HANCOCK, MACOUPIN
MENARD & SANGAMON COUNTIES

FILE NAME = c:\pwork\pwork\sparksgw\10256362\0672E27-bridge-location-map.dgn	USER NAME = sparksgw	DESIGNED - DMS	REVISED -	STATE OF ILLINOIS DEPARTMENT OF TRANSPORTATION	HANCOCK COUNTY BRIDGE LOCATION MAP			F.A. RTE.	SECTION	COUNTY	TOTAL SHEETS	SHEET NO.		
	PLOT SCALE = 200.0000' / in.	DRAWN - DMS	REVISED -		SCALE:	SHEET	OF	SHEETS	STA.	TO	STA.	***	12	6
	PLOT DATE = Oct-25-2013 02:44:01PM	CHECKED -	REVISED -		CONTRACT NO. 72E27									
		DATE -	REVISED -		ILLINOIS FED. AID PROJECT									

MACOUPIN

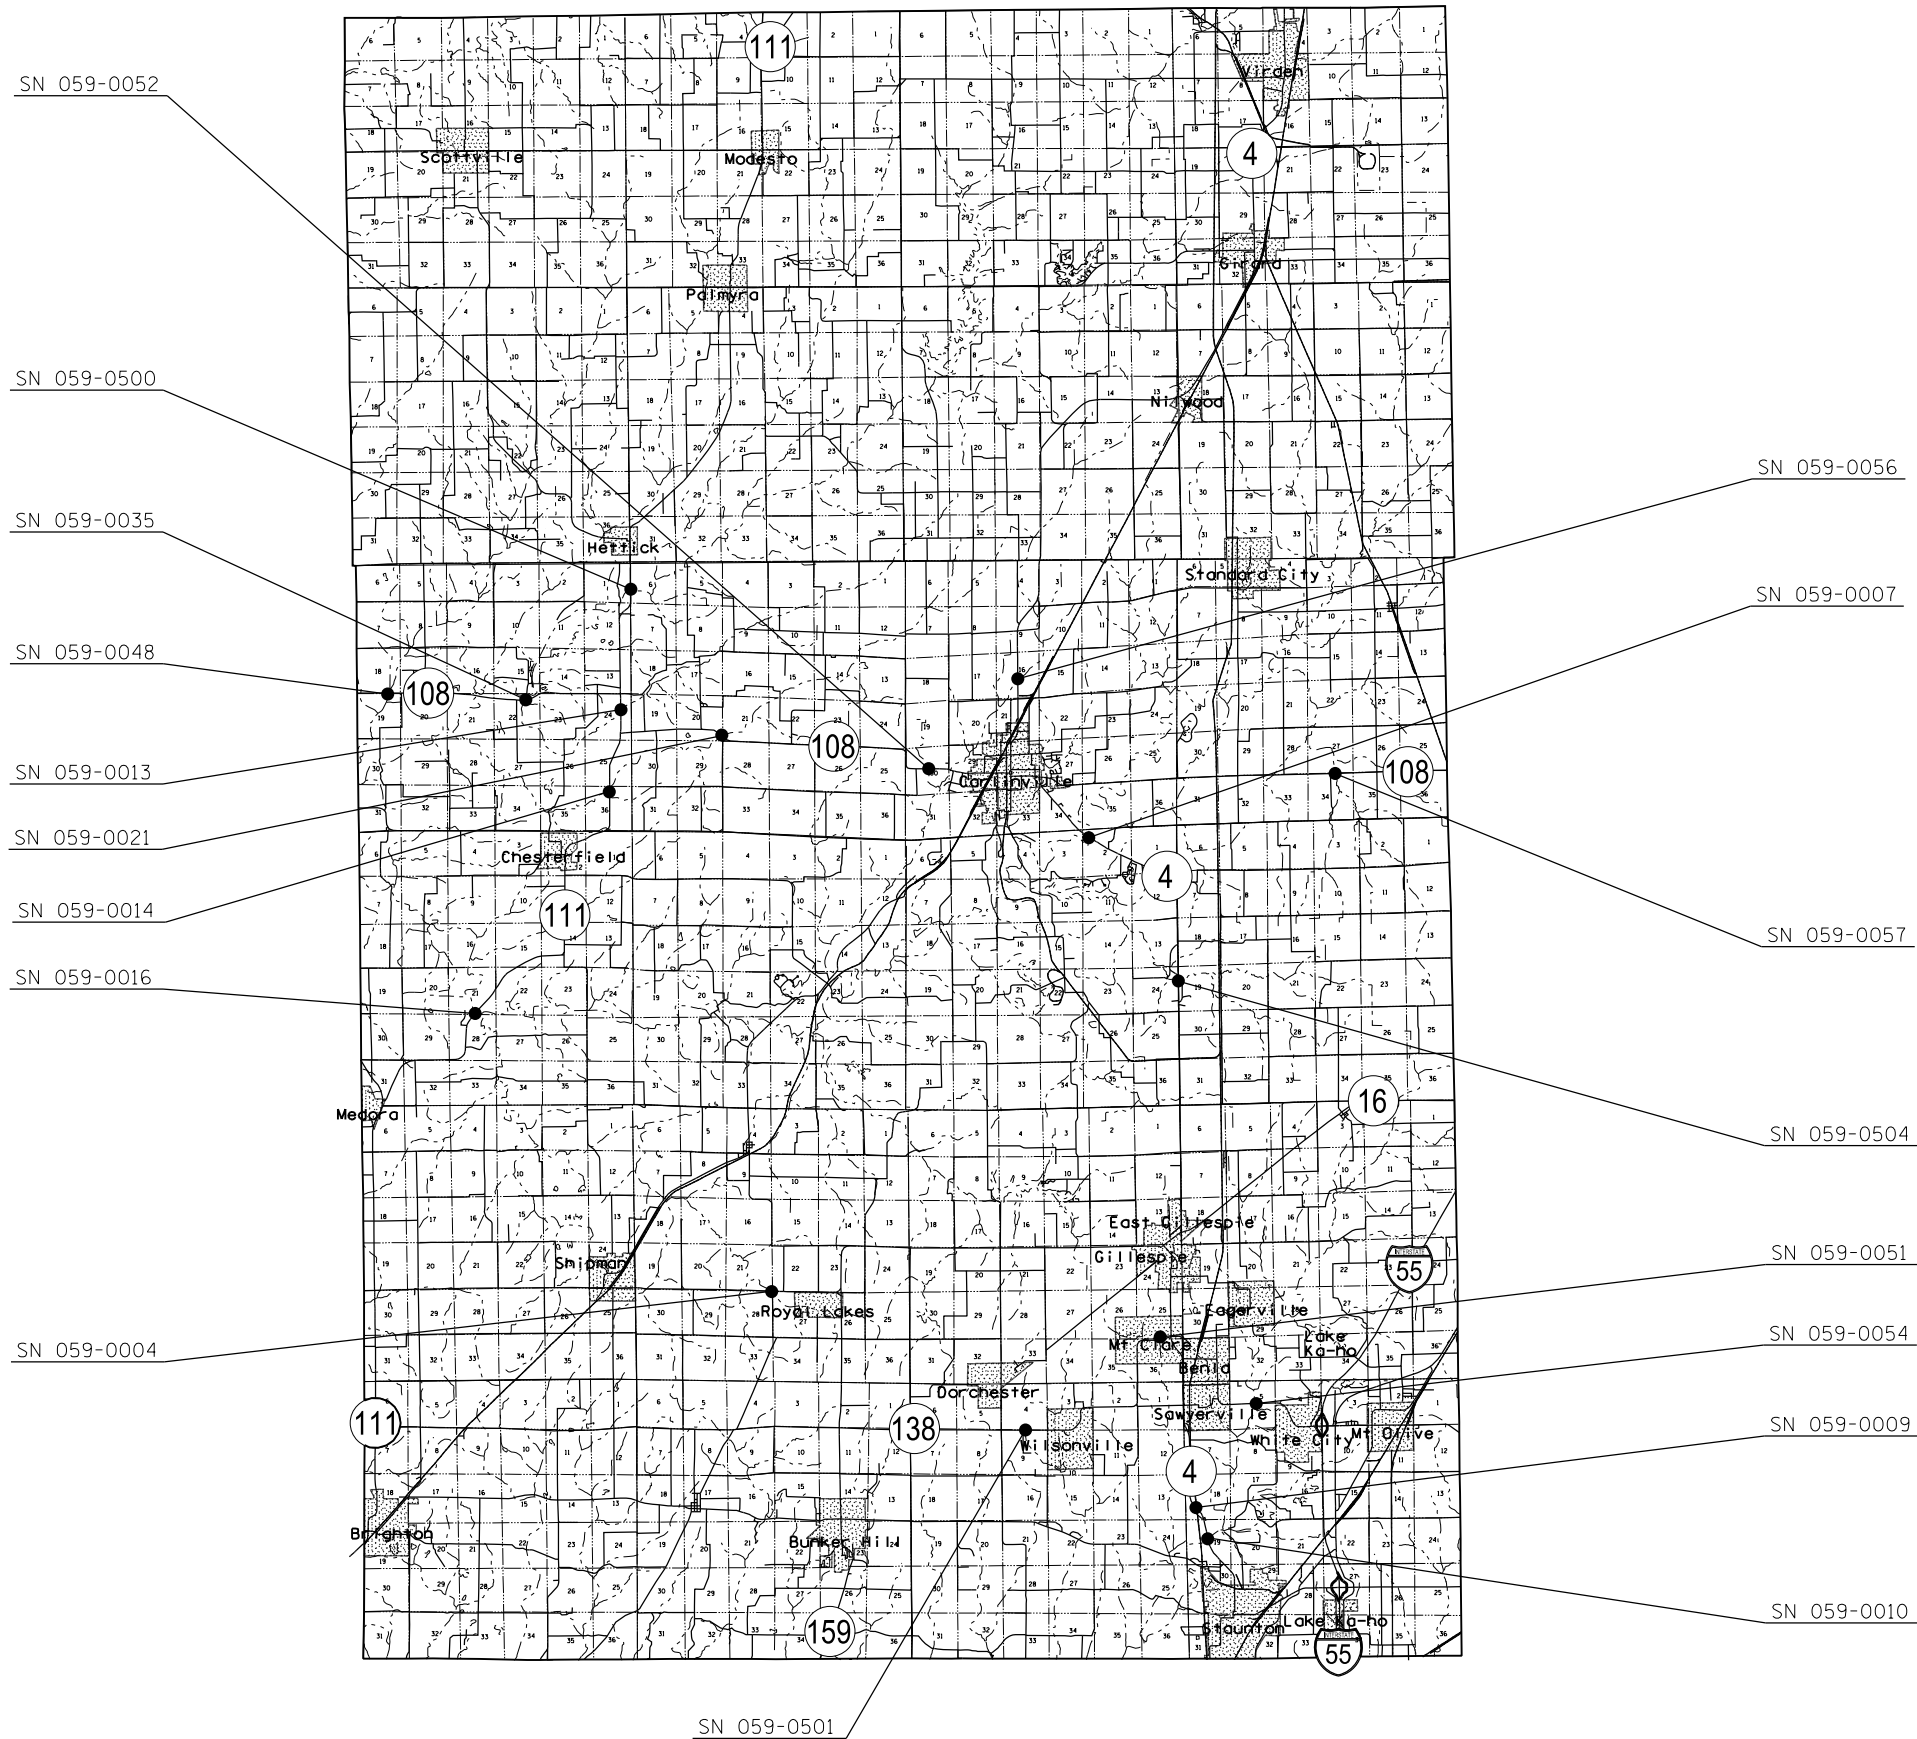

- VARIOUS ROUTES
- D6 BDGE DECK SEALING 2014-3
- HANCOCK, MACOUPIN
MENARD & SANGAMON COUNTIES

FILE NAME =	USER NAME = sparksgw	DESIGNED - DMS	REVISED -
c:\pwwork\pwwork\sparksgw\0256362\0672727-bridge-location-map.dgn		DRAWN - DMS	REVISED -
	PLOT SCALE = 200.0000' / in.	CHECKED -	REVISED -
	PLOT DATE = Oct-25-2013 02:44:02PM	DATE -	REVISED -


**STATE OF ILLINOIS
DEPARTMENT OF TRANSPORTATION**

**MACOUPIN COUNTY
BRIDGE LOCATION MAP**

SCALE: SHEET OF SHEETS STA. TO STA.

F.A. RTE.	SECTION	COUNTY	TOTAL SHEETS	SHEET NO.
•	••	•••	12	7
CONTRACT NO. 72E27				
ILLINOIS FED. AID PROJECT				

MENARD

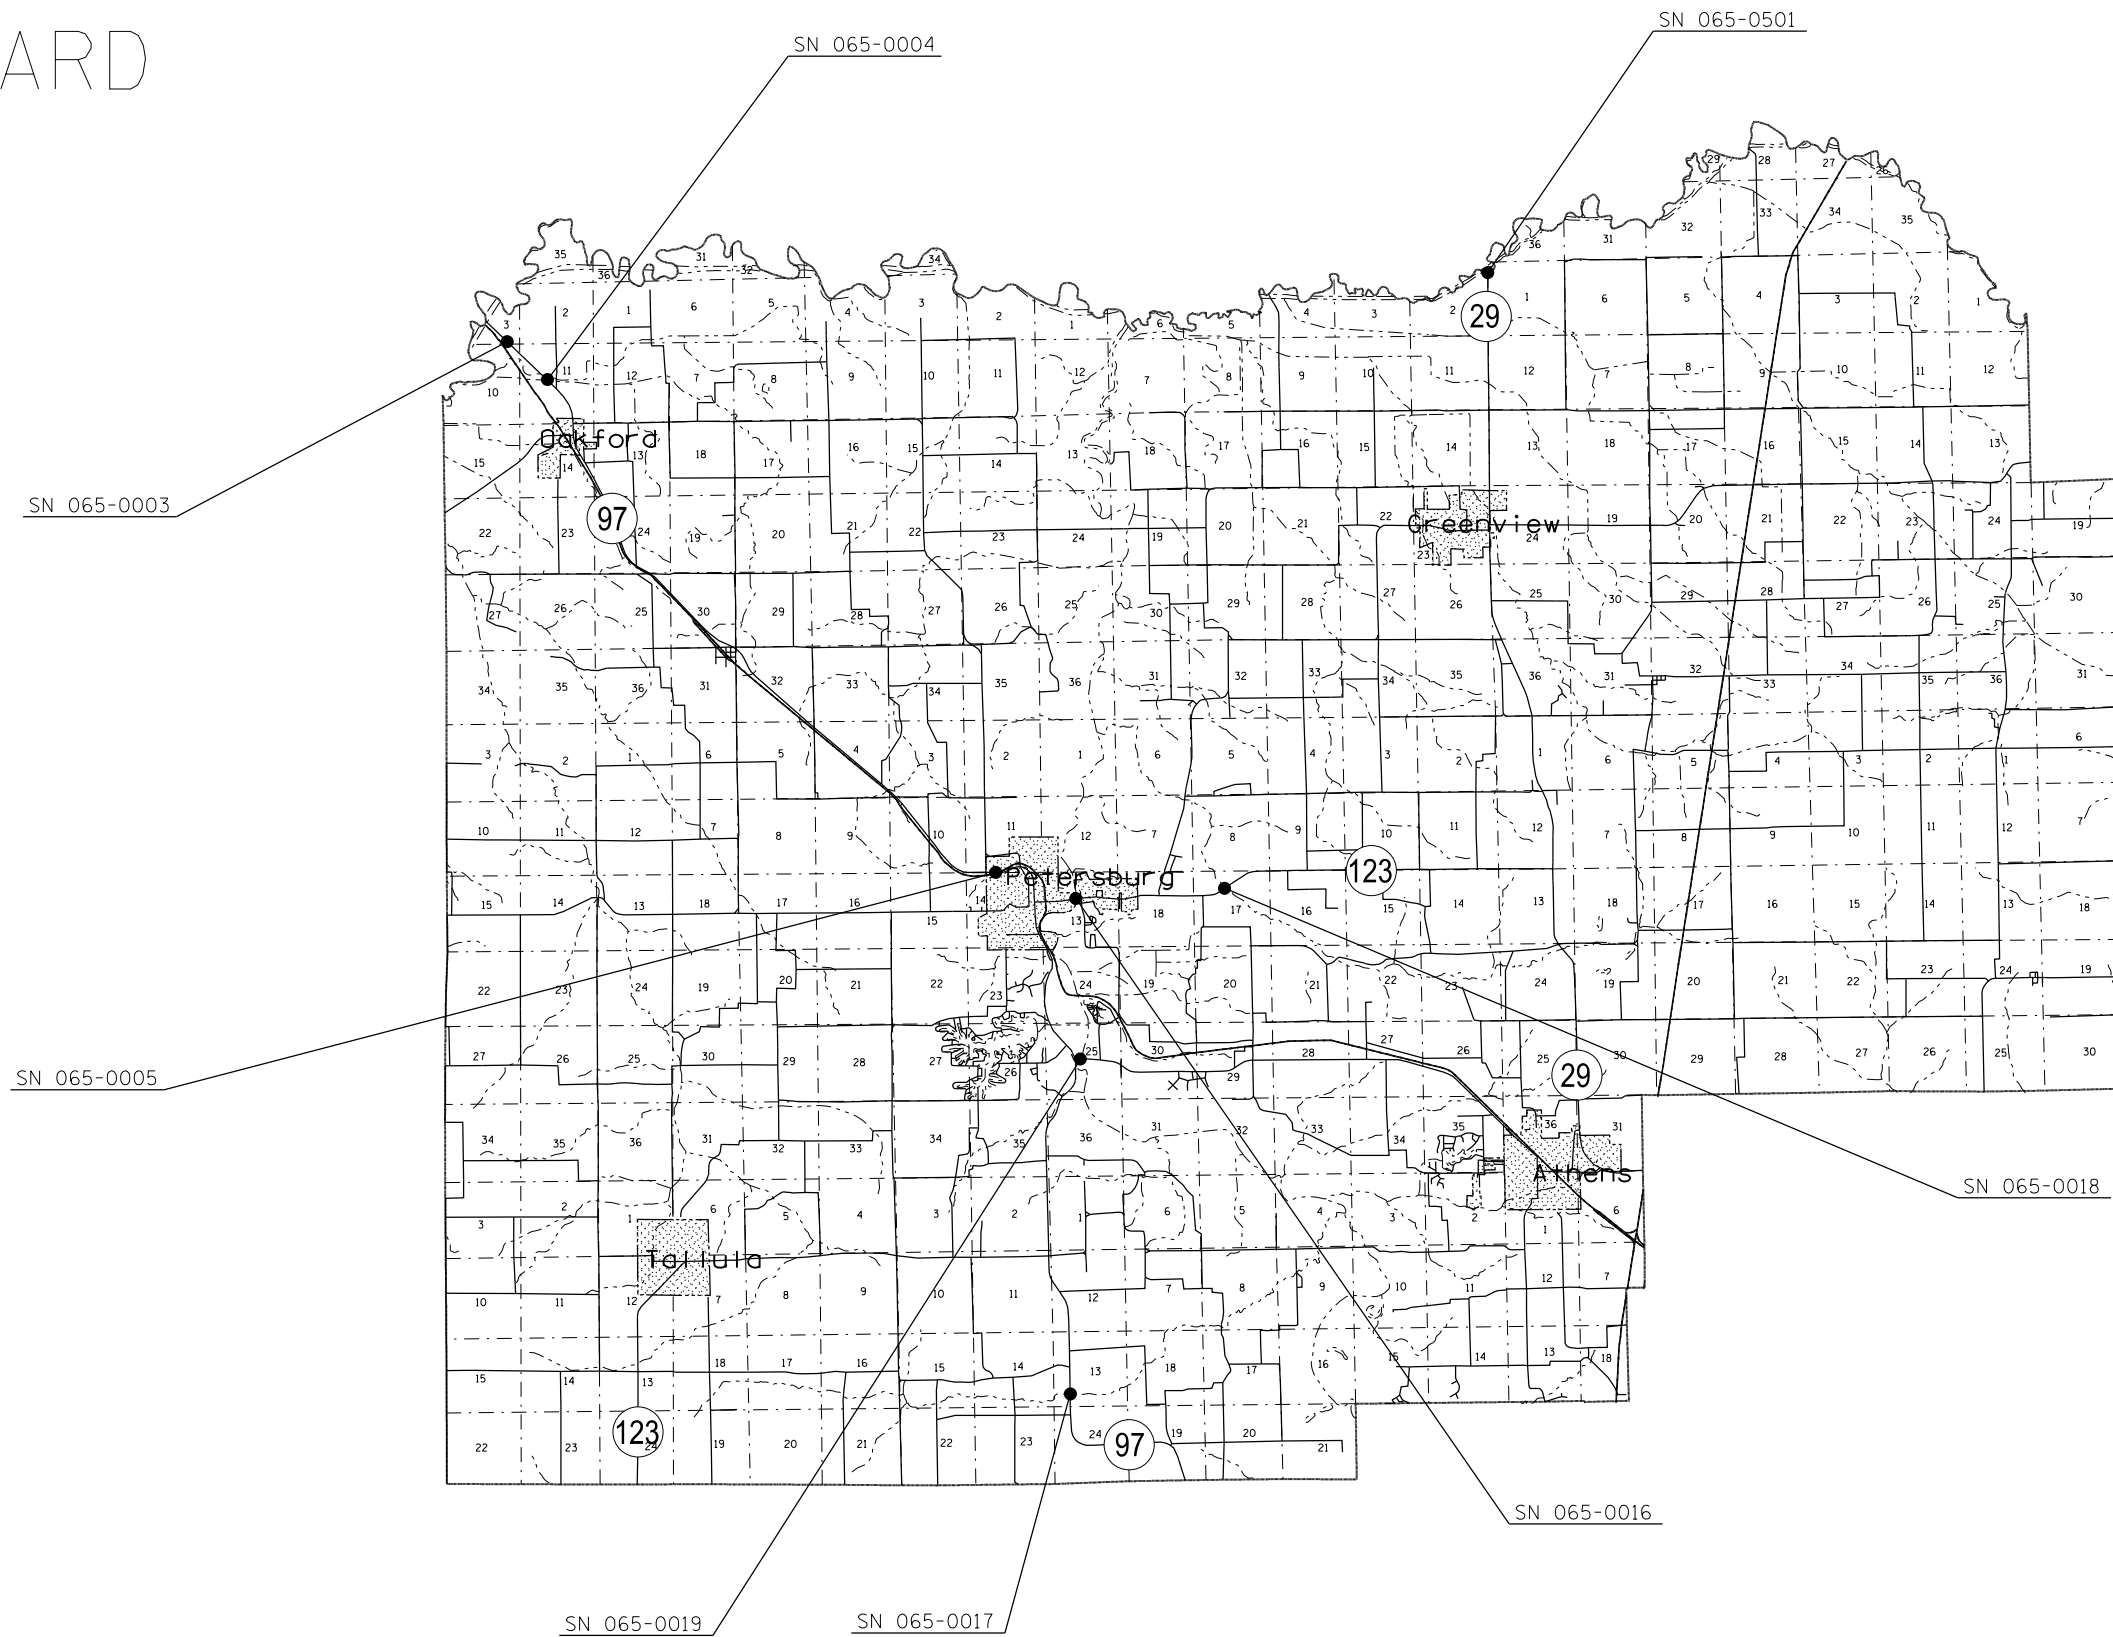

- * VARIOUS ROUTES
- ** D6 BDGE DECK SEALING 2014-3
- *** HANCOCK, MACOUPIN
MENARD & SANGAMON COUNTIES


FILE NAME =	USER NAME = sparksgw	DESIGNED - DMS	REVISED -
et:\pw\work\p\idot\sparksgw\10256362\0672E27-bridge-location-map.dgn		DRAWN - DMS	REVISED -
		CHECKED -	REVISED -
		DATE -	REVISED -
	PLOT SCALE = 200.0000' / in.		
	PLOT DATE = Oct-25-2013 02:44:03PM		

**STATE OF ILLINOIS
DEPARTMENT OF TRANSPORTATION**

**MENARD COUNTY
BRIDGE LOCATION MAP**

SCALE: SHEET OF SHEETS STA. TO STA.

F.A. RTE.	SECTION	COUNTY	TOTAL SHEETS	SHEET NO.
.	**	***	12	8
CONTRACT NO. 72E27				
ILLINOIS FED. AID PROJECT				

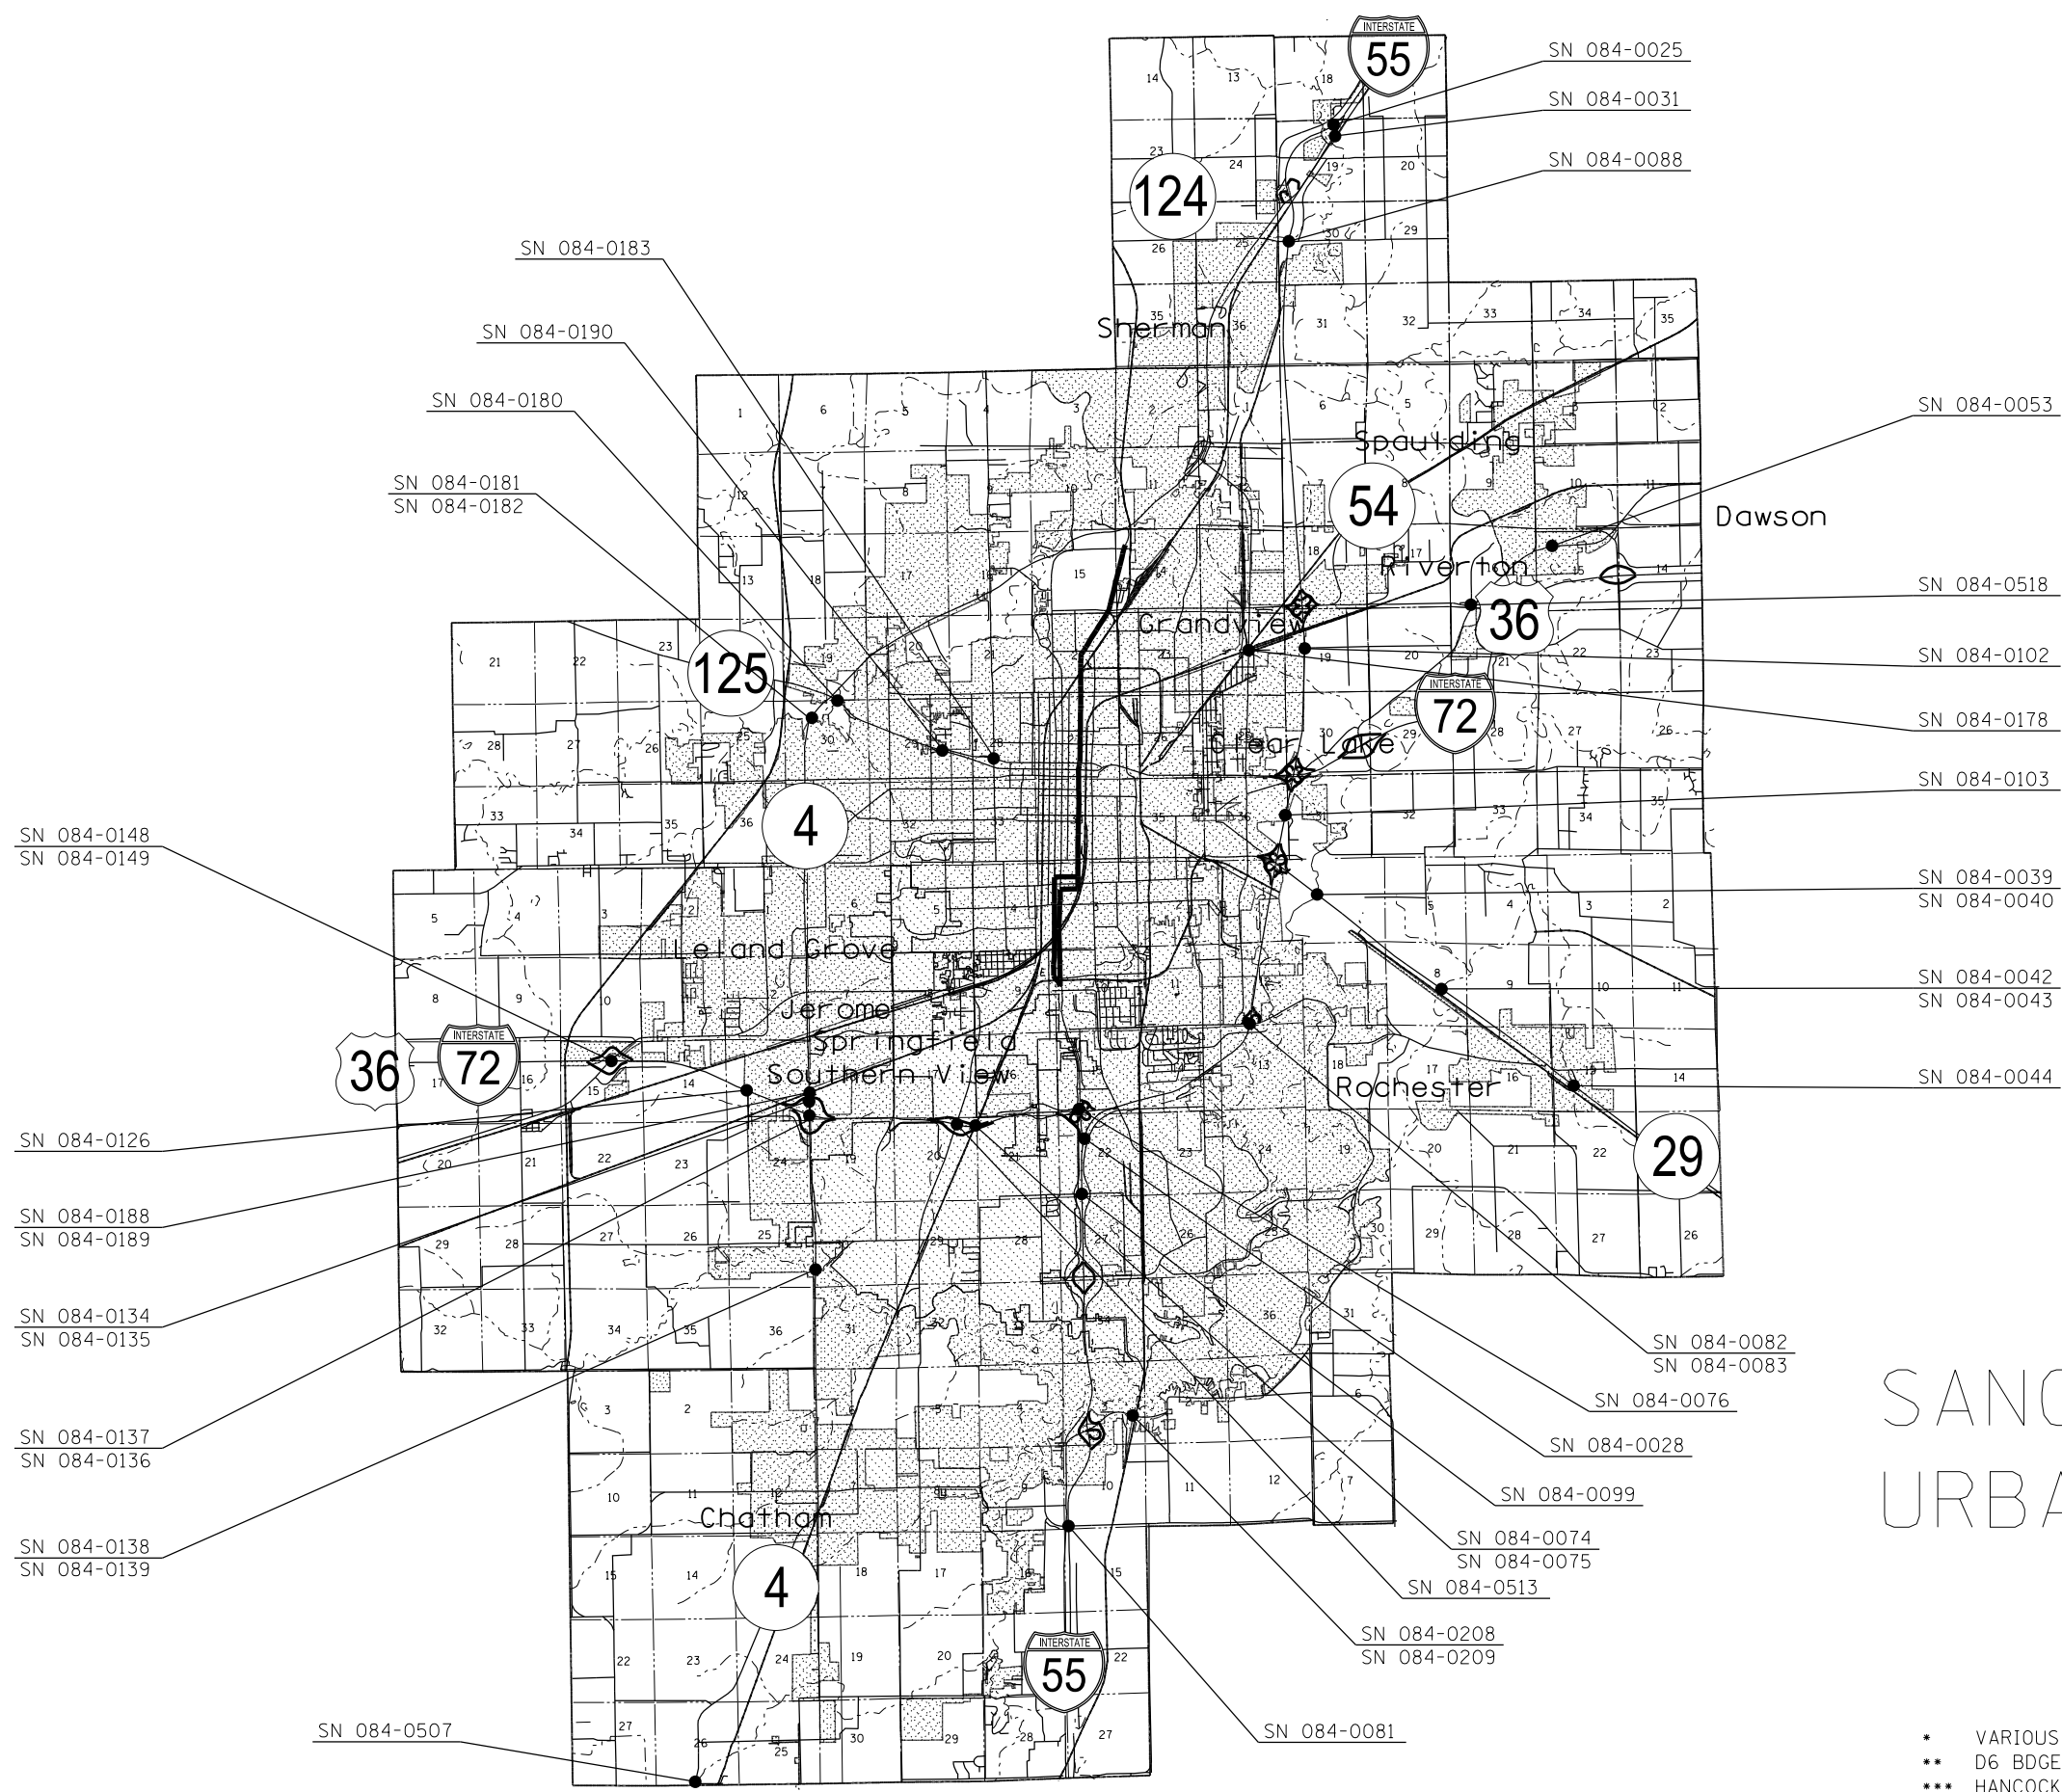


SANGAMON URBAN MPO


- * VARIOUS ROUTES
- ** D6 BDGE DECK SEALING 2014-3
- *** HANCOCK, MACOUPIN
MENARD & SANGAMON COUNTIES

FILE NAME = c:\pwork\pwork\dot\sparksg\1d0256362\067	USER NAME = sparksgw E27-bridge-location-map.dgn	DESIGNED - DMS	REVISED -	STATE OF ILLINOIS DEPARTMENT OF TRANSPORTATION	SANGAMON COUNTY BRIDGE LOCATION MAP				F.A. RTÉ.	SECTION	COUNTY	TOTAL SHEETS	SHEET NO.	
	PLOT SCALE = 200.0000' / in.	DRAWN - DMS	REVISED -		SCALE:	SHEET	OF	SHEETS	STA.	TO	STA.	***	12	10
	PLOT DATE = Oct-25-2013 02:44:07PM	CHECKED -	REVISED -		CONTRACT NO. 72E27									
		DATE -	REVISED -		ILLINOIS FED. AID PROJECT									


LIMITS OF BRIDGE DECK SEALING
END TO END OF DECK

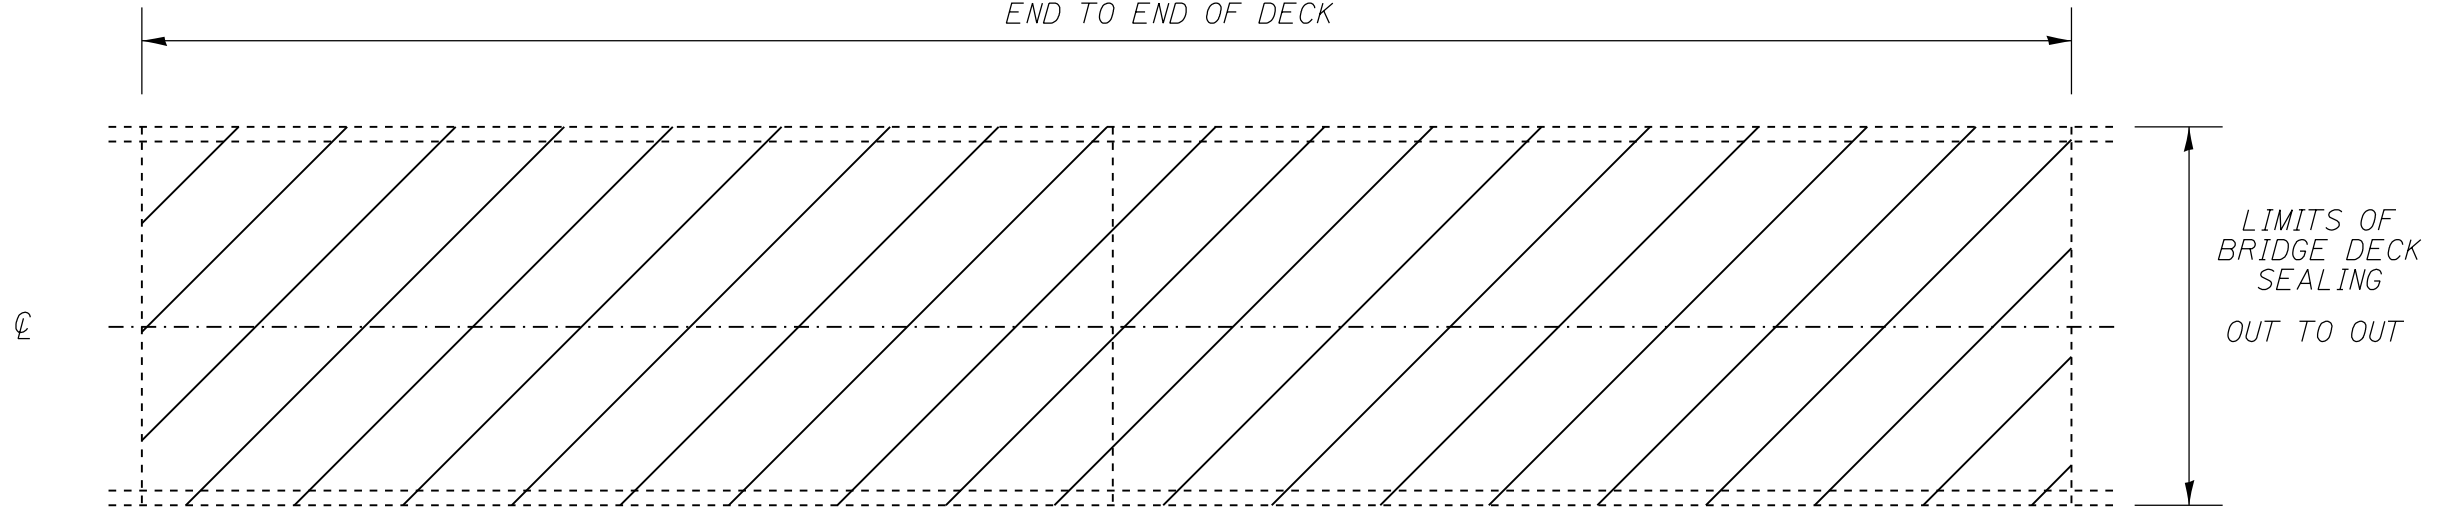

PLAN VIEW

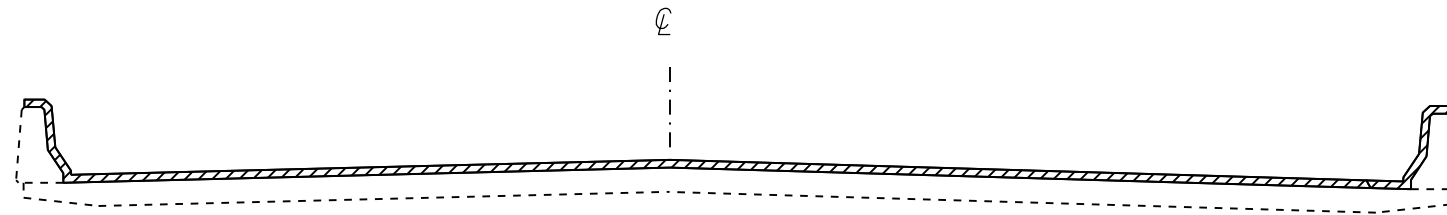

CROSS SECTION
WITH PARAPET

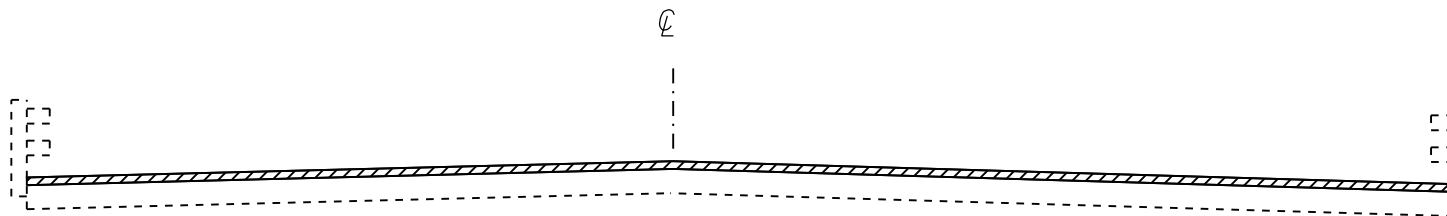

CROSS SECTION
WITH BRIDGE RAIL

NOTE: BRIDGE APPROACH PAVEMENT
SHALL NOT BE SEALED

NOT TO SCALE


 AREA TO BE SEALED

- VARIOUS ROUTES
- D6 BDGE DECK SEALING 2014-3
- HANCOCK, MACOUPIN,
MENARD & SANGAMON COUNTIES


FILE NAME = c:\pwwork\pwwork\sparksgw\0256362\0672727-sht-plnprf.dgn	USER NAME = sparksgw	DESIGNED -	REVISED -	STATE OF ILLINOIS DEPARTMENT OF TRANSPORTATION	BRIDGE PLAN SHEET				F.A. RTÉ.	SECTION	COUNTY	TOTAL SHEETS	SHEET NO.	
	PLOT SCALE = 100.0000' / in.	DRAWN -	REVISED -		SCALE:	SHEET NO.	OF	SHEETS	STA.	TO STA.	••	•••	12	11
	PLOT DATE = Oct-25-2013 02:44:11PM	CHECKED -	REVISED -								CONTRACT NO. 72E27			
		DATE -	REVISED -								ILLINOIS FED. AID PROJECT			

FOR
US-136

LIMITS OF BRIDGE DECK SEALING
END TO END OF DECK

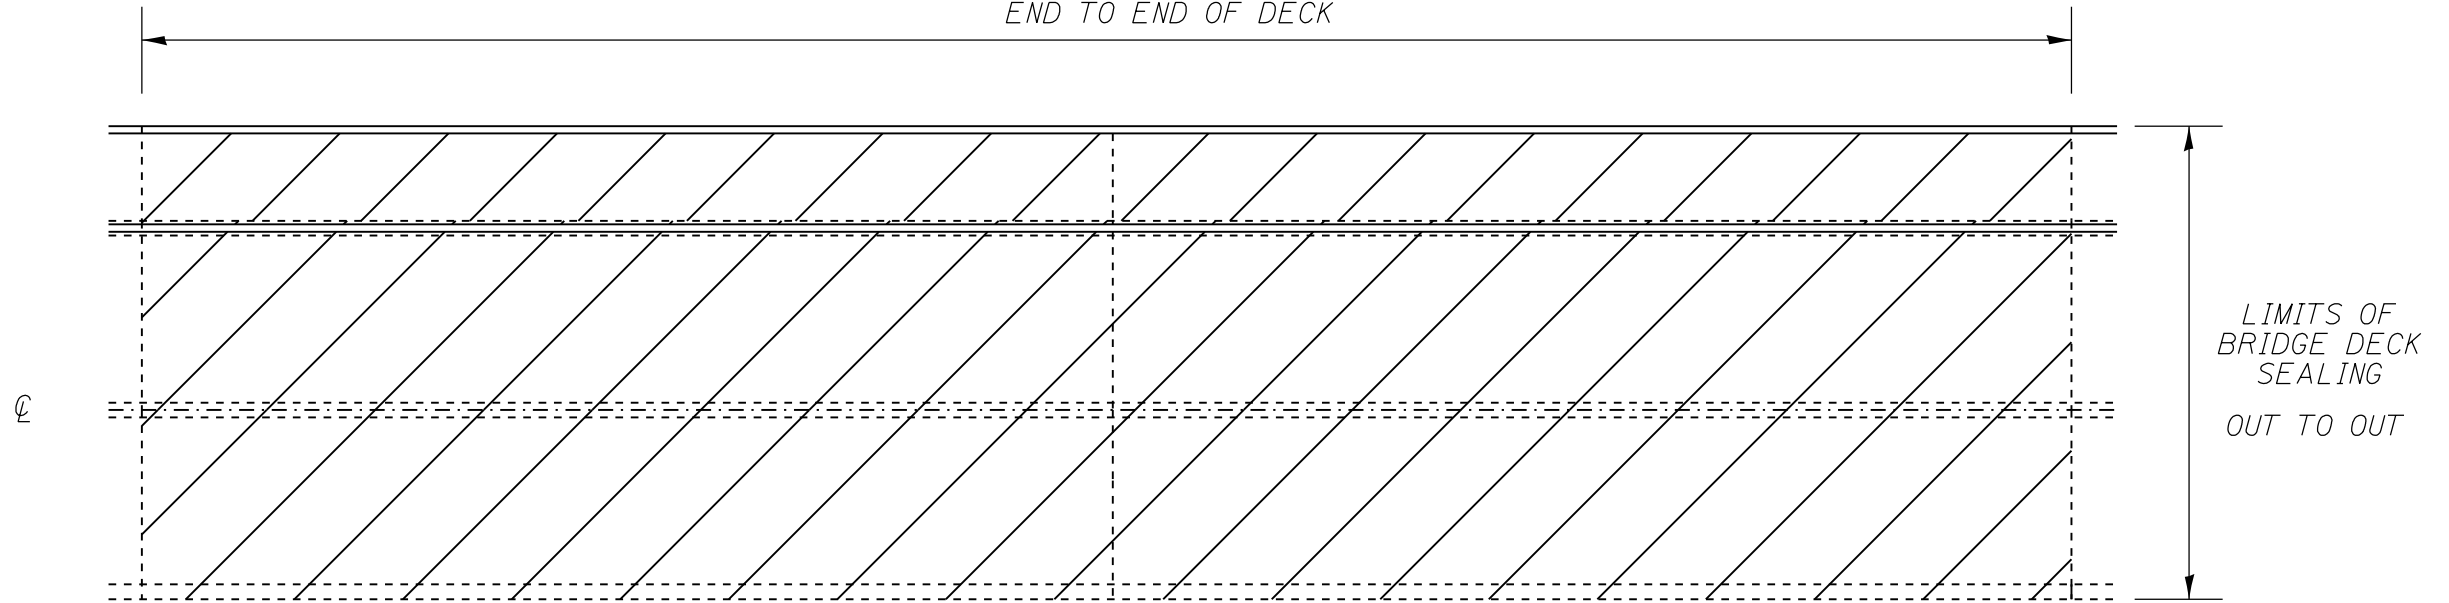


PLAN VIEW

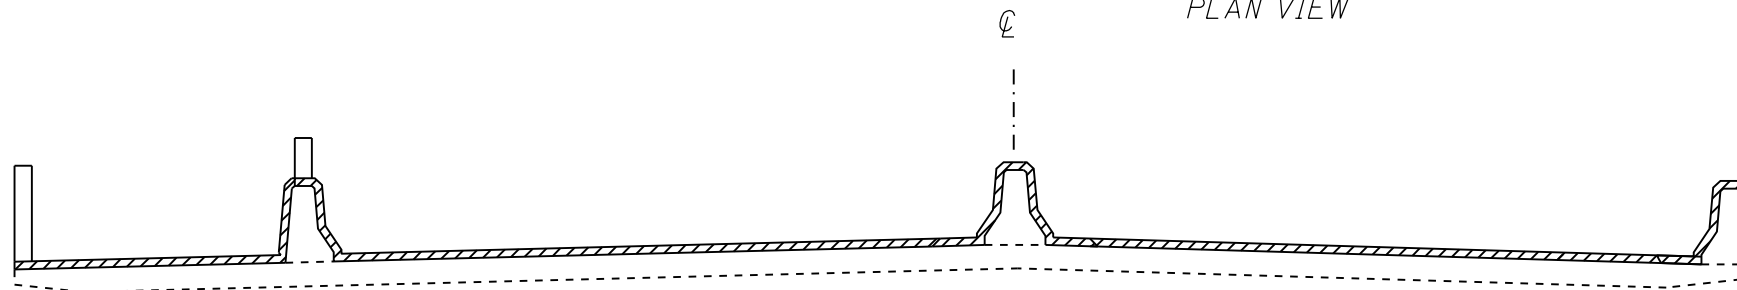

SIDEWALK
/
BIKE PATH

CROSS SECTION
WITH PARAPET

NOTE: BRIDGE APPROACH PAVEMENT
SHALL NOT BE SEALED

 AREA TO BE SEALED

NOT TO SCALE

- VARIOUS ROUTES
- D6 BDGE DECK SEALING 2014-3
- HANCOCK, MACOUPIN,
MENARD & SANGAMON COUNTIES

FILE NAME =	USER NAME = sparksgw	DESIGNED -	REVISED -	STATE OF ILLINOIS DEPARTMENT OF TRANSPORTATION	BRIDGE PLAN SHEET			F.A. RTE.	SECTION	COUNTY	TOTAL SHEETS	SHEET NO.
et:\pw\work\p\idot\sparksgw\0256362\0672E27-sht-plnprf.dgn	72E27-sht-plnprf.dgn	DRAWN -	REVISED -		•	••	•••	12	12			
PLOT SCALE = 100.0000' / in.	CHECKED -	REVISED -	CONTRACT NO. 72E27									
PLOT DATE = Oct-25-2013 02:44:11PM	DATE -	REVISED -	ILLINOIS FED. AID PROJECT									
					SCALE:	SHEET NO.	OF	SHEETS	STA.	TO	STA.	