


PROPOSED EARTH GRADING & SHAPING FOR DRAINAGE

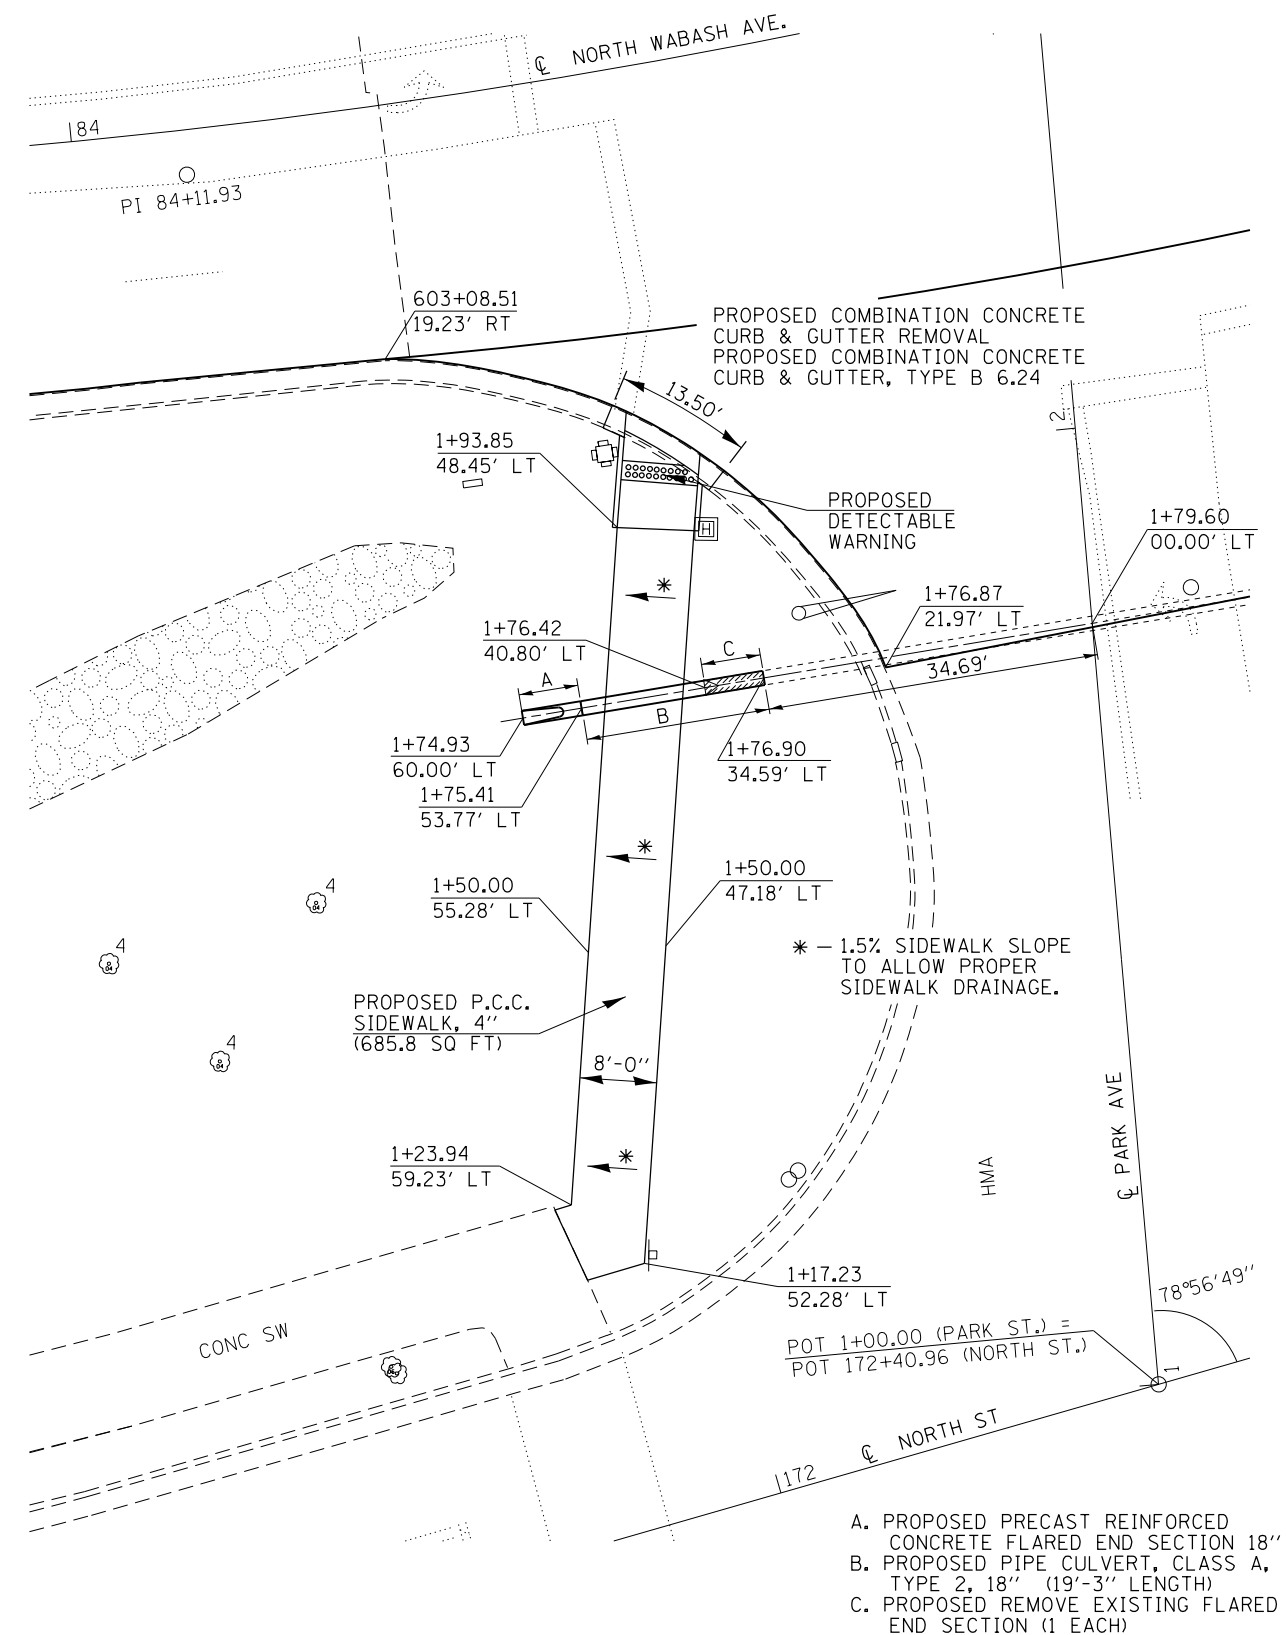

PROPOSED SIDEWALK, CULVERT EXTENSION LAYOUT

FILE NAME =	USER NAME = sparksgw	DESIGNED - RTS	REVISED -
ci:\pw\work\p\idot\sparksgw\10296742\06729-sht-details.dgn		DRAWN - RTS	REVISED -
Default	PLOT SCALE = 40.0000' / in.	CHECKED -	REVISED -
	PLOT DATE = Nov-08-2013 01:07:38PM	DATE -	REVISED -

**STATE OF ILLINOIS
DEPARTMENT OF TRANSPORTATION**

SIDEWALK EXTENSION DETAILS (PARK STREET)			
SCALE:	SHEET 1	OF 2 SHEETS	STA. TO STA.

F.A.P. RTE.	SECTION	COUNTY	TOTAL SHEETS	SHEET NO.
664		SANGAMON	126	118
CONTRACT NO. 72F29				
ILLINOIS FED. AID PROJECT				